



A DRC Submittal for:
American Top Team
5000 State Road 7 (US 441)
Coconut Creek, Florida

revision:	13051
date:	04-22-14
drawn by:	05-14-14
checked by:	05-14-14
description:	DRC RESUBMITTAL #2
principal:	ERIC ANDERSON
project manager:	MF
file name:	3051-A610-EE
date:	01-28-14
title:	EXTERIOR ELEVATIONS


13051
ERIC ANDERSON
MF

3051-A610-EE
01-28-14


EXTERIOR ELEVATIONS

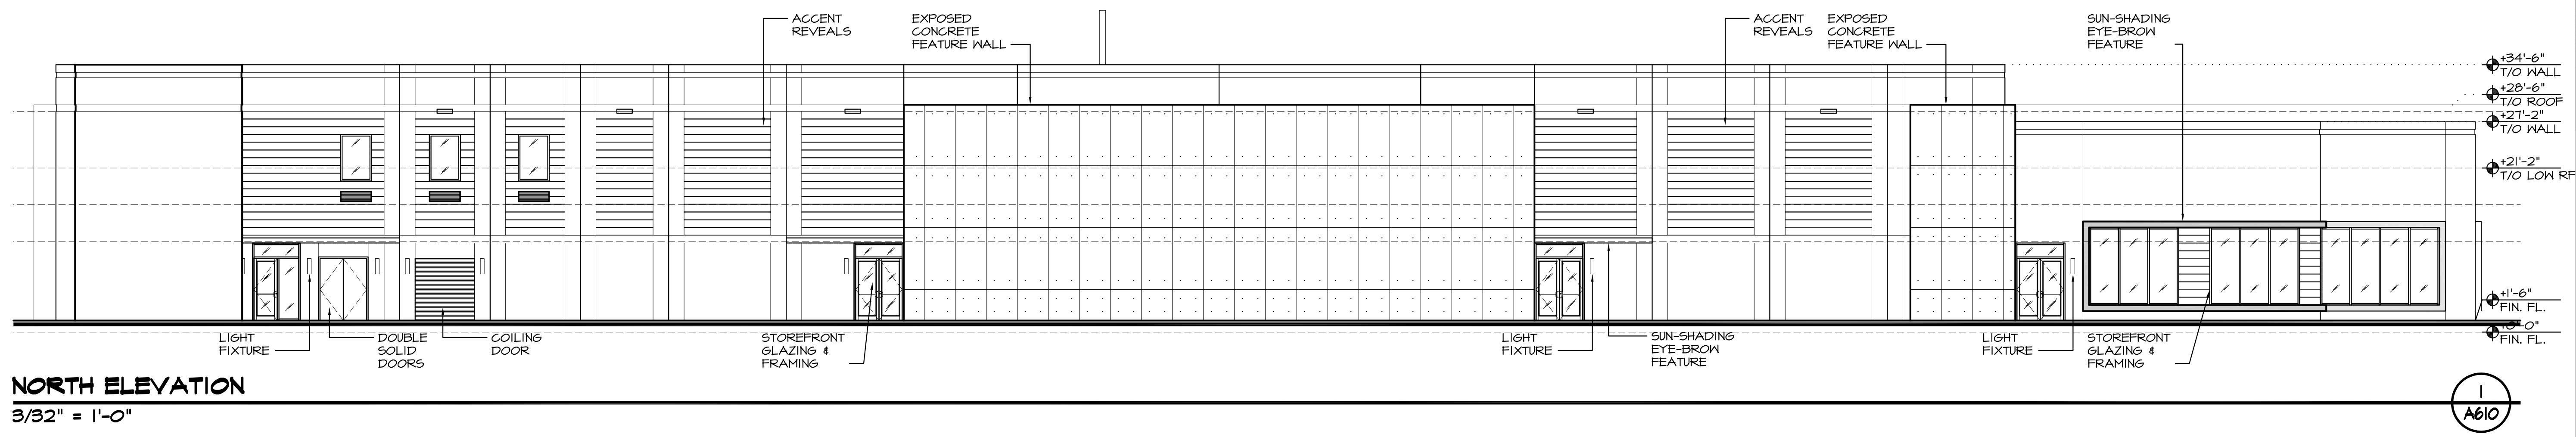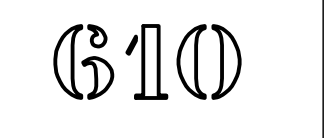


NORTH ELEVATION
3/32" = 1'-0"

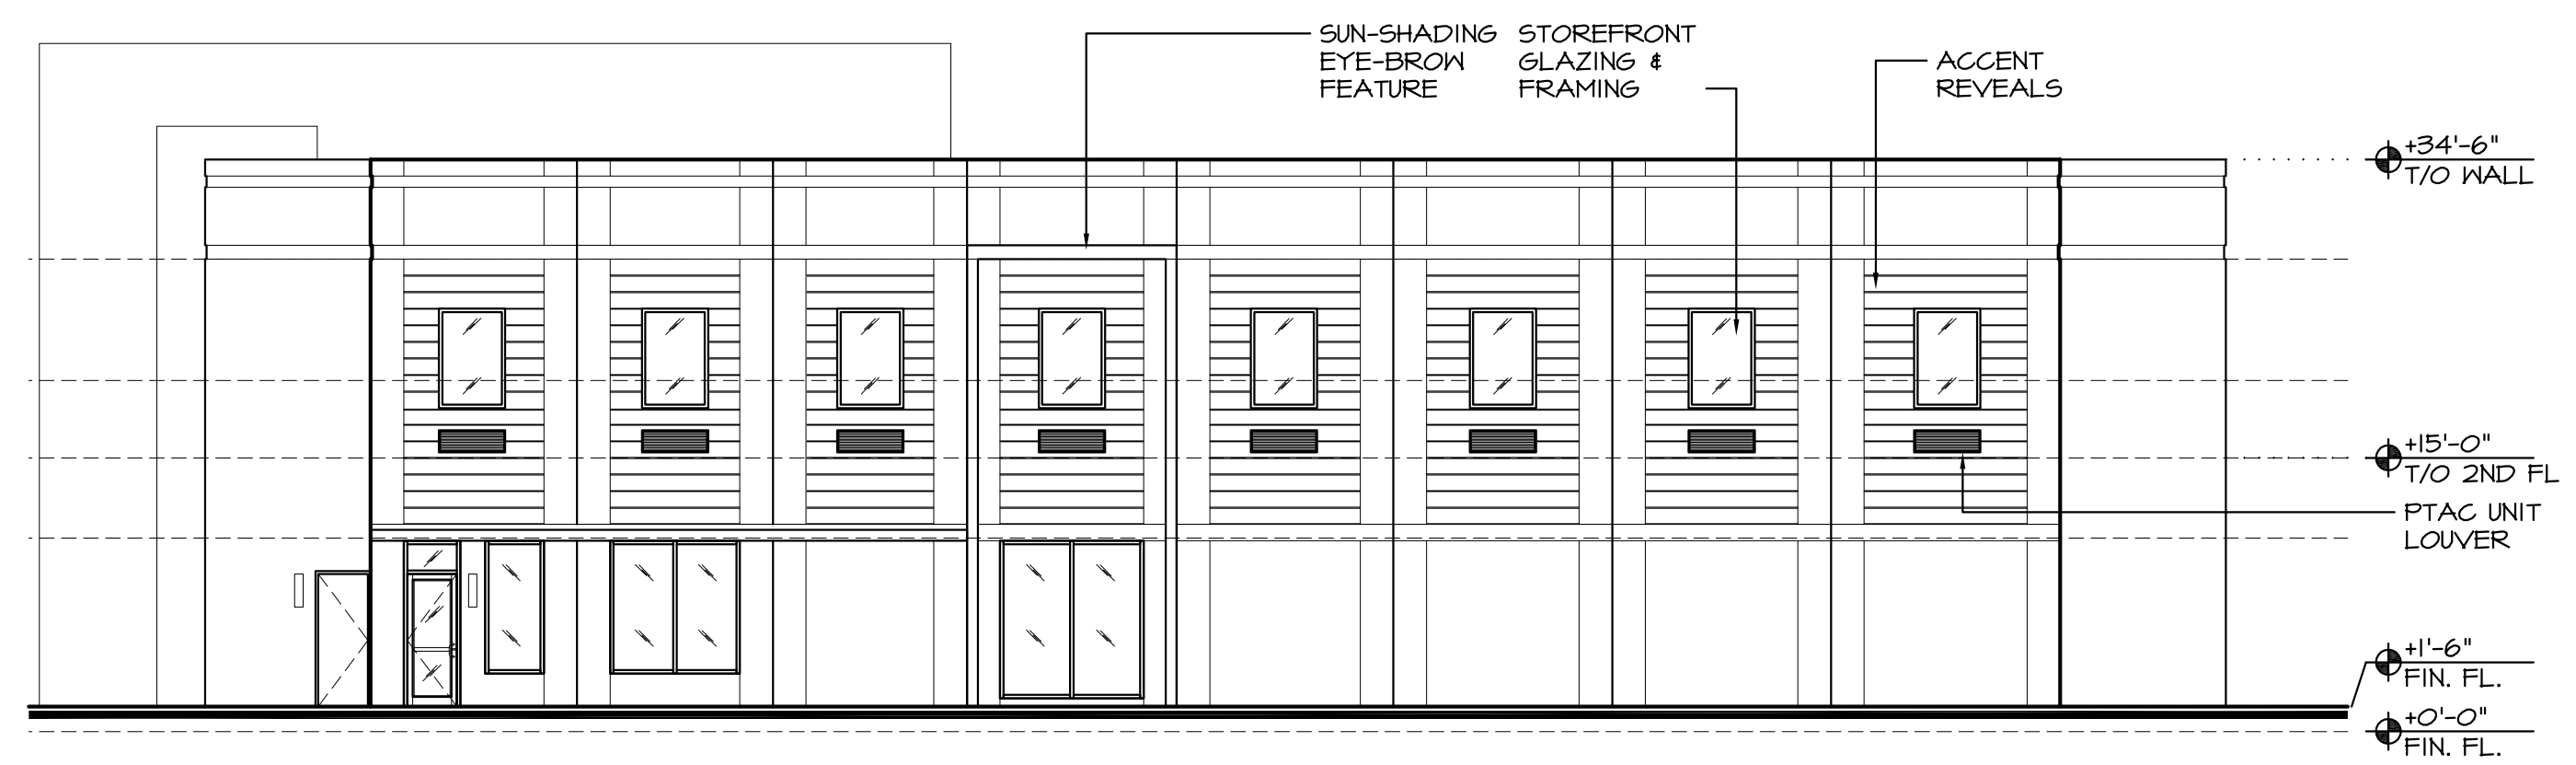

EAST ELEVATION
3/32" = 1'-0"

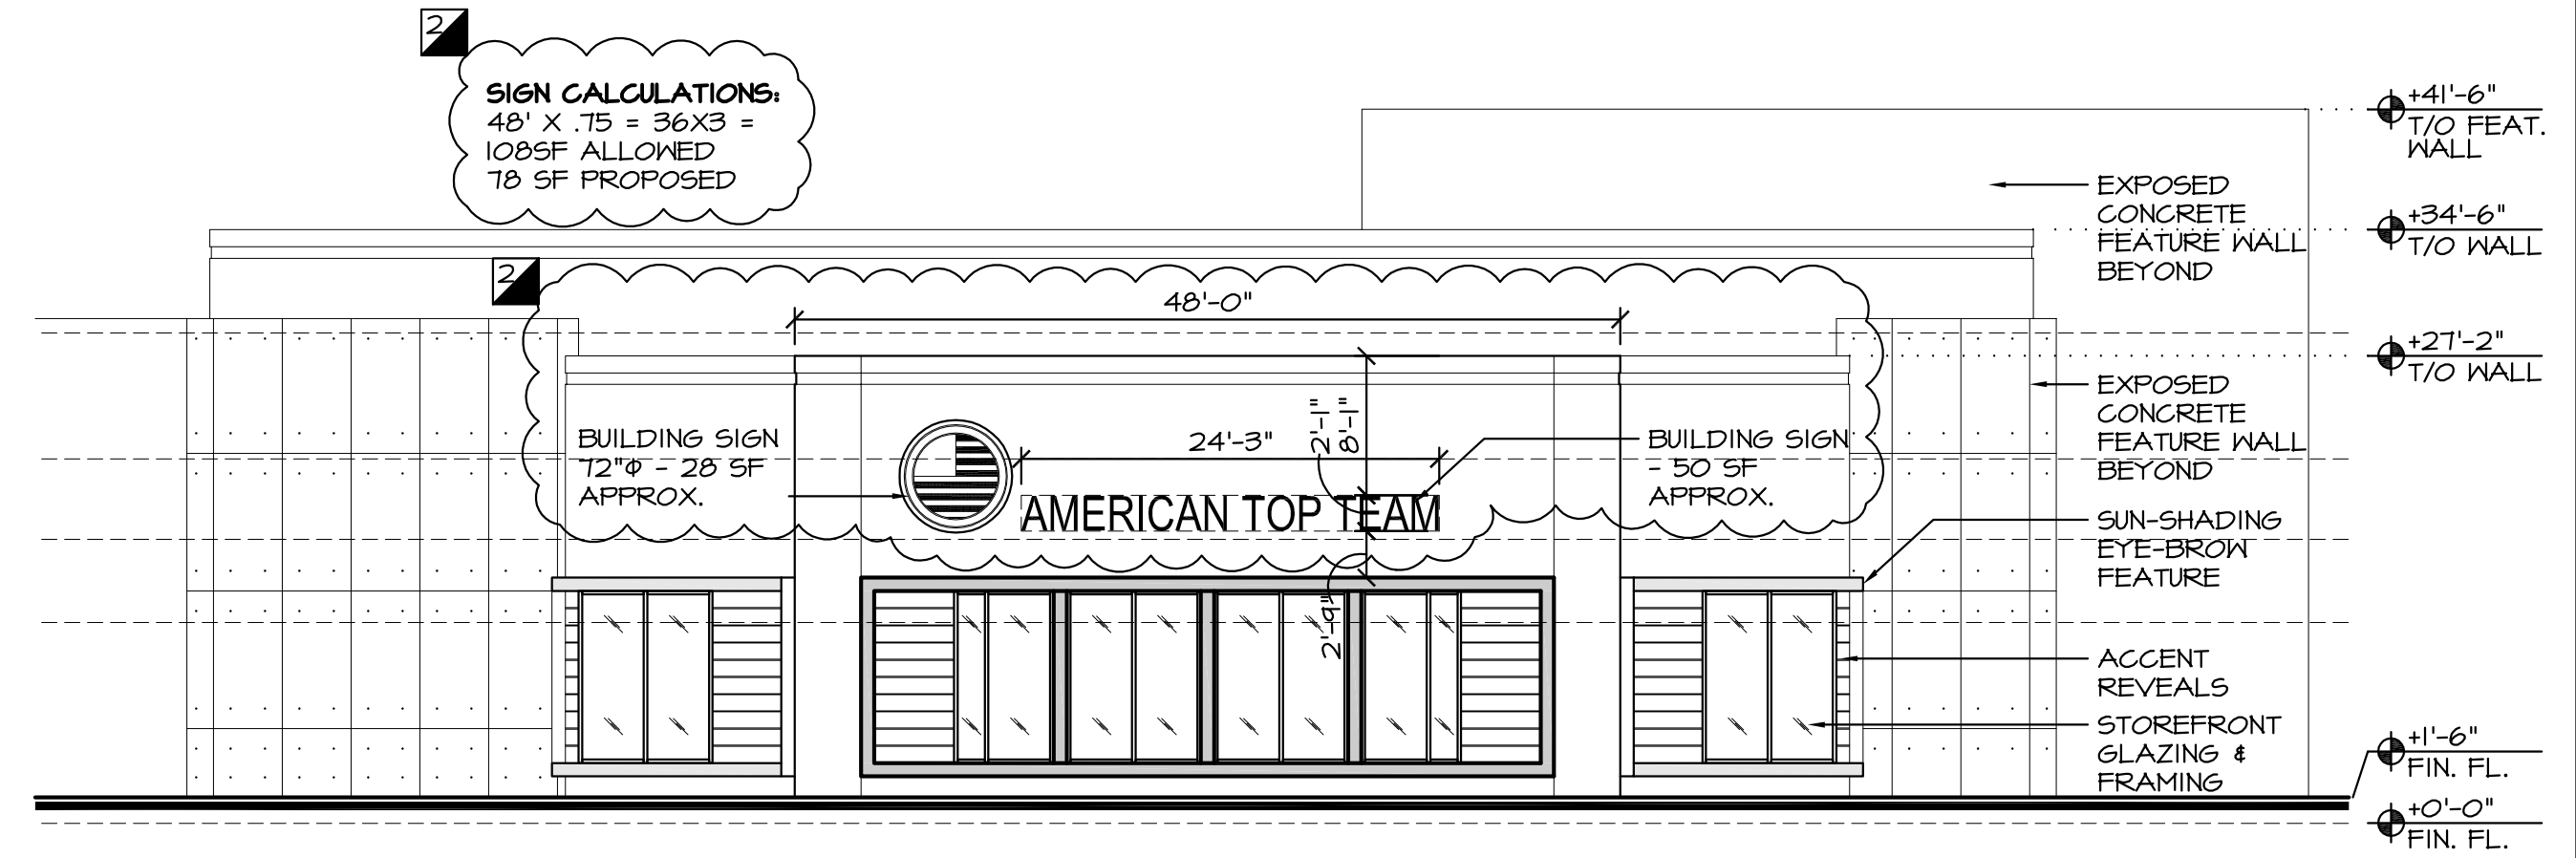

WEST ELEVATION
3/32" = 1'-0"

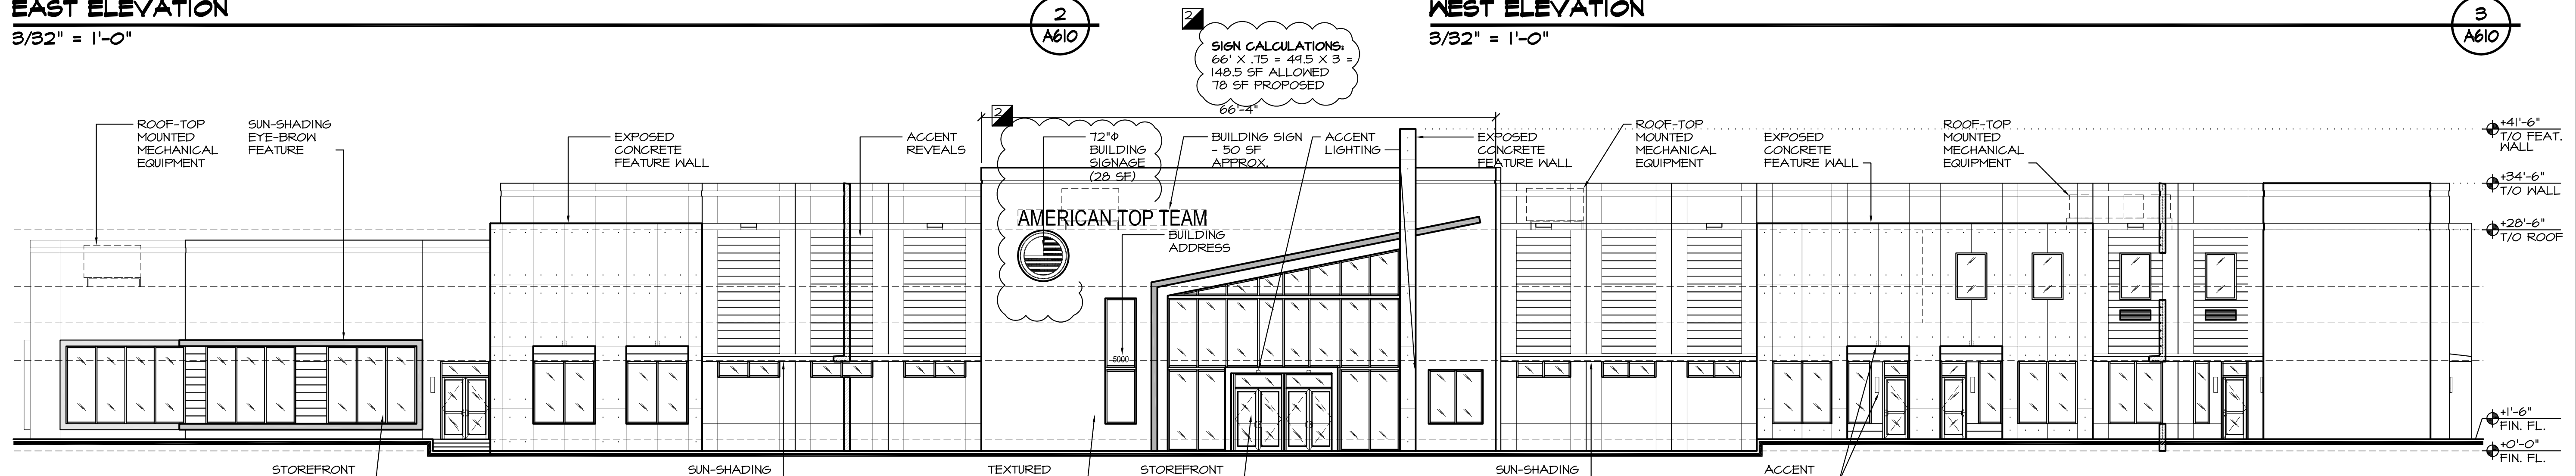

SOUTH ELEVATION
3/32" = 1'-0"

EXTERIOR FINISH PALLETTE

ACCENT COLOR - BLACK	ACCENT COLOR - DARK GRAY	MAIN BUILDING COLOR - WHITE	WALL TEXTURE	WALL TEXTURE	CONCRETE EYEBROW	ANODIZED ALUMINUM WINDOW FRAMES IV GREY TINT	EXPOSED CONCRETE FEATURE WALL

EXTERIOR FINISH PALLETTE