




**TECHNOLOGICAL  
UNIVERSITY OF  
AMERICA**


NOTE: REFER TO COLORED LOGO SHOWN ON THIS SHEET. FOR COLOR SAMPLES PANTONE COLORS SHALL BE AS LISTED HERE BELOW:

1. Blue- Pantone 2945C
2. Gray- Pantone 424C
3. Dark Red- Pantone 1815C
4. Lighter Red Pantone 1807
5. Yellow- Pantone 130C


**1 LOGO COLORS**

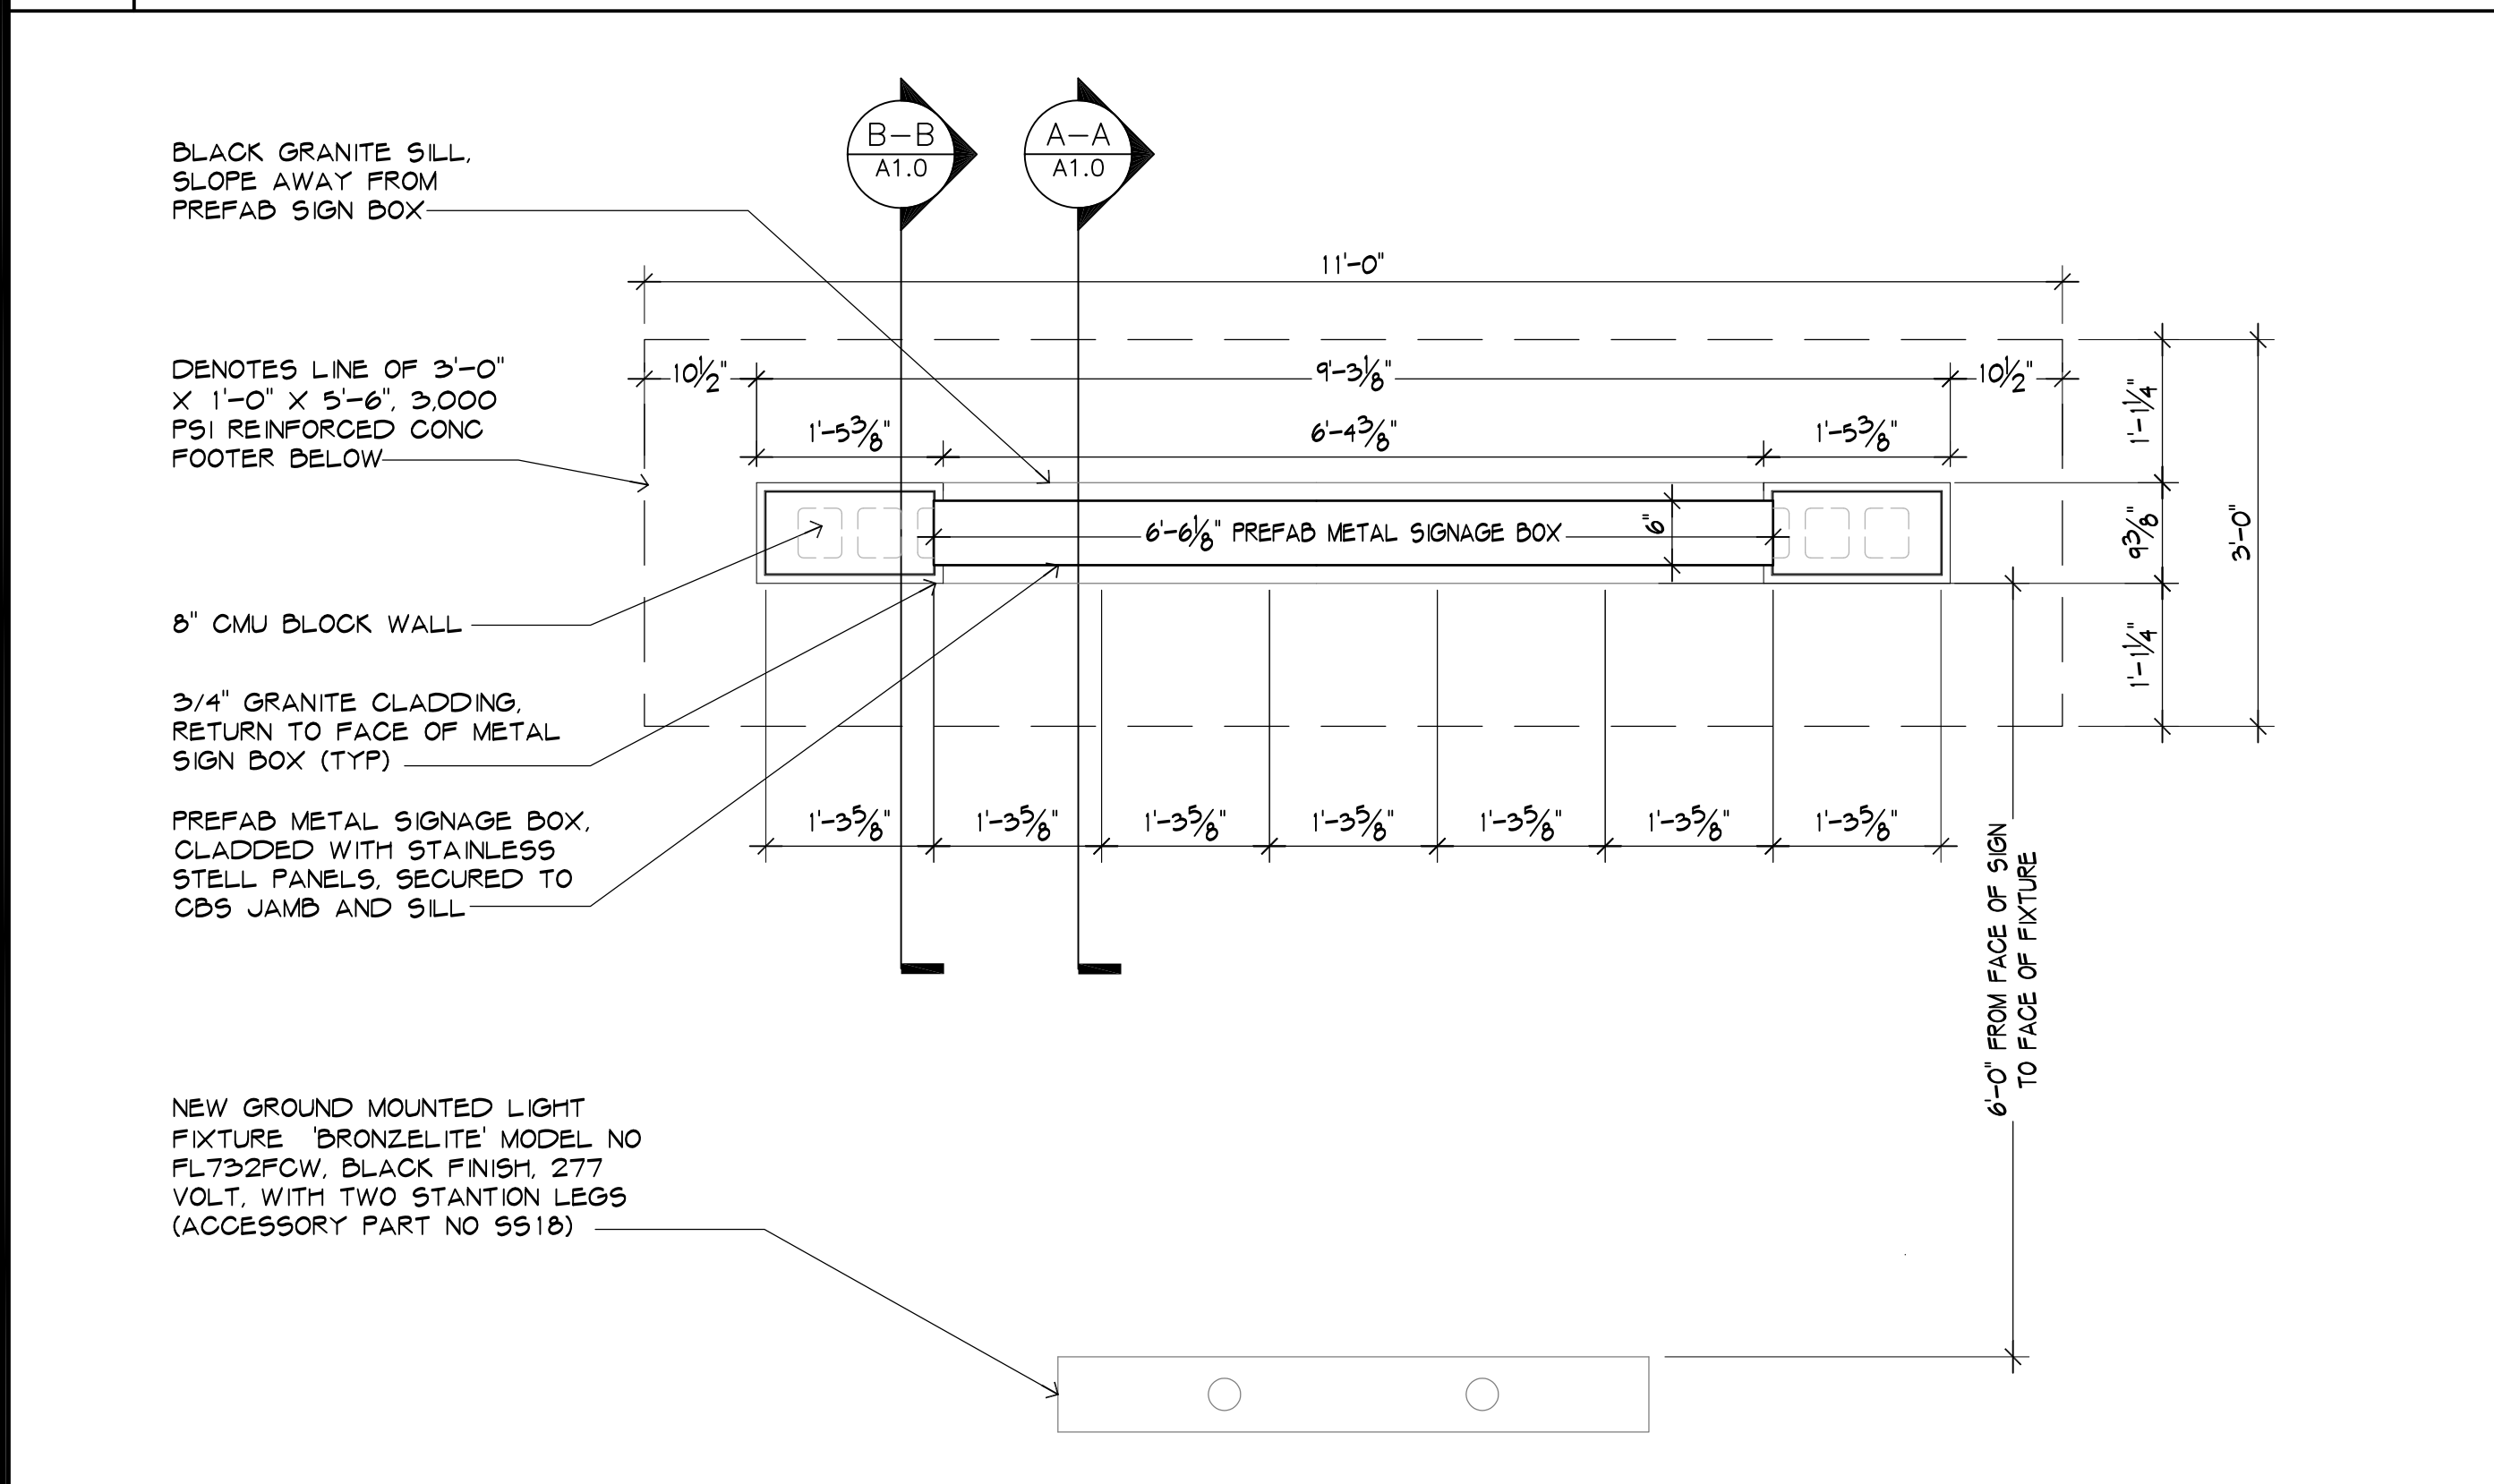


**2 MONUMENT PLAN**

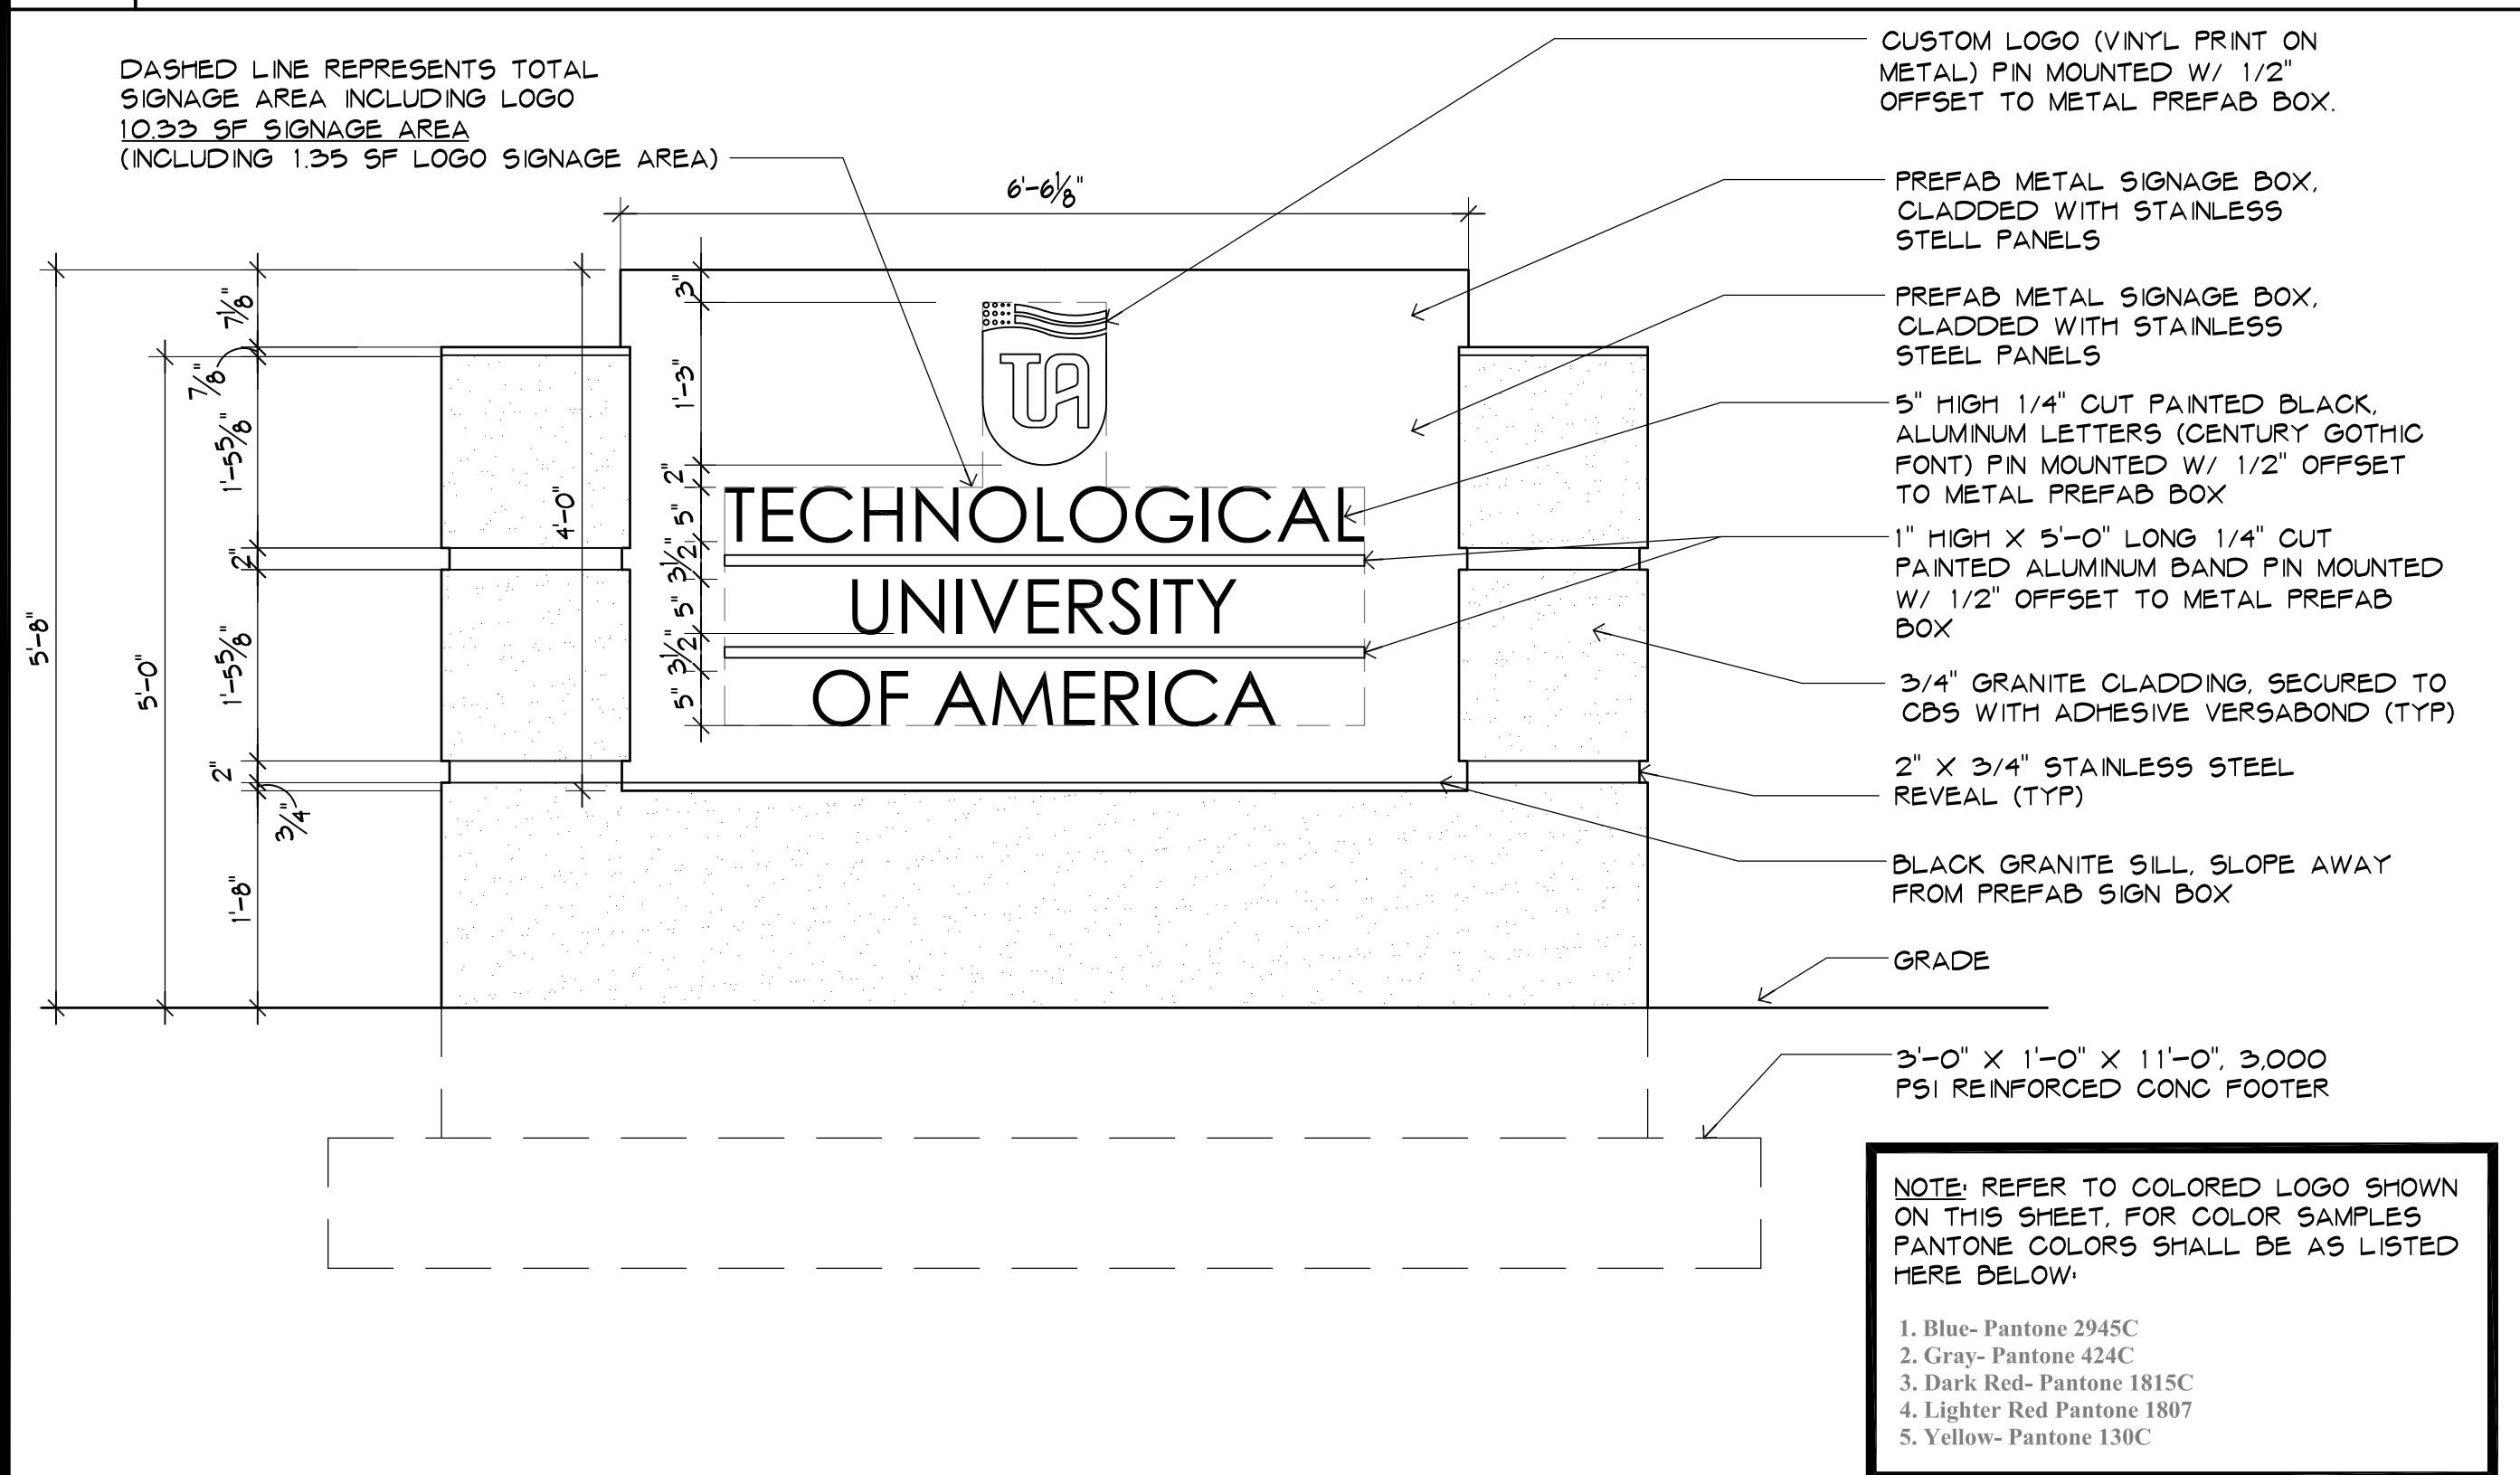

**3 MONUMENT ELEVATION**

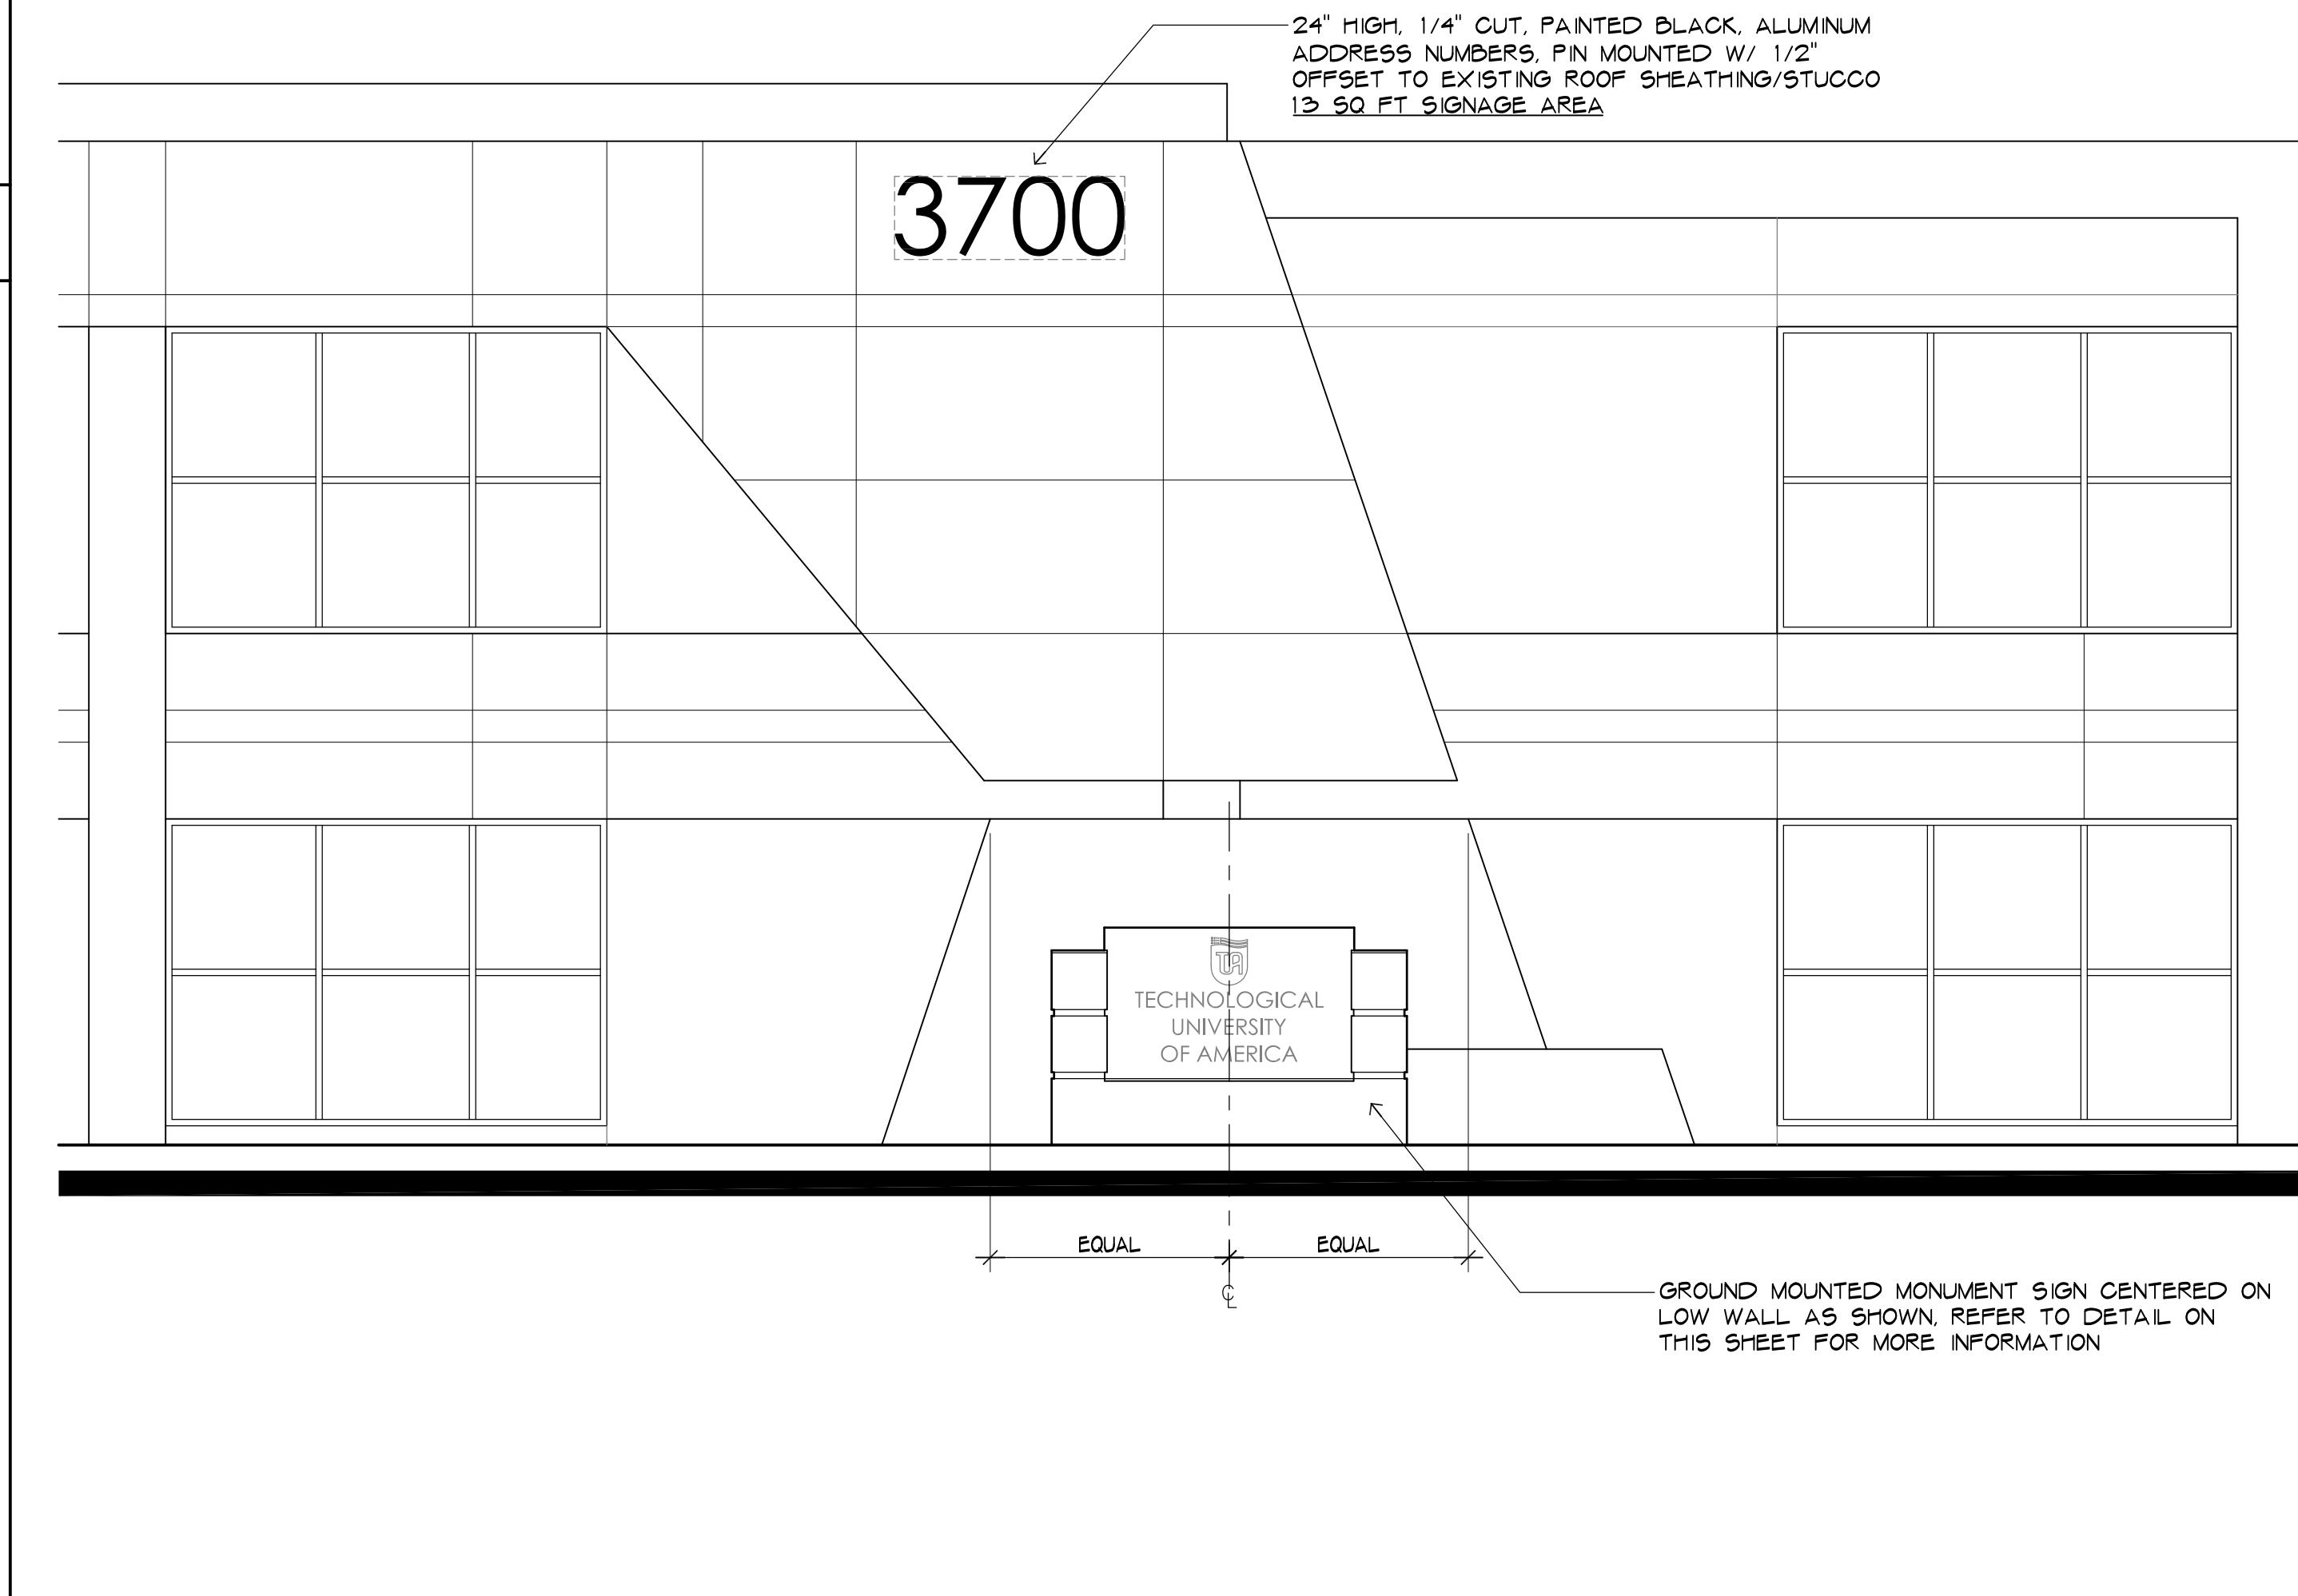

**4 PARTIAL NORTH ELEVATION**

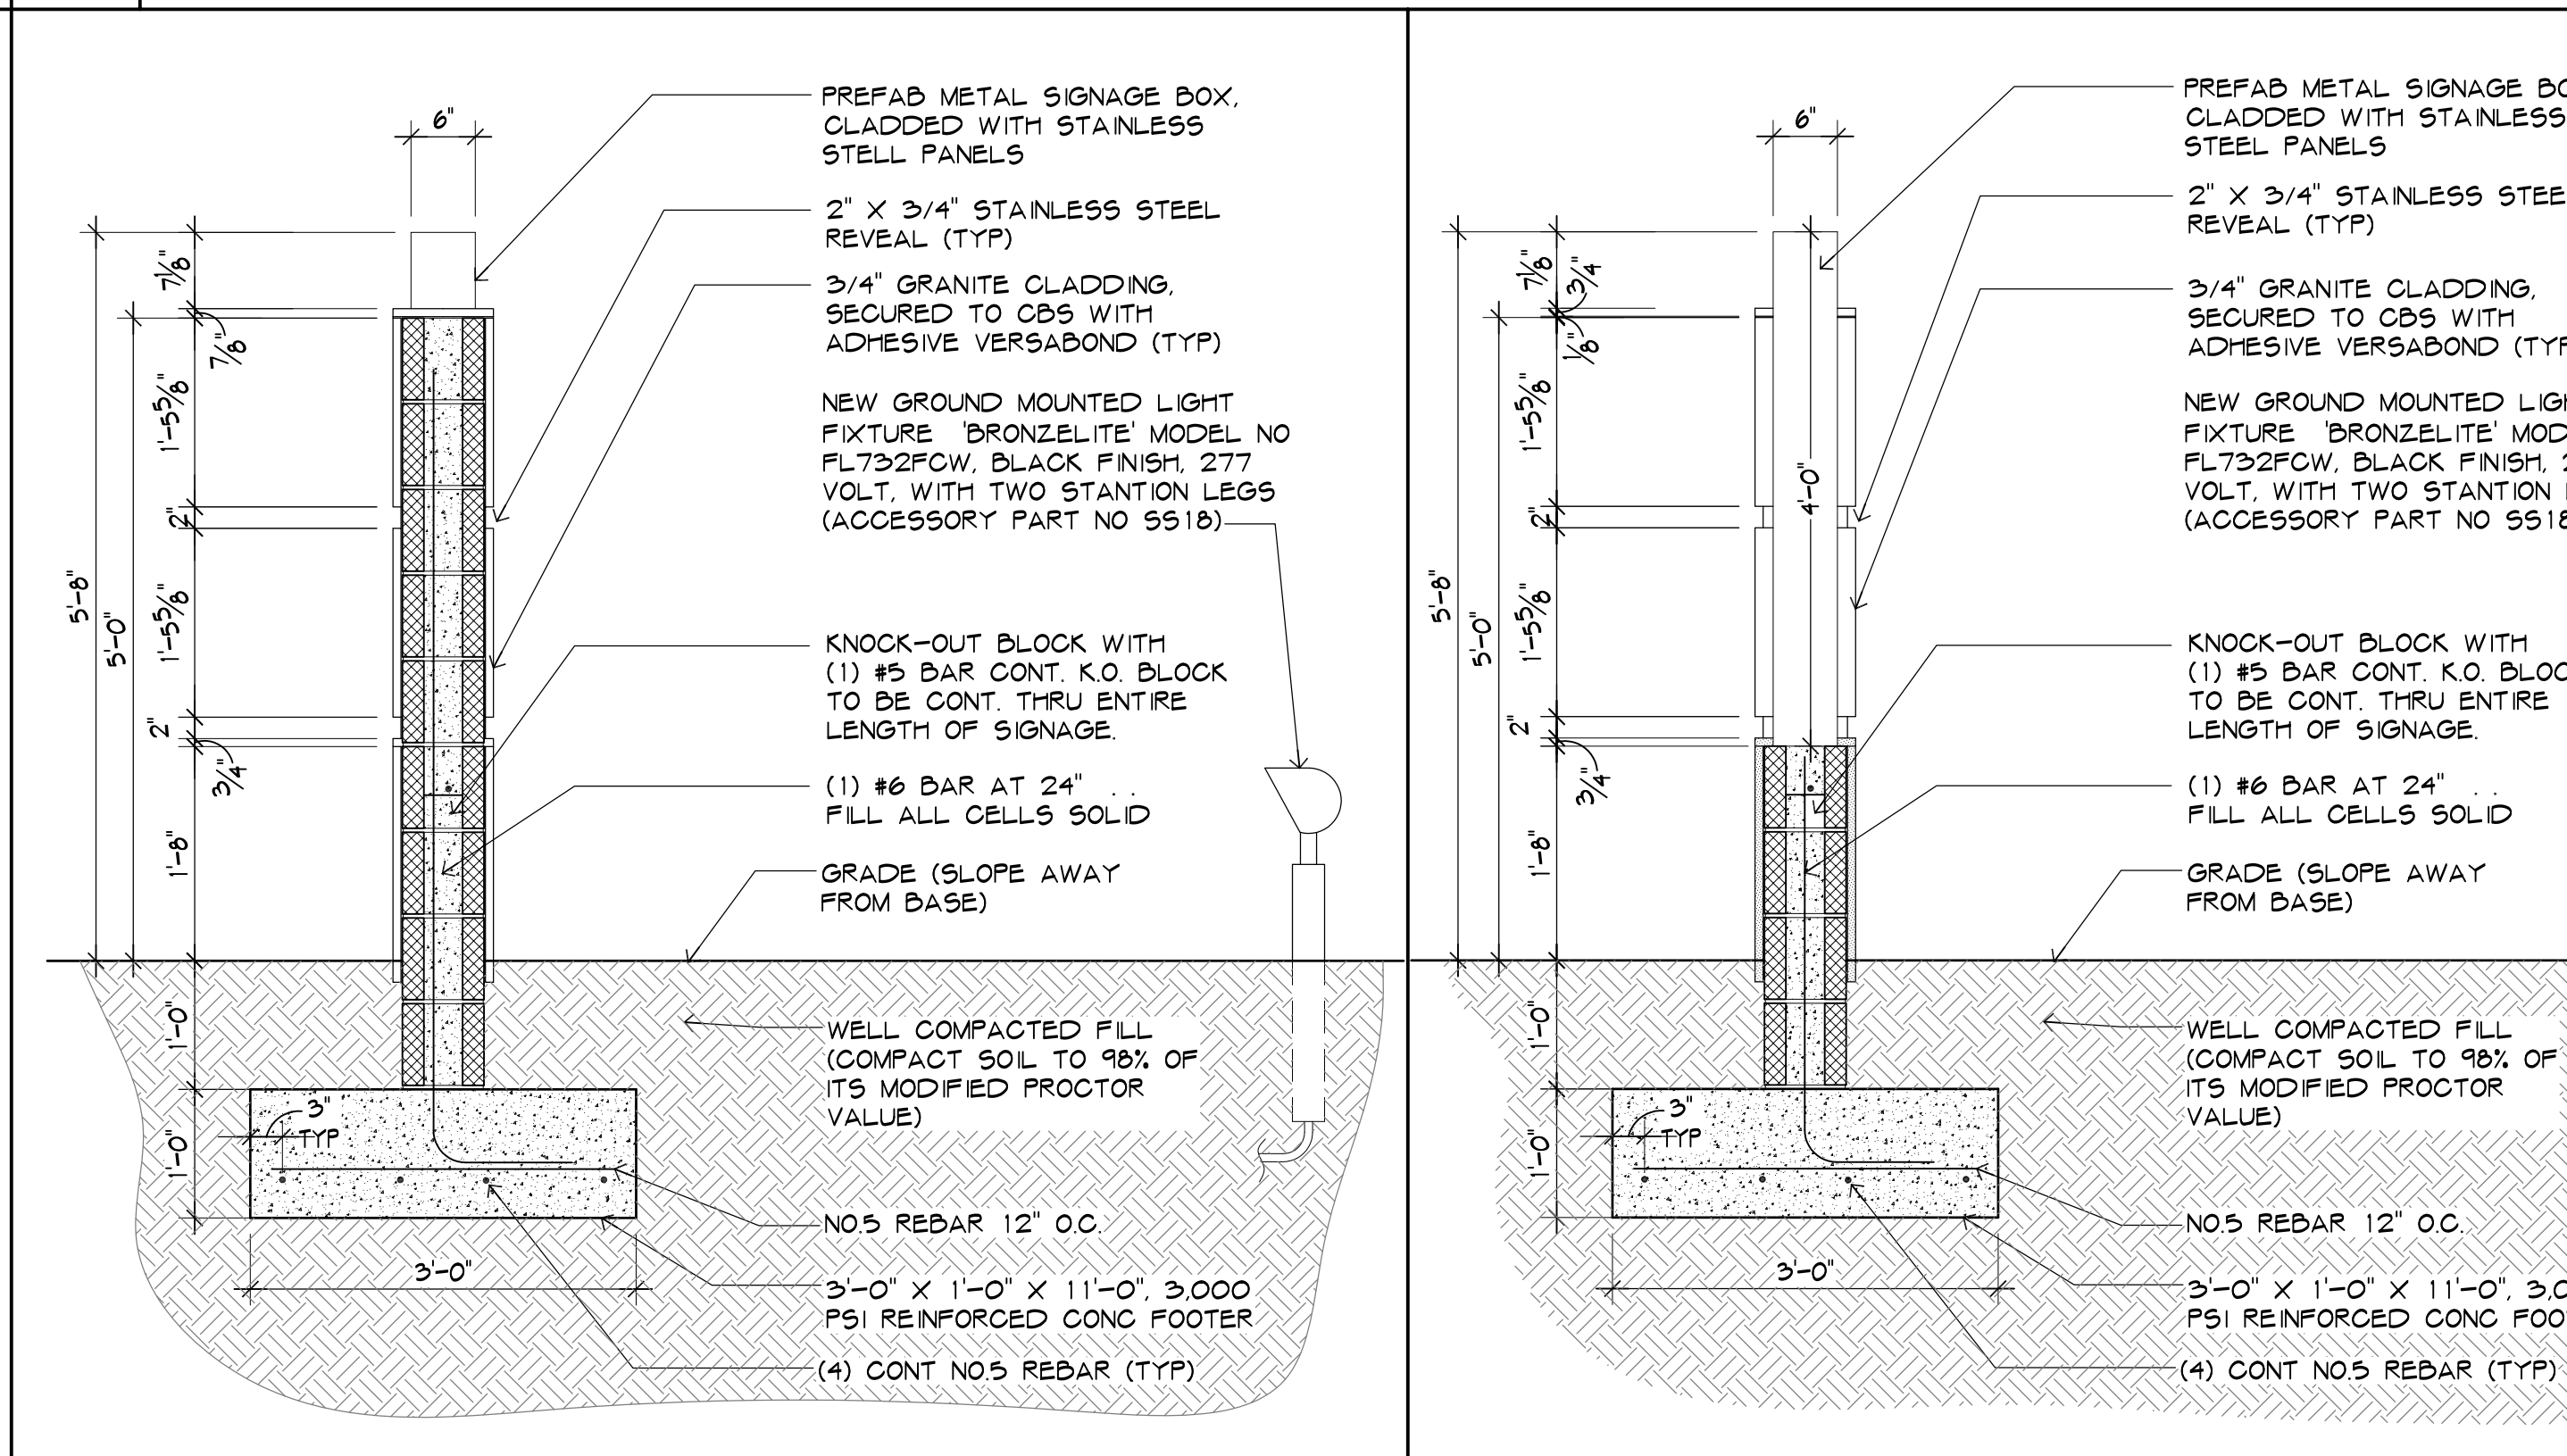

**5 SECTION A-A**

**6 SECTION B-B**

**TECHNOLOGICAL UNIVERSITY  
OF AMERICA**

3700 COCONUT CREEK PARKWAY  
COCONUT CREEK, FLORIDA

NO.	DATE	REVISION
ALL DRAWINGS, SPECIFICATIONS AND RELATED DOCUMENTS ARE THE COPYRIGHT PROPERTY OF THE ARCHITECT AND MUST BE RETURNED UPON REQUEST. REPRODUCTION OF DRAWINGS, SPECIFICATIONS AND RELATED DOCUMENTS IN PART OR WHOLE IS FORBIDDEN WITHOUT THE ARCHITECT'S WRITTEN PERMISSION.		
CONTRACTOR MUST CHECK AND VERIFY ALL DIMENSIONS		
3705 NORTH FEDERAL HIGHWAY DELRAY BEACH, FLORIDA 33483 T: 561.733.2225 F: 561.733.2383 INFO@HNM-ARCHITECTURE.COM		
MICHAEL W. HANLON FL REGISTERED ARCHITECT REGISTRATION NO. AB001270		
ISSUED DATE:	2010-08-20	DRAWN BY: MWH
DATE PRINTED:	2010-08-20	CHECKED BY: MWH
SCALE:	AS NOTED	HNM PROJECT NO: 08-012
TITLE: ELEVATIONS SECTIONS AND DETAILS		
DRAWING NO: <b>A-1.0</b>		