




REVISIONS	BY
1-23-88	DRG
COMMENTS	TJM

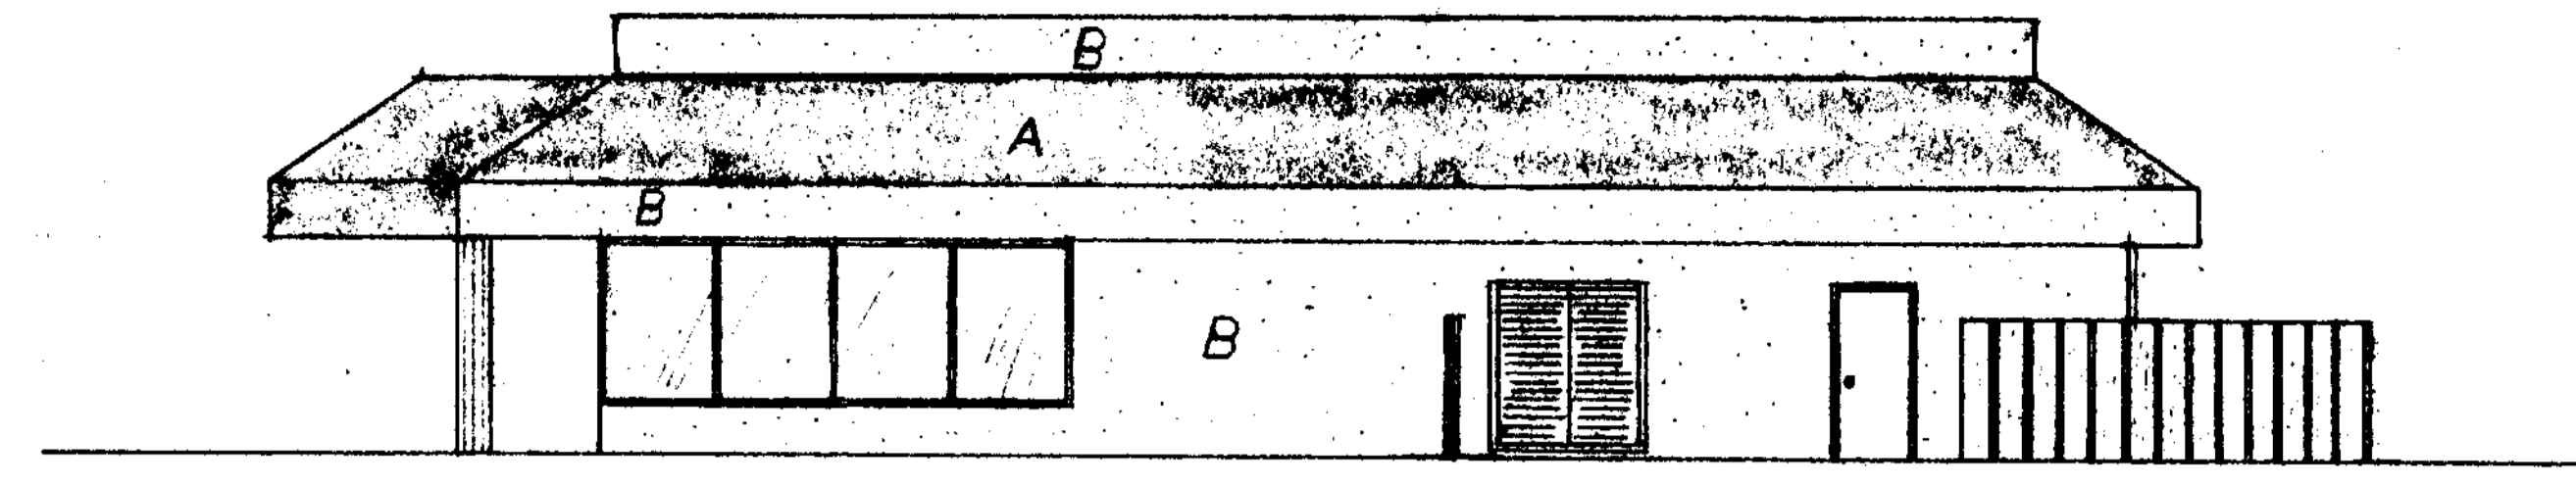


SOUTH ELEVATION
1/8" = 1'-0"

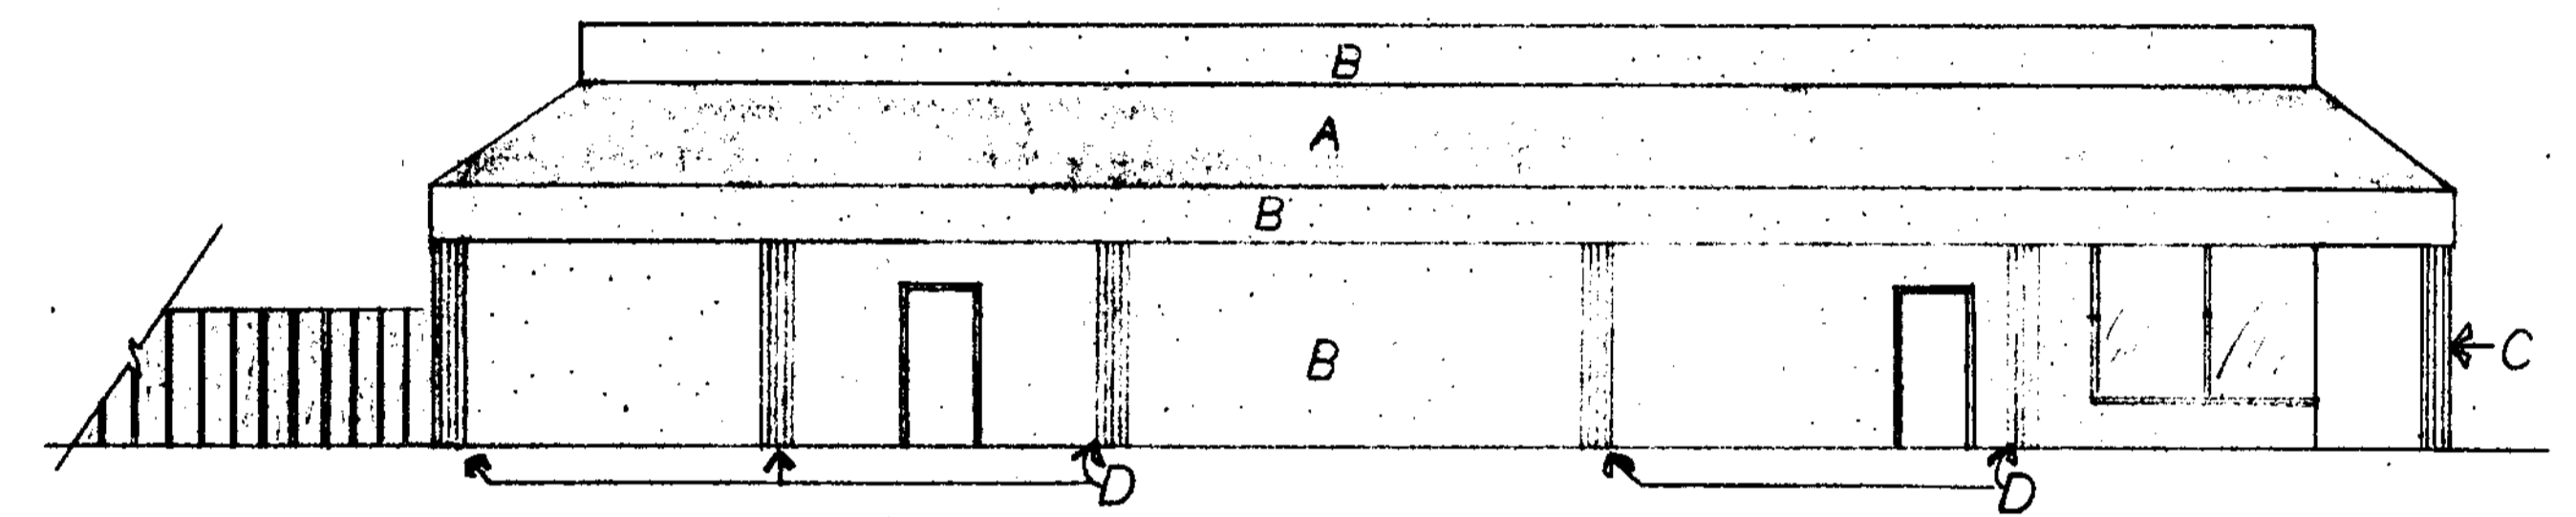

EAST ELEVATION
1/8" = 1'-0"

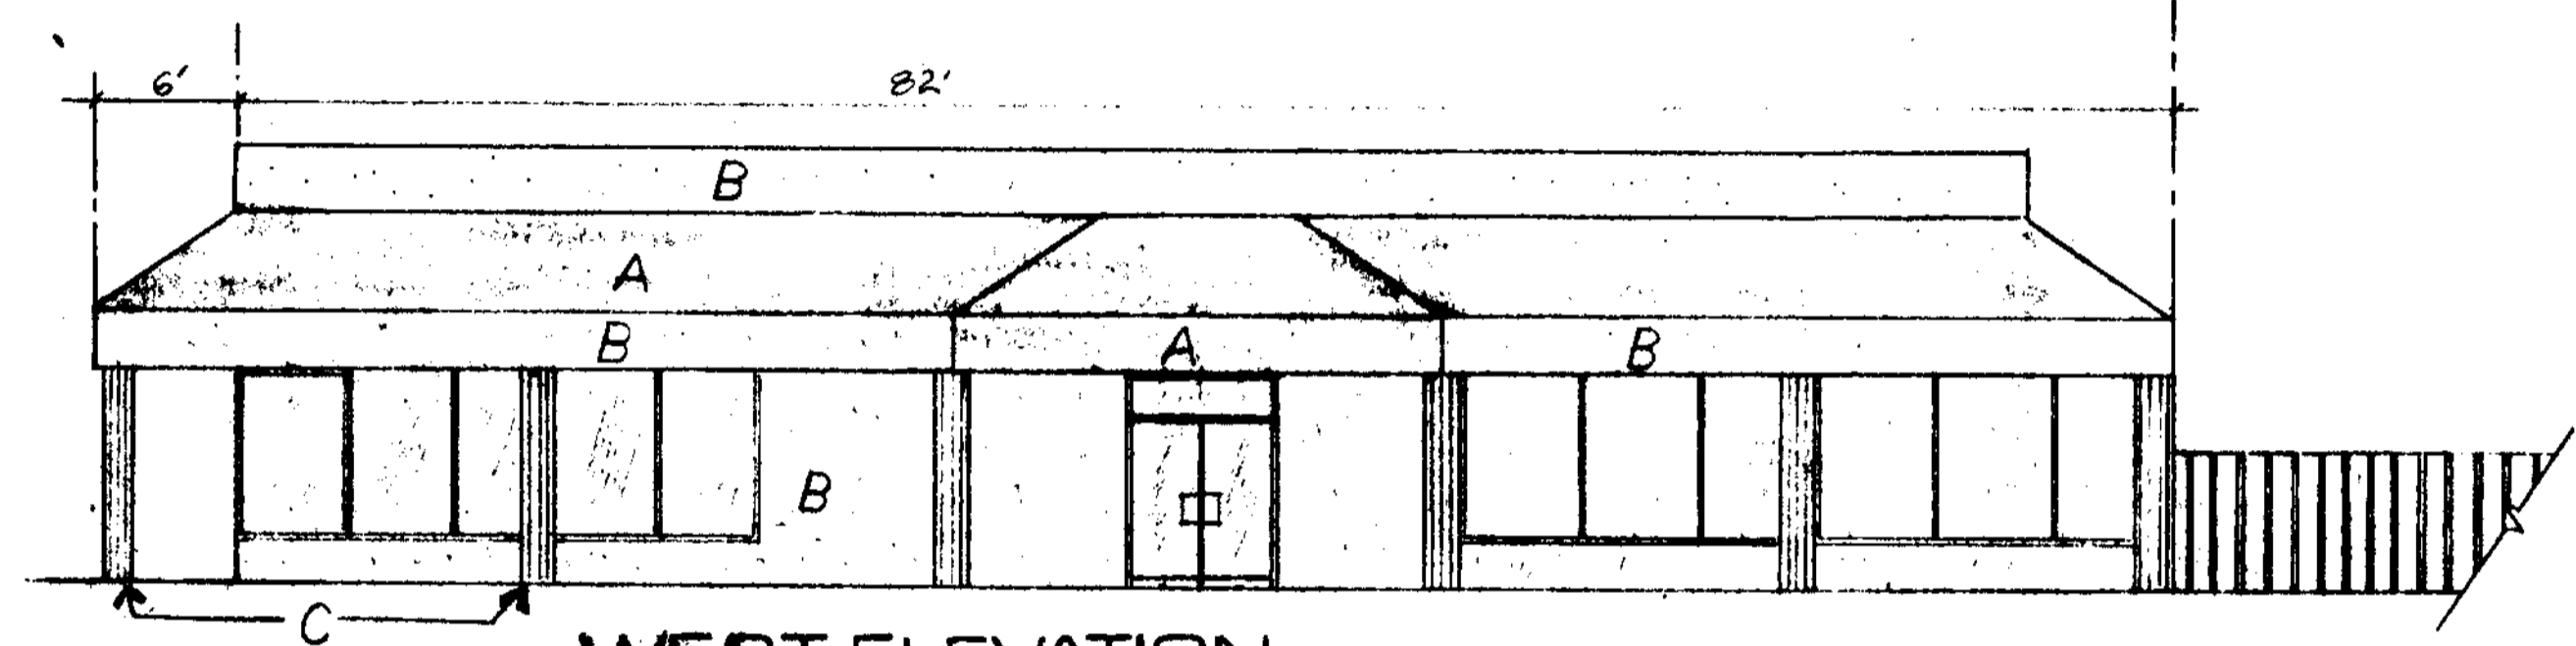

WEST ELEVATION
1/8" = 1'-0"

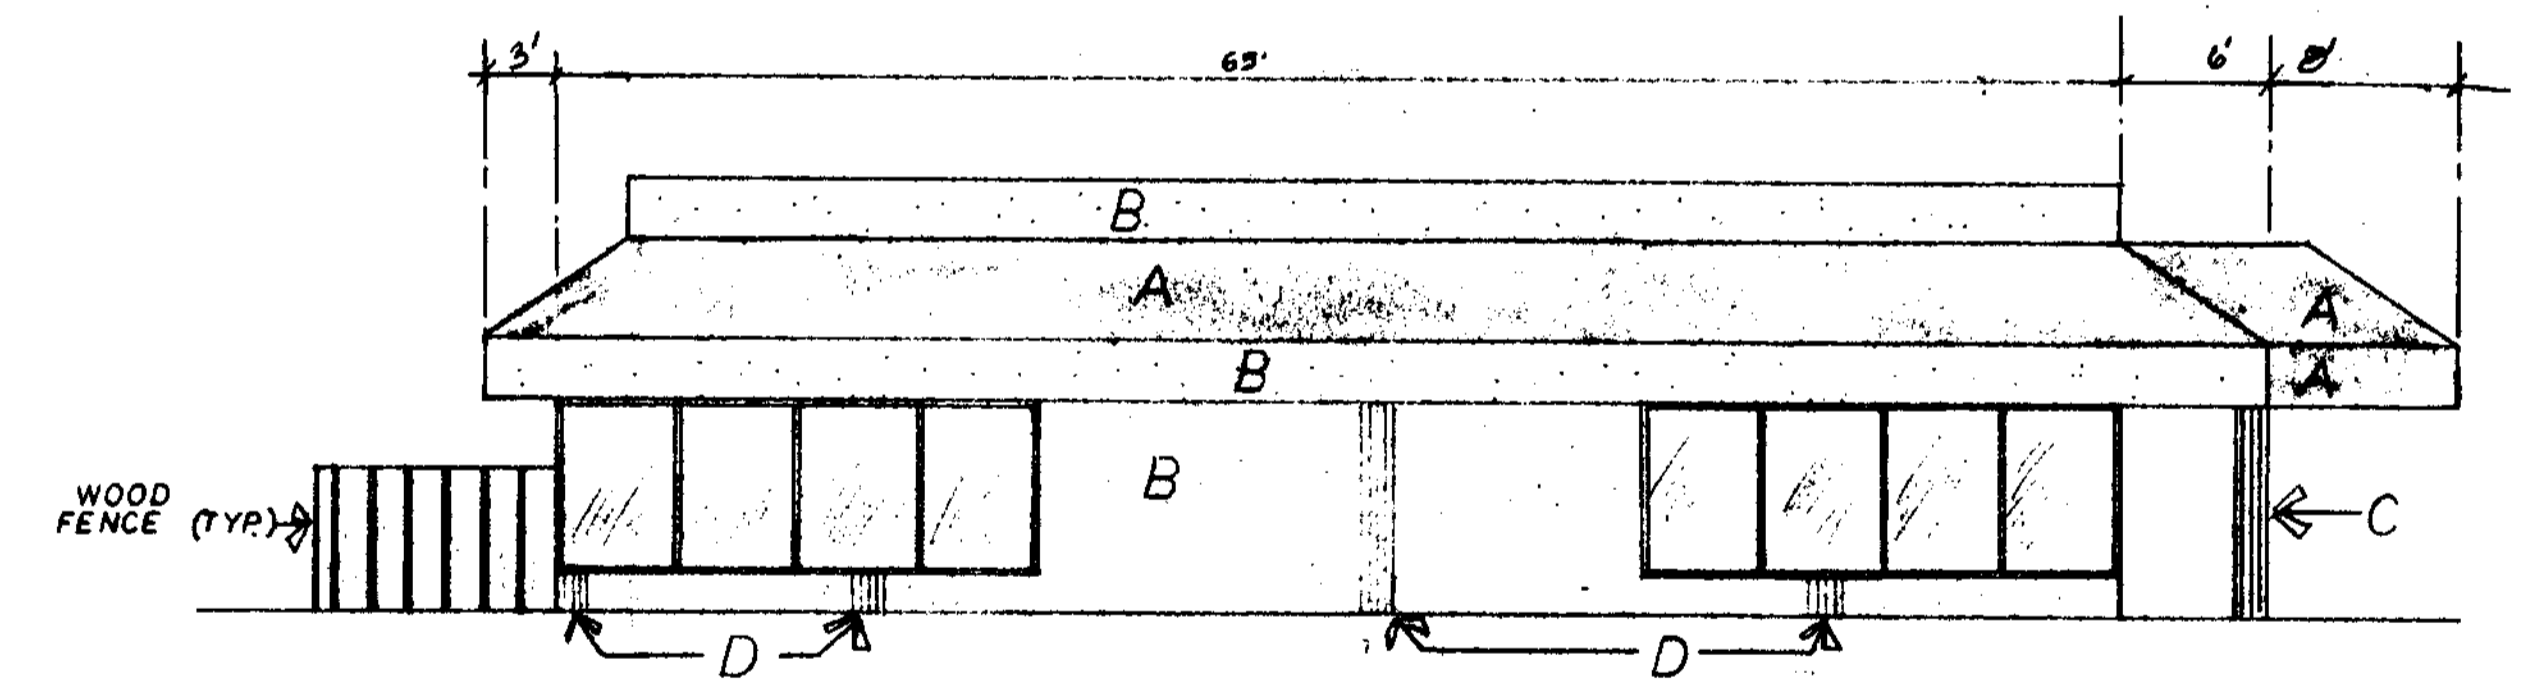

NORTH ELEVATION
1/8" = 1'-0"

SYMBOL	DESCRIPTION
A	BLUE CANVAS CANOPY
B	SAND STUCCO TEXTURE
C	FLUTED BLOCK COLUMN
D	STRAINED STUCCO

ELEVATIONS OF PROPOSED
LOW TURNOVER RESTAURANT

Thomas E. Beasley

THOMAS E. BEASLEY & ASSOCIATES
 LANDSCAPE ARCHITECTS & PLANNERS
 264 N. DIXIE HWY., BOCA RATON, FLORIDA 33432
 100 W. UNIVERSITY AVE., GAINESVILLE, FLORIDA 32607

WYN CREEK CENTER
 COCONUT CREEK PARKWAY
 COCONUT CREEK, BROWARD COUNTY, FLORIDA

DRAWN
T.M.G.
CHECKED

DATE
1-30-88

SCALE
1/8" = 1'-0"

JOB NO.
C-11955

SHEET
A-1

OF THREE SHEETS