


KEY PLAN

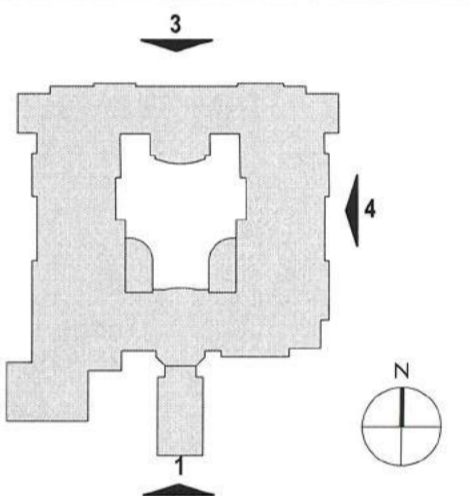

REVISIONS

NO.	DESCRIPTION	DATE

FILE LOG

ACTIVITY	BY
Manager	PMT
Design	LAD
Draw	LAD
Check	

STAMP


WILLIAM A. HANSER  
AR-0007110

DATE: May 2, 2016


Project No. 201-20014-100  
May 2, 2016  
**SITE PLAN APPROVAL**

EXTERIOR ELEVATIONS


AE 201

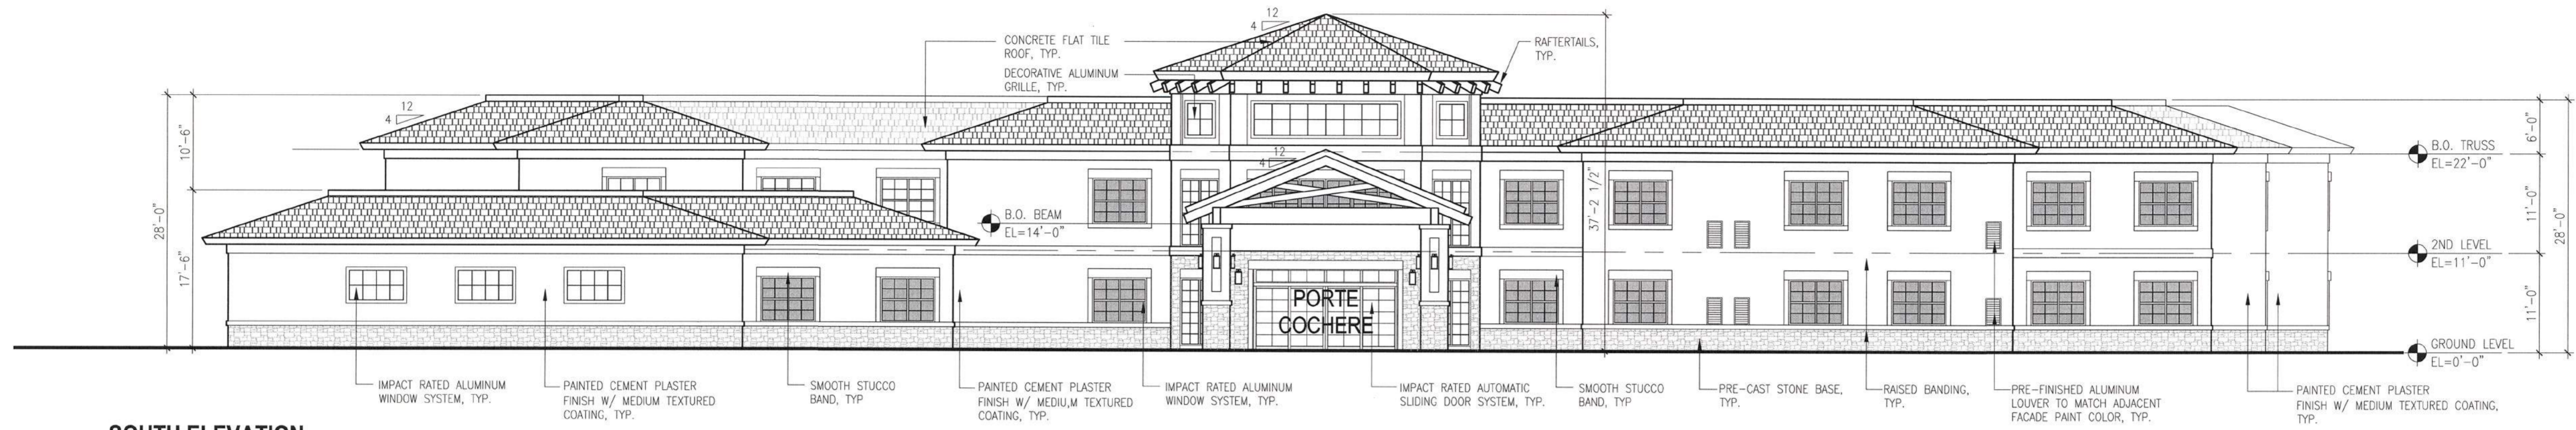


**1 SOUTH ELEVATION**  
SCALE: 3/32" = 1'-0"

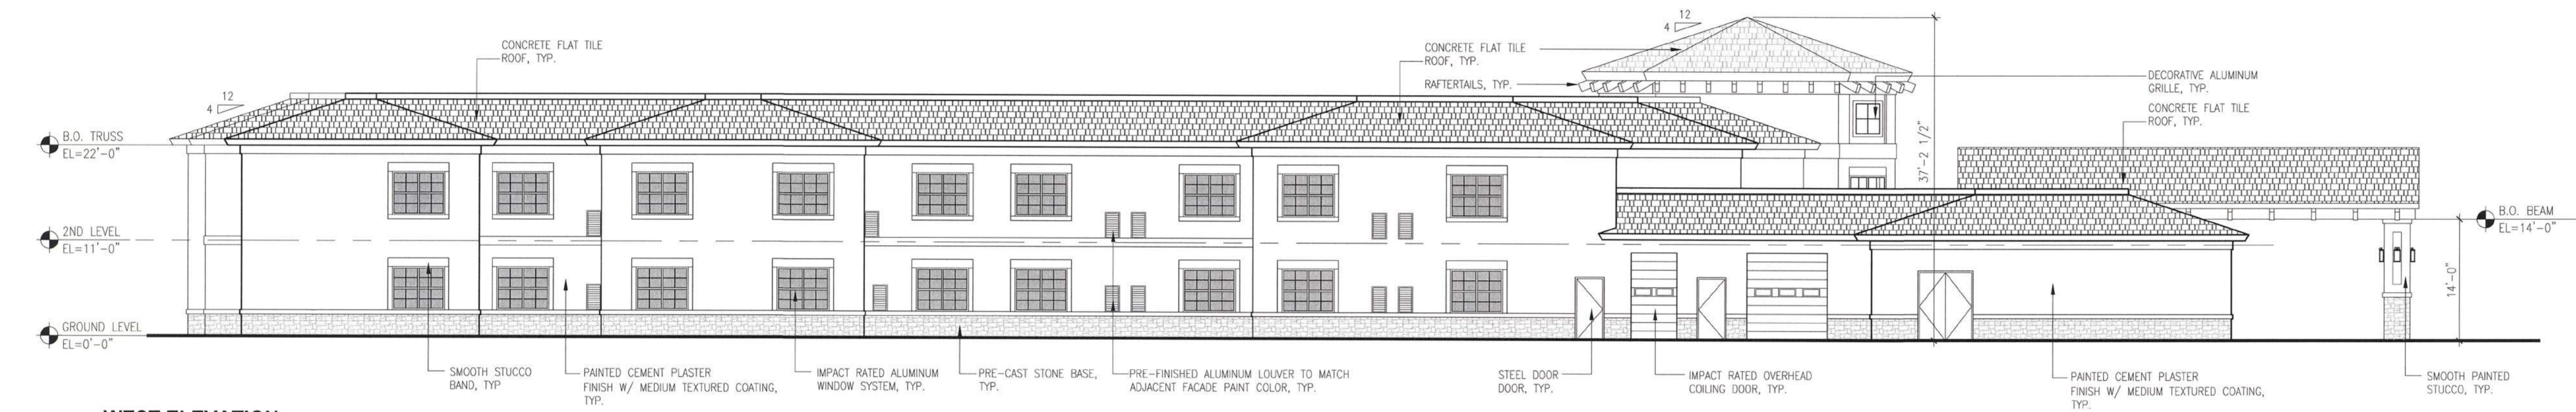

**2 WEST ELEVATION**  
SCALE: 3/32" = 1'-0"

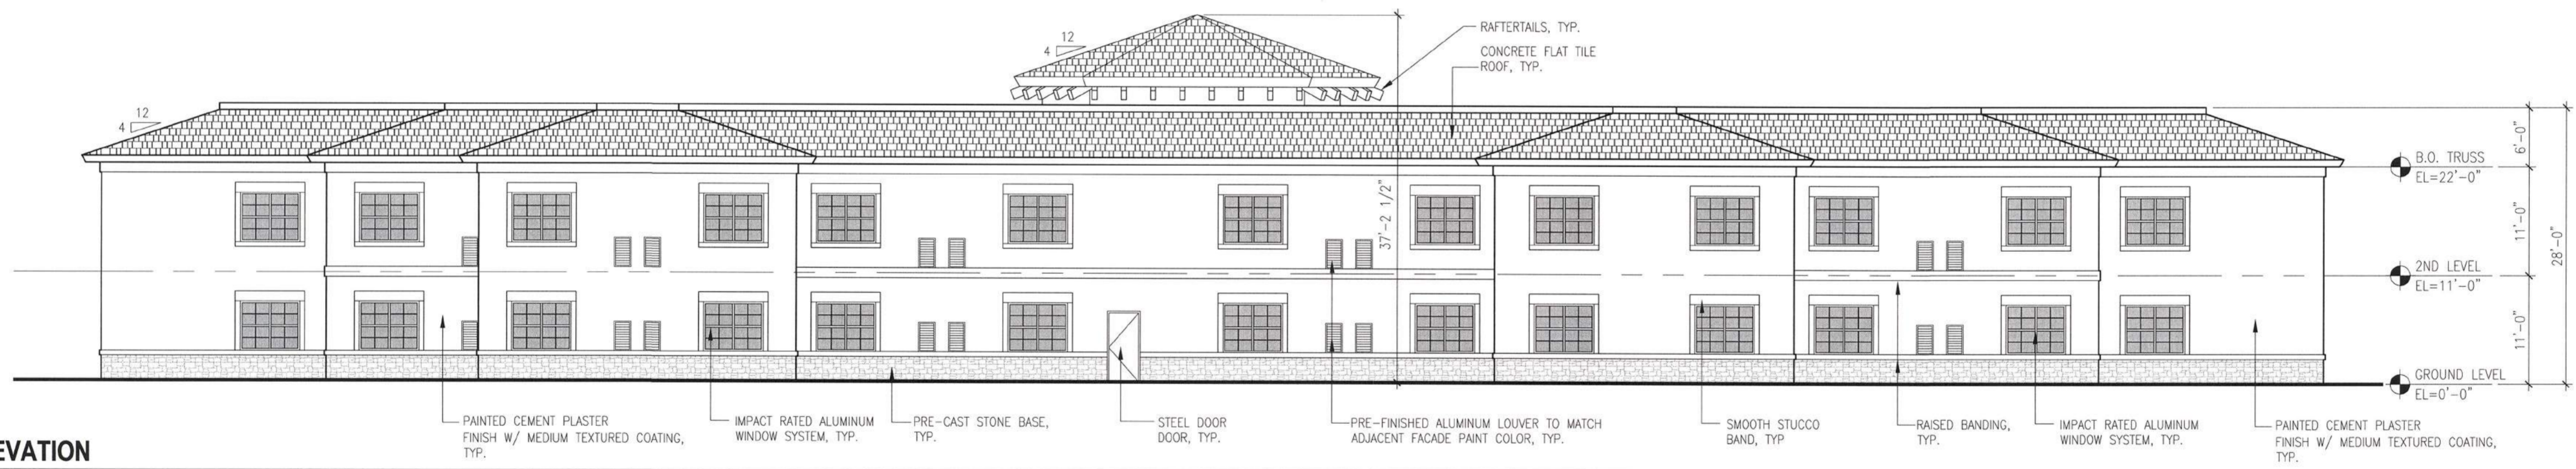

**3 NORTH ELEVATION**  
SCALE: 3/32" = 1'-0"

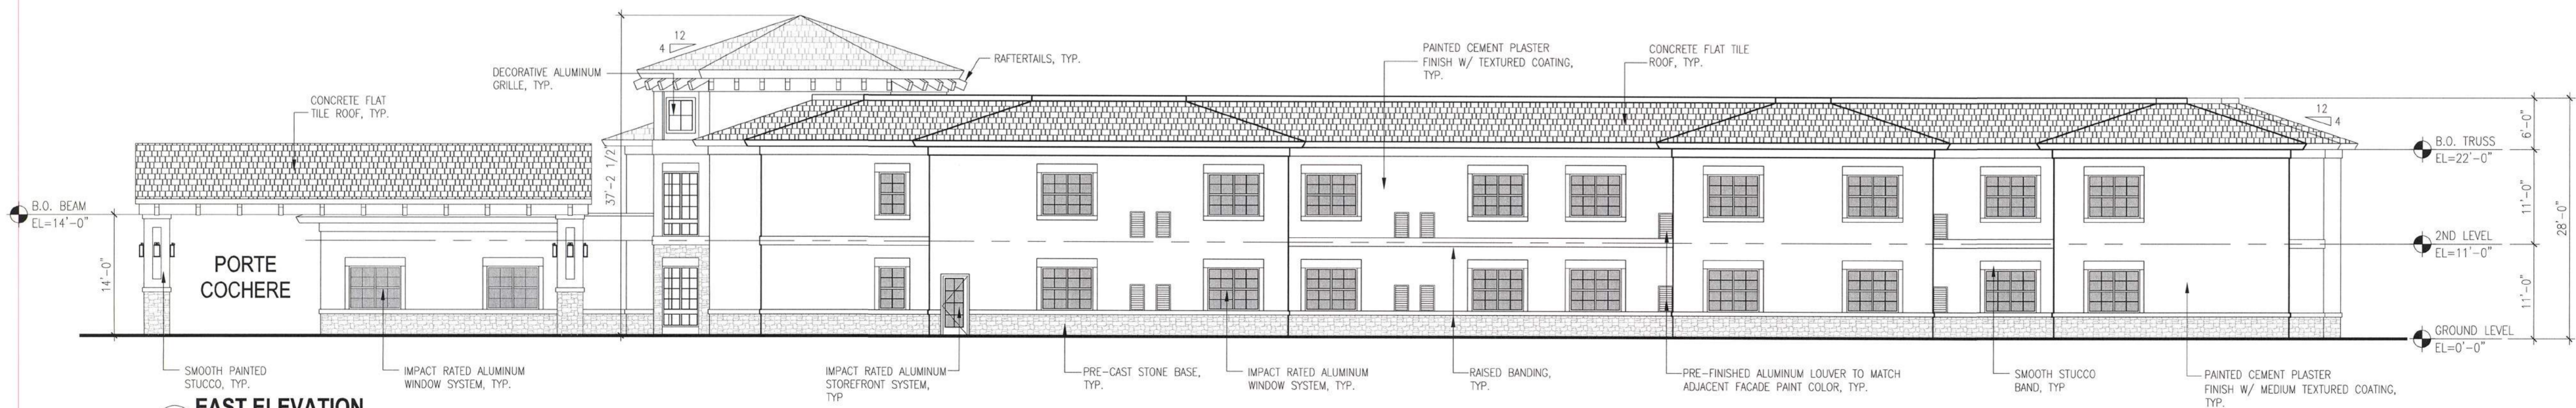

**4 EAST ELEVATION**  
SCALE: 3/32" = 1'-0"