


C:\Users\Don\Documents\2128014 COCONUT CREEK TRANSPORTATION CENTER CENTRAL.dgn.rvt
11/19/2010 2:38:40 PM

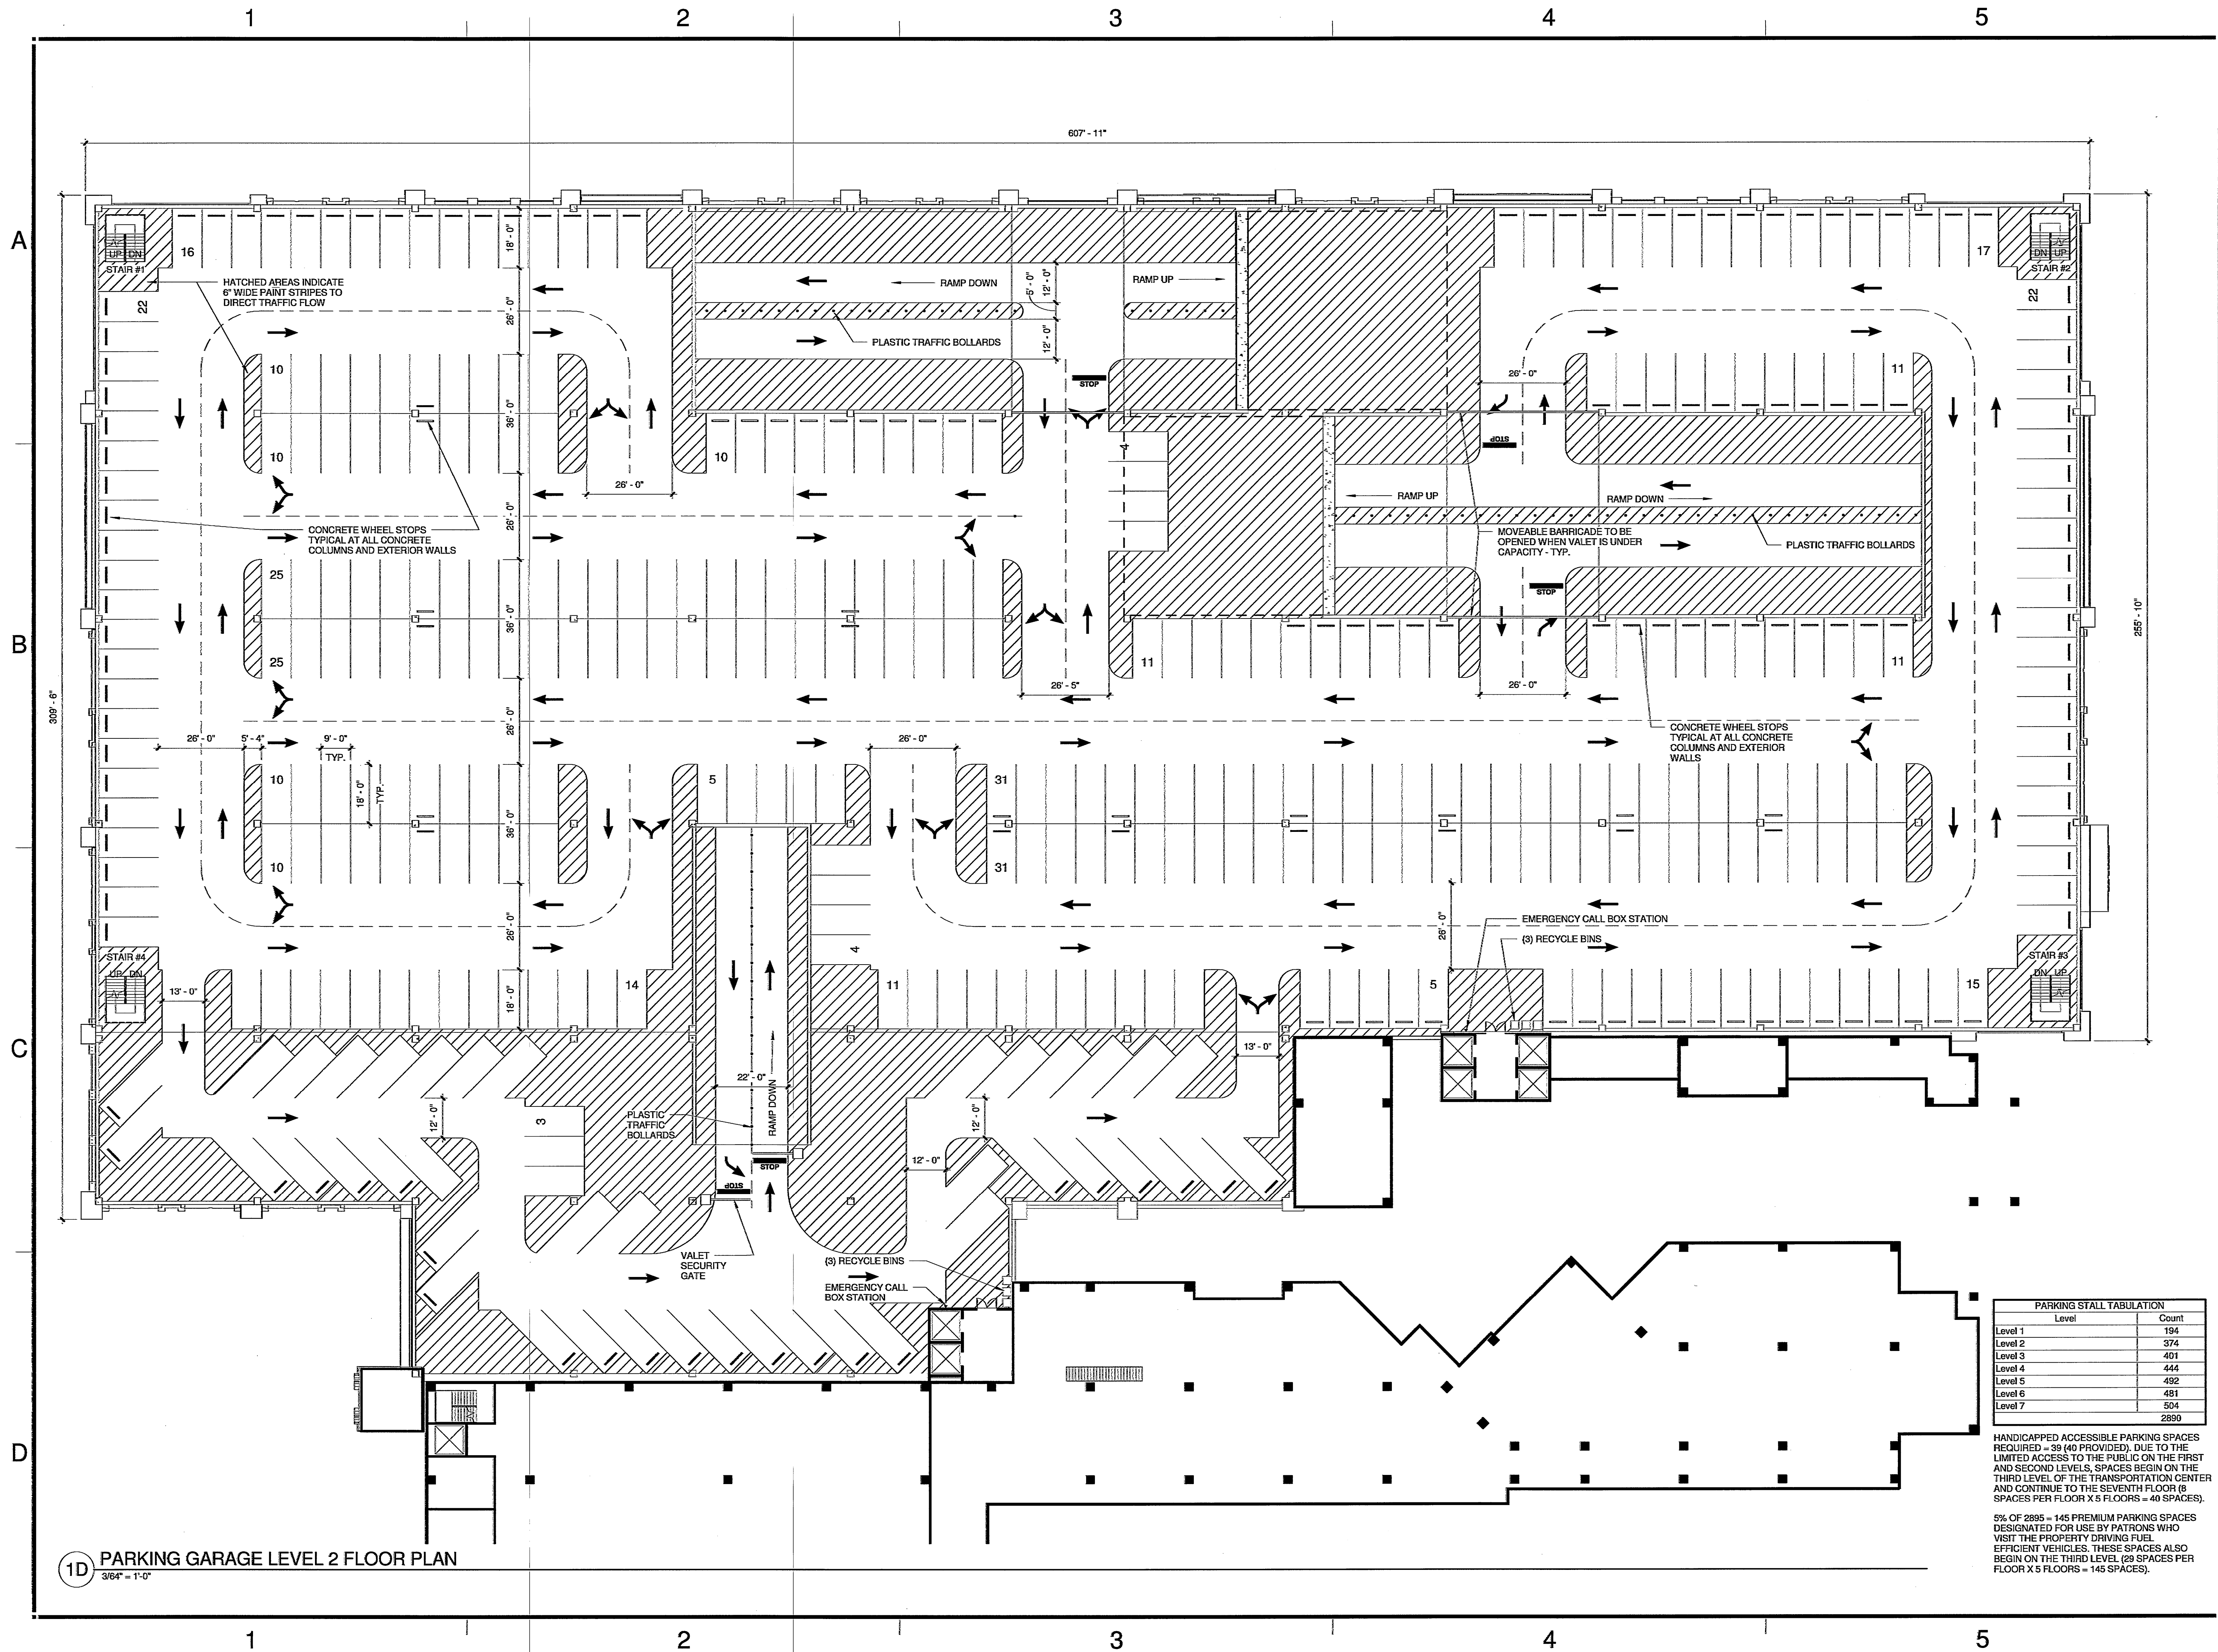

1D PARKING GARAGE LEVEL 2 FLOOR PLAN
3/8" = 1'-0"

PARKING STALL TABULATION		
Level	Count	
Level 1	194	
Level 2	374	
Level 3	401	
Level 4	444	
Level 5	492	
Level 6	481	
Level 7	504	
	2890	

HANDICAPPED ACCESSIBLE PARKING SPACES REQUIRED = 39 (40 PROVIDED). DUE TO THE LIMITED ACCESS TO THE PUBLIC ON THE FIRST AND SECOND LEVELS, SPACES BEGIN ON THE THIRD LEVEL OF THE TRANSPORTATION CENTER AND CONTINUE TO THE SEVENTH FLOOR (8 SPACES PER FLOOR X 5 FLOORS = 40 SPACES).

5% OF 2895 = 145 PREMIUM PARKING SPACES DESIGNATED FOR USE BY PATRONS WHO VISIT THE PROPERTY DRIVING FUEL EFFICIENT VEHICLES. THESE SPACES ALSO BEGIN ON THE THIRD LEVEL (29 SPACES PER FLOOR X 5 FLOORS = 145 SPACES).

A	Date	Description


1815 E. LINDWOOD BOULEVARD, SUITE 118
FORT LAUDERDALE, FLORIDA 33304
TEL: 954.466.1111 FAX: 954.466.1112

EDSA
PLANNING • LANDSCAPE ARCHITECTURE • CIVIL ENGINEERING • CONSTRUCTION

FRIEDMUTTER GROUP
ARCHITECTURAL & ENGINEERING STUDIOS
ARCHITECTS • ENGINEERS • PLANNERS • LANDSCAPE ARCHITECTS
1000 N. W. 10TH AVENUE, SUITE 1000
FORT LAUDERDALE, FLORIDA 33304
TEL: 954.466.1111 FAX: 954.466.1112

Michael Singer Inc.
Booth Studio • Delray Beach, FL
888-287-2844
michael.singer.com

KEITH and SCHNARS, P.A.
ENGINEERS, PLANNERS, SURVEYORS
1000 N. W. 10TH AVENUE, SUITE 1000
FORT LAUDERDALE, FLORIDA 33304
TEL: 954.466.1111 FAX: 954.466.1112

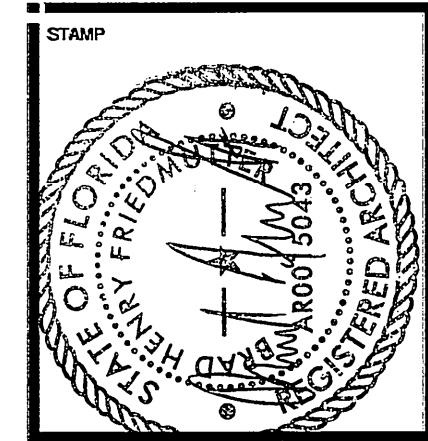

PROJECT NAME
PHASE I TRANSPORTATION CENTER

SEMINOLE TRIBE OF FLORIDA
COCONUT CREEK, FLORIDA 33073

DRAWN BY FRIEDMUTTER GROUP
CHECKED BY Checker
ISSUE DATE 09/13/10
JOB NUMBER 2128011
SHEET NAME PARKING GARAGE LEVEL 2 FLOOR PLAN
SHEET NUMBER A102