


C:\Users\Don\Documents\212B014 COCONUT CREEK TRANSPORTATION CENTER CENTRAL.dgn, v1
11/19/2010 2:38:46 PM

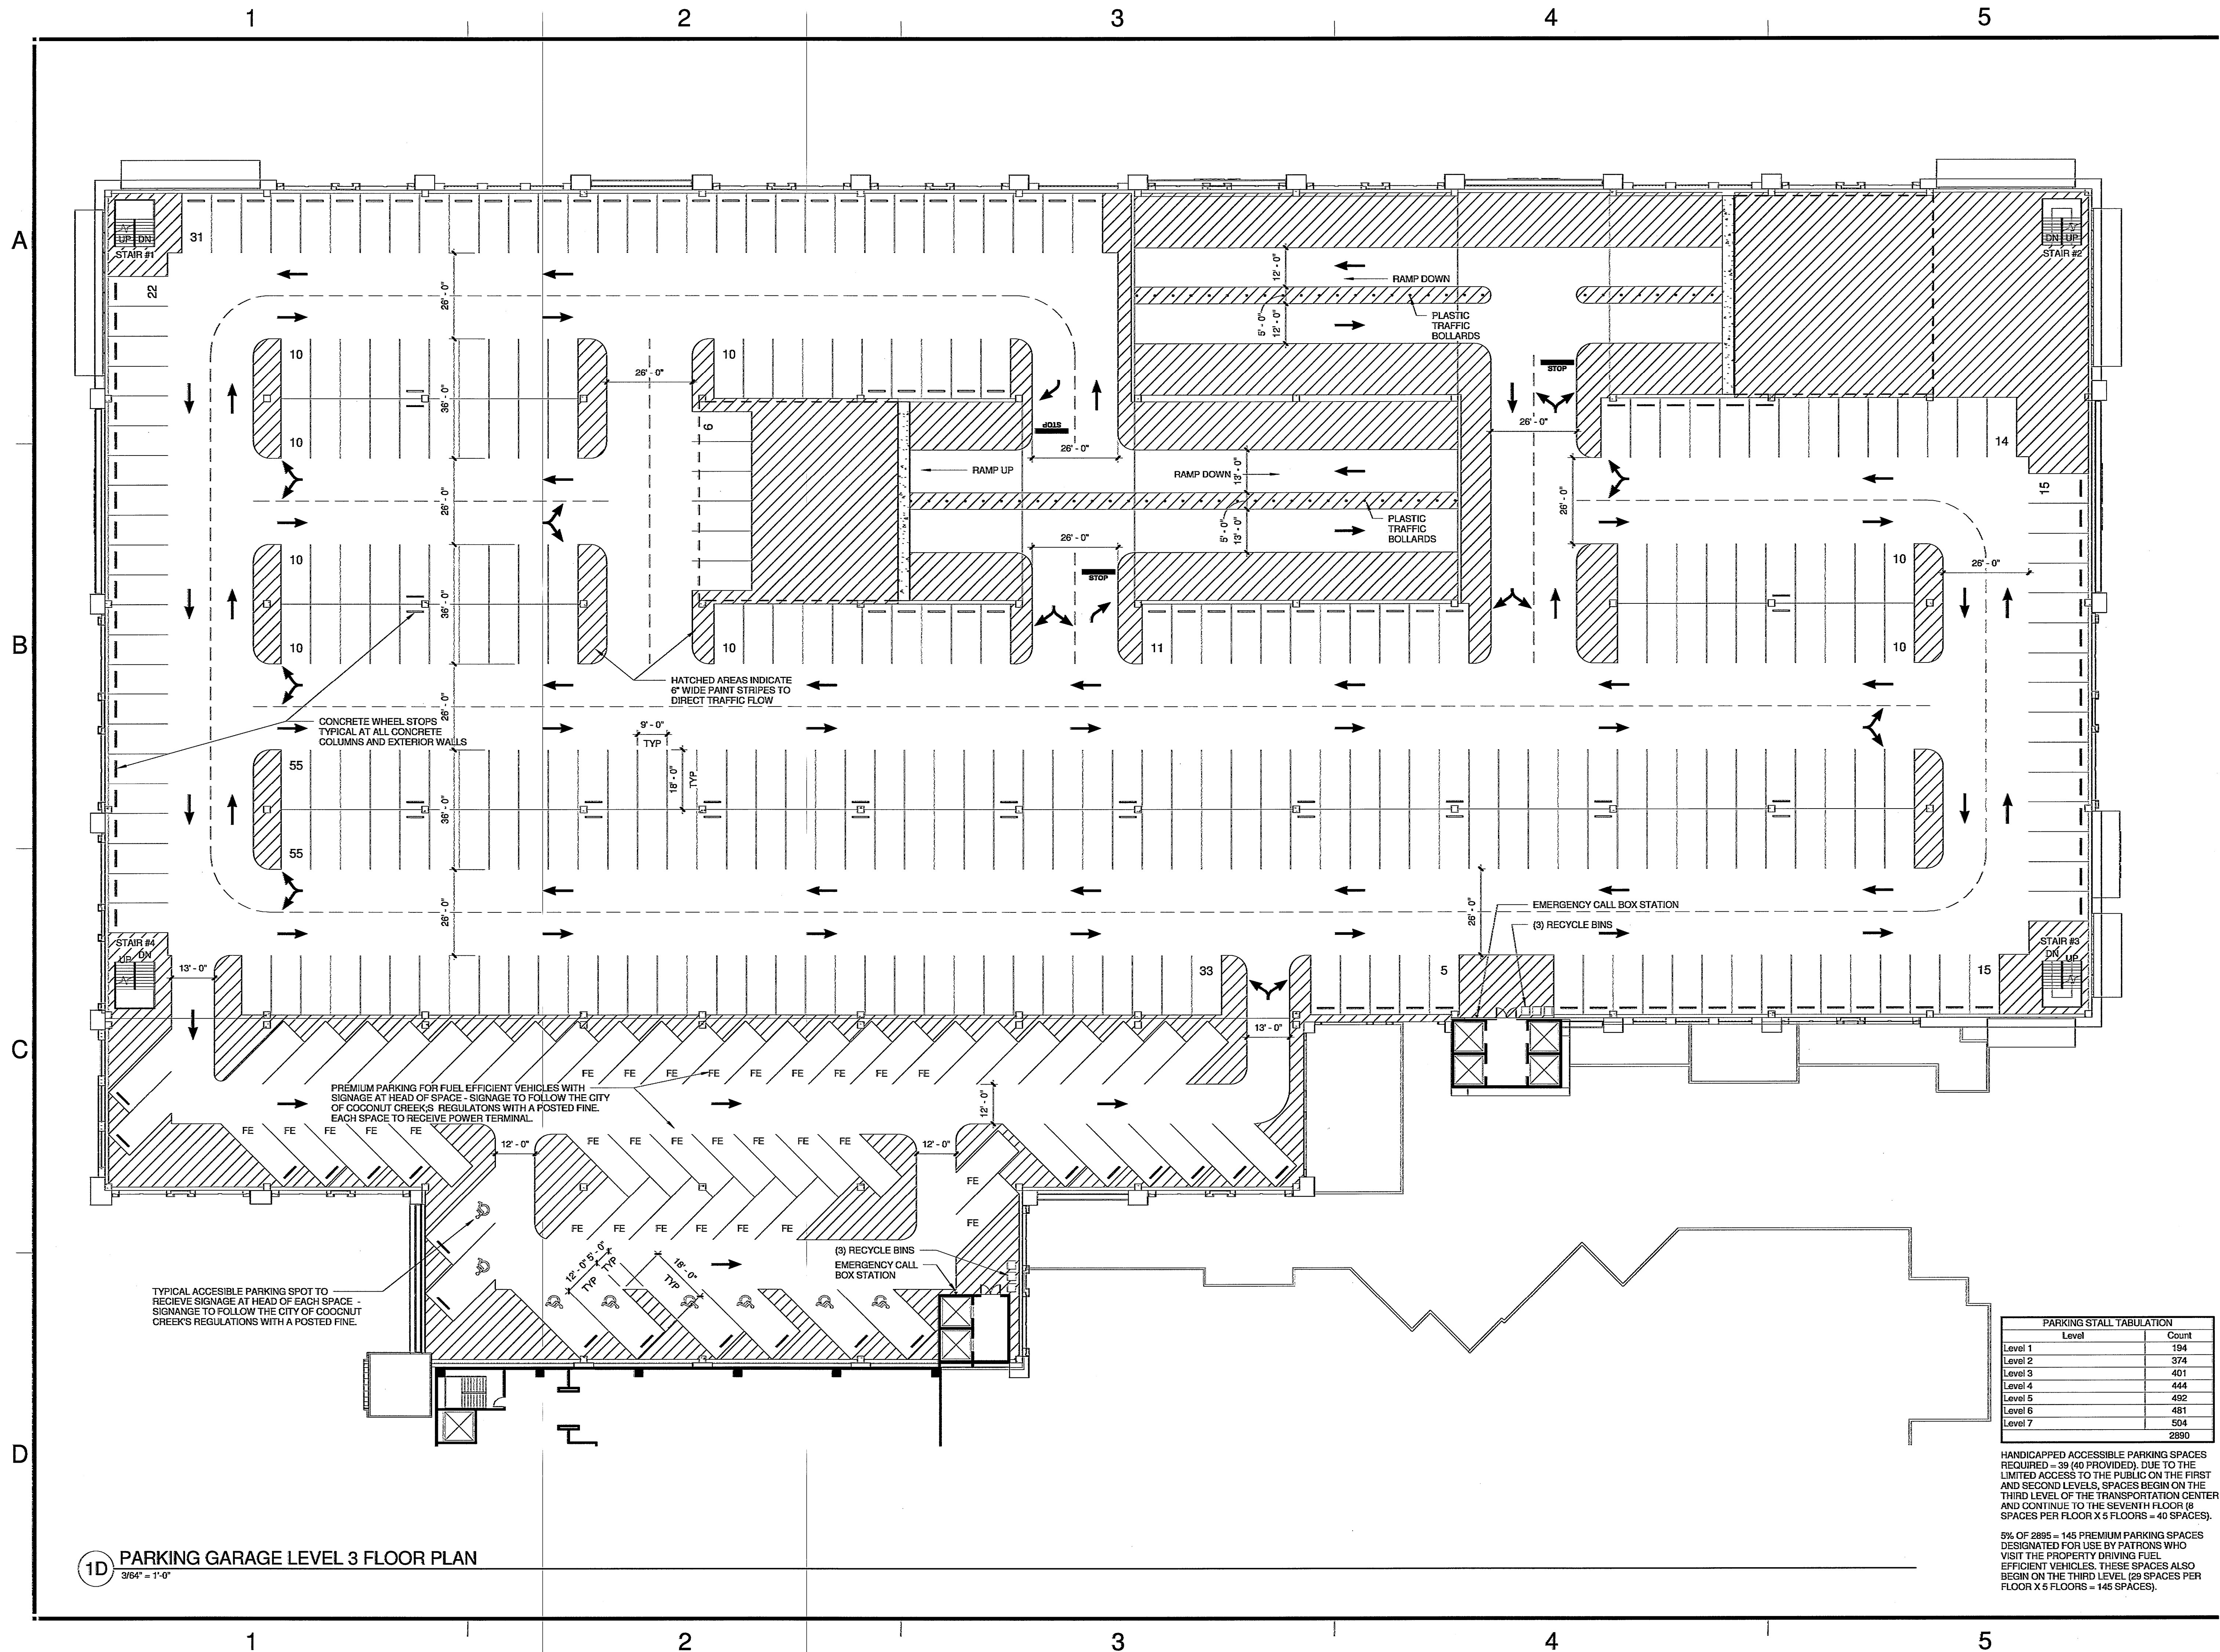

1D PARKING GARAGE LEVEL 3 FLOOR PLAN
3/64" = 1'-0"

PARKING STALL TABULATION	
Level	Count
Level 1	194
Level 2	374
Level 3	401
Level 4	444
Level 5	492
Level 6	481
Level 7	504
	2890

HANDICAPPED ACCESSIBLE PARKING SPACES REQUIRED = 39 (40 PROVIDED). DUE TO THE LIMITED ACCESS TO THE PUBLIC ON THE FIRST AND SECOND LEVELS, SPACES BEGIN ON THE THIRD LEVEL OF THE TRANSPORTATION CENTER AND CONTINUE TO THE SEVENTH FLOOR (8 SPACES PER FLOOR X 5 FLOORS = 40 SPACES).

5% OF 2895 = 145 PREMIUM PARKING SPACES DESIGNATED FOR USE BY PATRONS WHO VISIT THE PROPERTY DRIVING FUEL EFFICIENT VEHICLES. THESE SPACES ALSO BEGIN ON THE THIRD LEVEL (29 SPACES PER FLOOR X 5 FLOORS = 145 SPACES).

DATE

DESCRIPTION

FILED DONALD SALVENDY DATE 11/19/2010
PORTLAND, OREGON 97208 USA
TEL: 503.281.1111
FRIEDMUTTER GROUP

EDSA
PLANNING • LANDSCAPE ARCHITECTURE • CIVIL DESIGN • ENVIRONMENTAL DESIGN

Michael Singer Inc.
Booth Bldg • 2nd Fl. Beach, FL
888-257-2544
michael@msi.com

FRIEDMUTTER GROUP
ARCHITECTS, ENGINEERS, PLANNERS, SURVEYORS
REGISTERED PROFESSIONAL ENGINEERS
REGISTERED PROFESSIONAL SURVEYORS
REGISTERED PROFESSIONAL LANDSCAPE ARCHITECTS

KEITH and SCHNARS, P.A.
ENGINEERS, PLANNERS, SURVEYORS
REGISTERED PROFESSIONAL ENGINEERS
REGISTERED PROFESSIONAL SURVEYORS

STAMP

STATE OF FLORIDA
FRANK FRIEDMUTTER
ARCHITECT
REGISTERED ARCHITECT
NOV 19 2010

PROJECT NAME

PHASE I TRANSPORTATION CENTER
SEMINOLE TRIBE OF FLORIDA
COCONUT CREEK, FLORIDA 33073

DRAWN BY

FRIEDMUTTER GROUP

CHECKED BY

Checker

ISSUE DATE

08/13/10

SHEET NAME

PARKING GARAGE
LEVEL 3 FLOOR PLAN

SHEET NUMBER

A103