


C:\Users\Don\Documents\2128014 COCONUT CREEK TRANSPORTATION CENTER CENTRAL.dgn
11/19/2010 2:39:24 PM

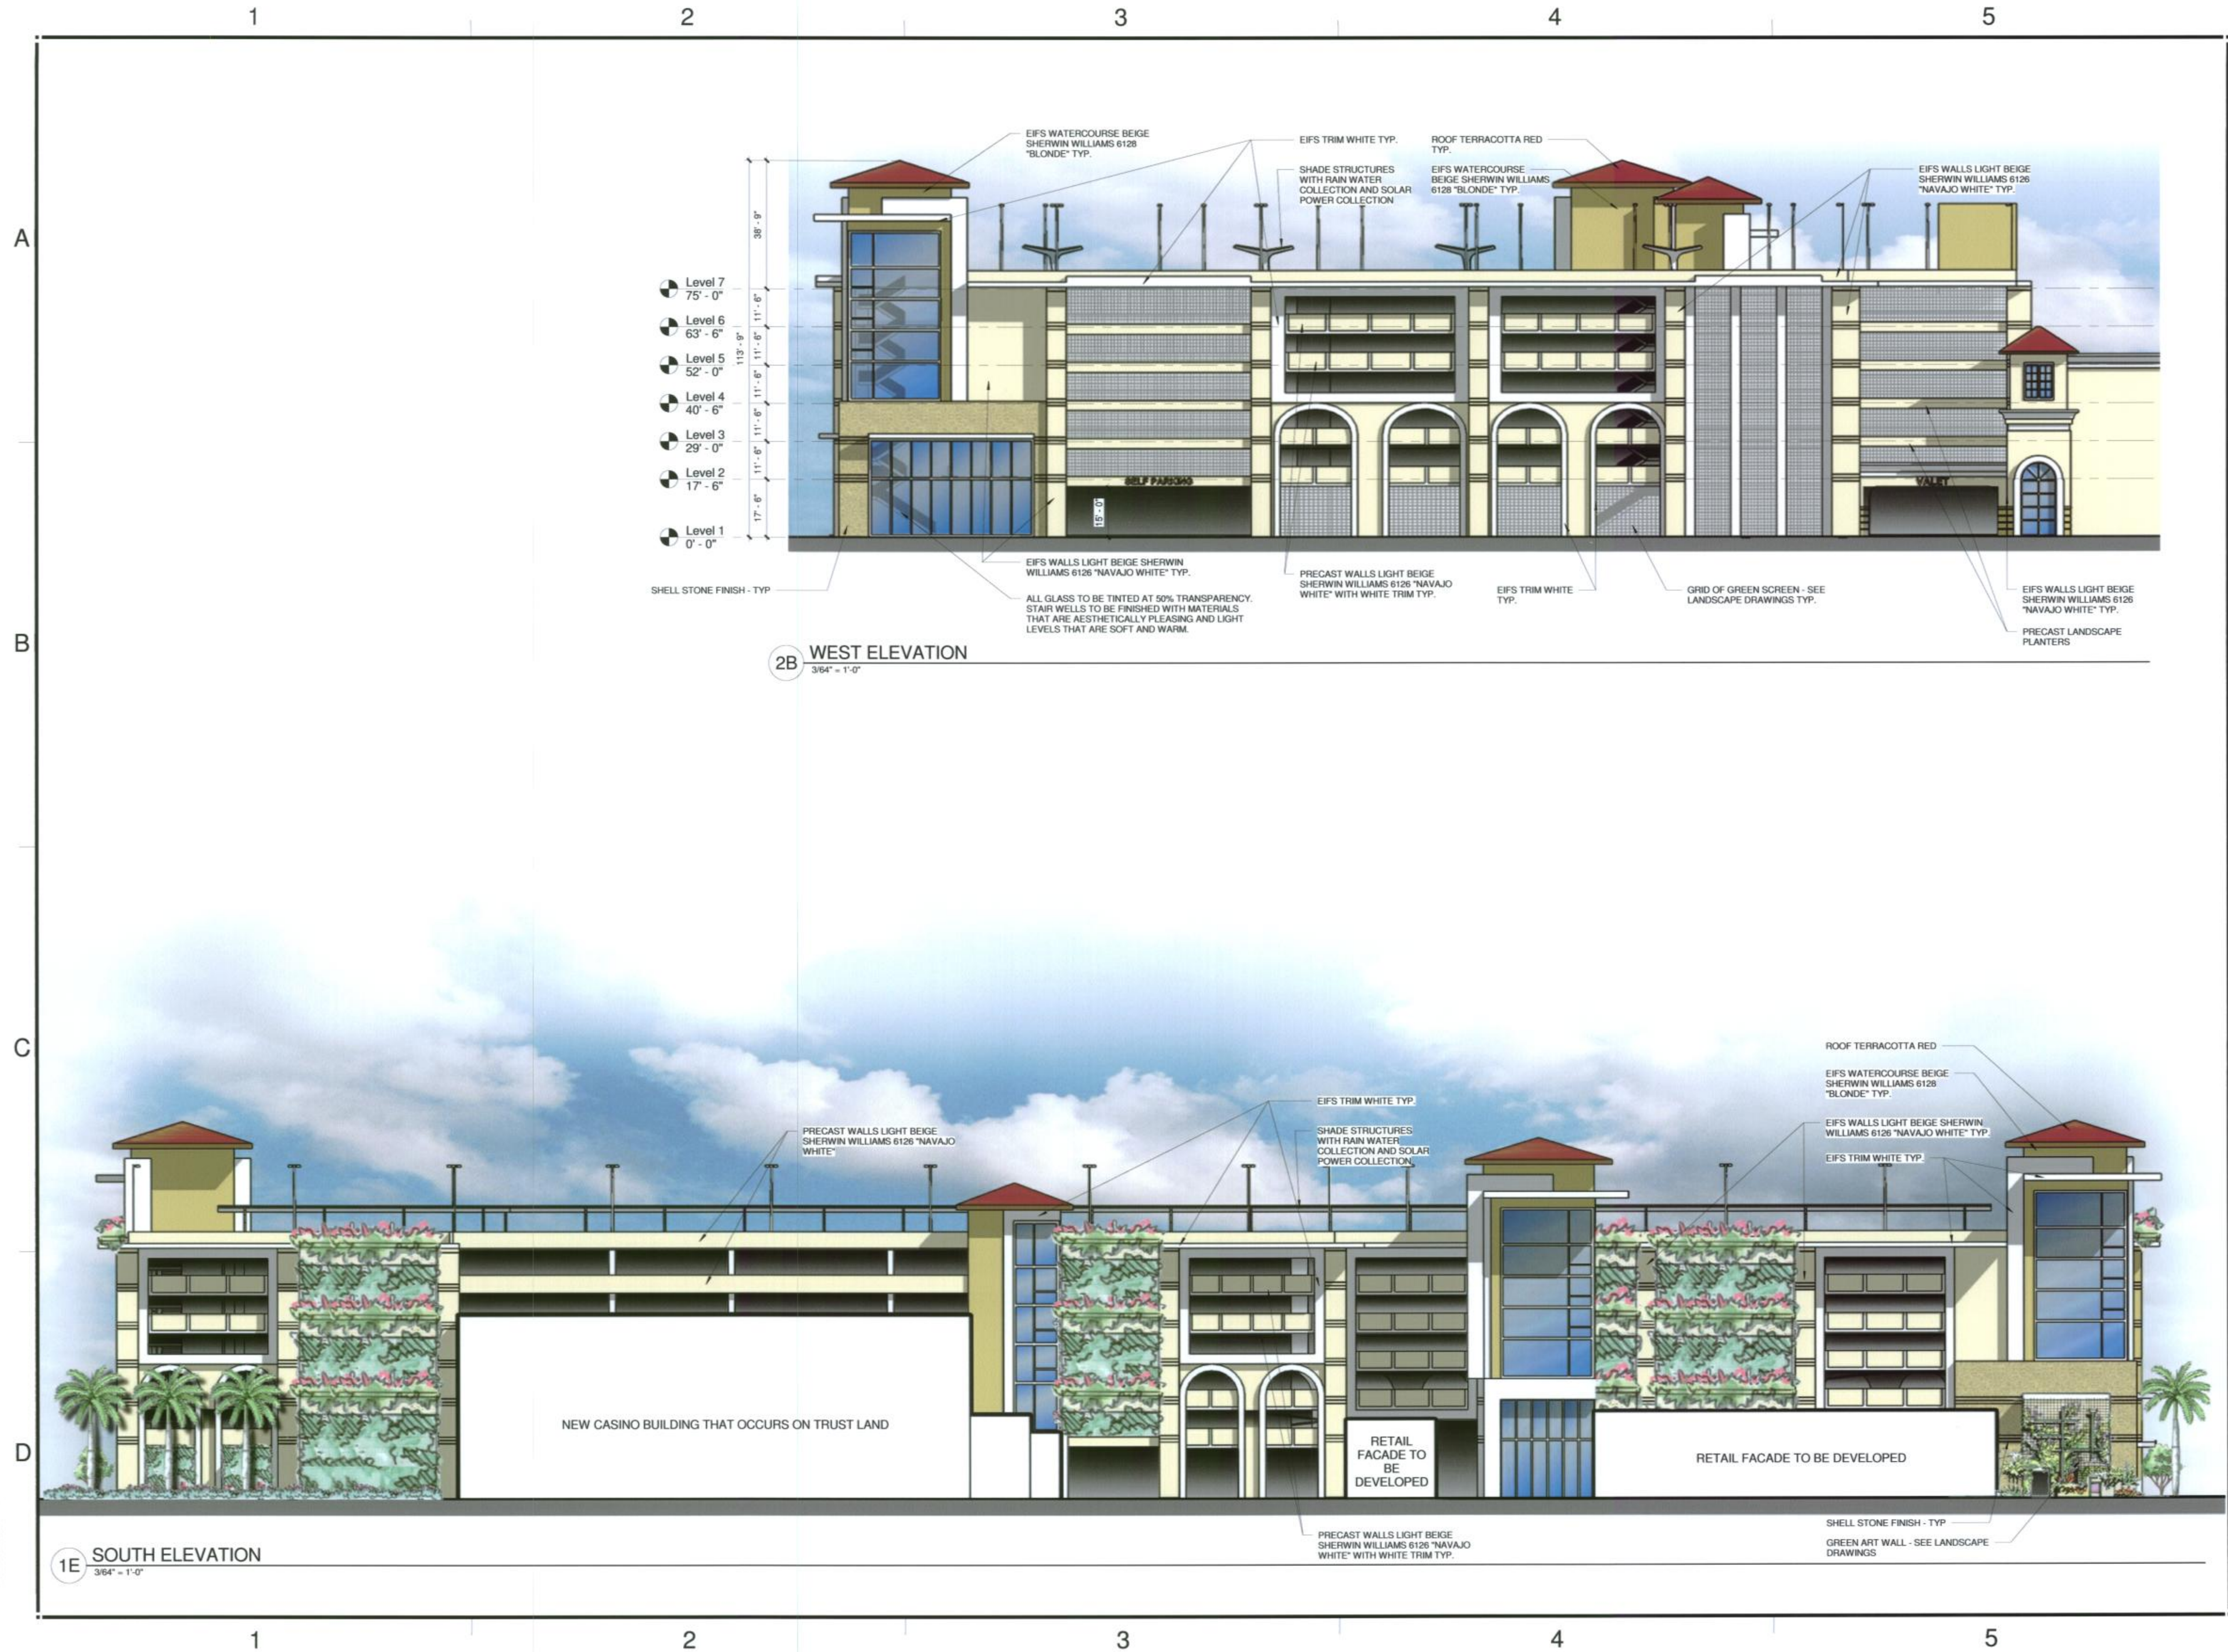

Δ	Date	Description

EDSA
EDSA ARCHITECTURAL GROUP
ARCHITECTURAL, ENGINEERING, PLANNING, AND DESIGN
1111 E. KENNEDY BLVD., SUITE 110
FORT LAUDERDALE, FLORIDA 33304
TEL: 954.776.1111
WWW.EDSA-FL.COM

Michael Singer Inc.
Born Budo - Design/Build/Plan
981-487-2014
msinger.com

KEITH and SCHNARS, P.A.
ENGINEERS, PLANNERS, SURVEYORS
1111 E. KENNEDY BLVD., SUITE 110
FORT LAUDERDALE, FLORIDA 33304
TEL: 954.776.1111
WWW.KEITHANDSCHNARS.COM

STATE OF FLORIDA
REGISTERED ARCHITECT
AR0015043
NOV 19 2010

PHASE I TRANSPORTATION CENTER
SEMINOLE TRIBE OF FLORIDA
COCONUT CREEK, FLORIDA 33073

FRIDMUTTER GROUP
CHECKED BY: []
ISSUE DATE: 08/13/10
JOB NUMBER: 2128011
SHEET NAME: EXTERIOR ELEVATIONS
SHEET NUMBER: A202