

A

B

C

D

A


B

C


D



EAST ELEVATION

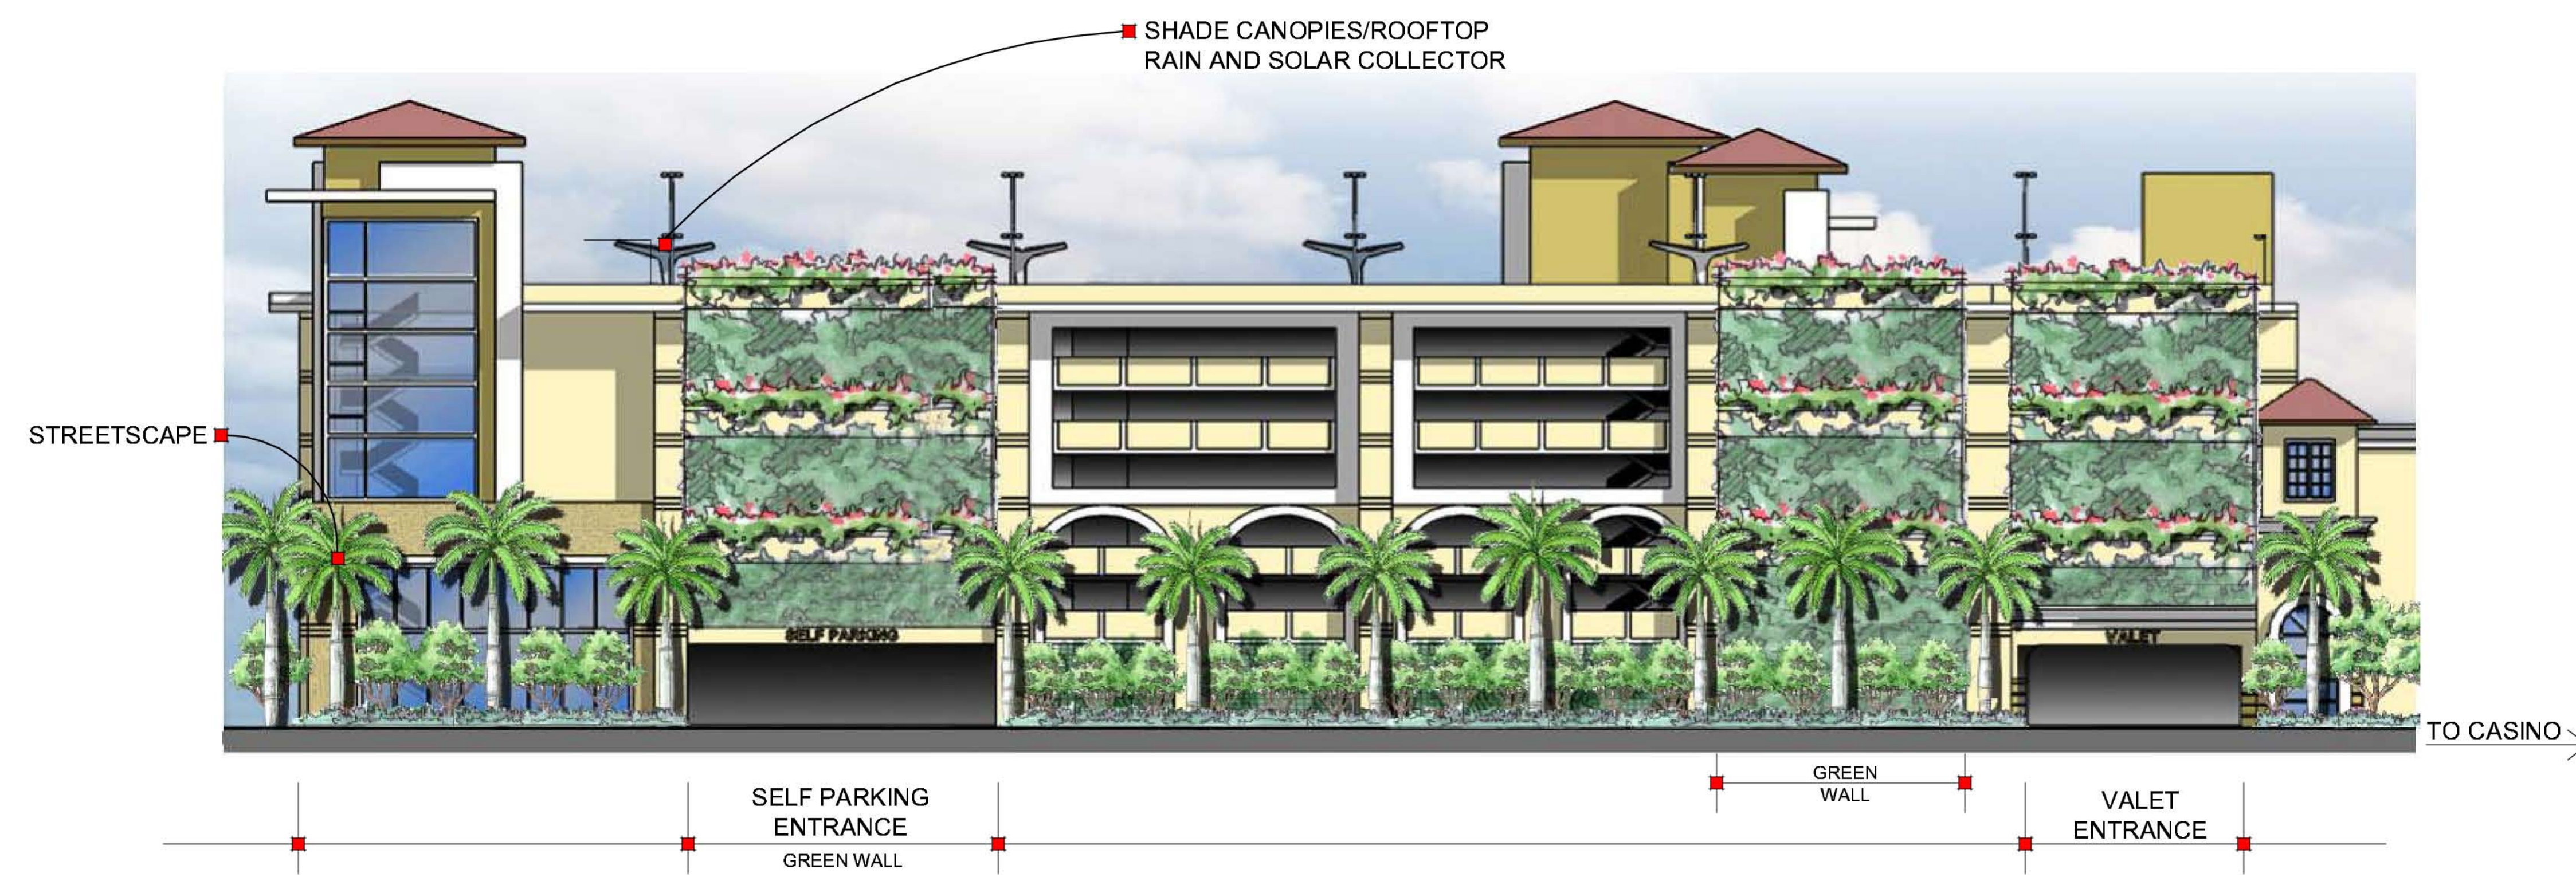

WEST ELEVATION

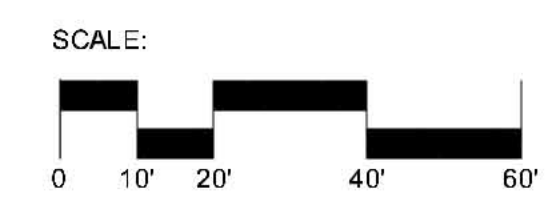

KEY MAP


Date	Description

EDSA

FRIEDMUTTER GROUP

KEITH and SCHNARS, P.A.
ENGINEERS, PLANNERS, SURVEYORS

Michael Singer Inc.
Sandy Shale, Sandy Beach, FL
561-267-2044
michaelsinger.com

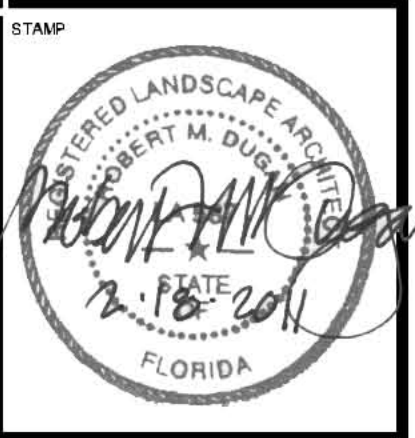

PROJECT NAME

SEMINOLE CASINO COCONUT CREEK PHASE I TRANSPORTATION CENTER & RETAIL PLAZA

SEMINOLE TRIBE OF FLORIDA
COCONUT CREEK, FLORIDA 33073

DRAWN BY
EDSA

CHECKED BY

ISSUE DATE
February 18, 2011

JOB NUMBER
108075

SHEET NAME

ELEVATIONS

SHEET NUMBER

L 0.01