

A

B

C

D


A

B


C

D

KEY MAP

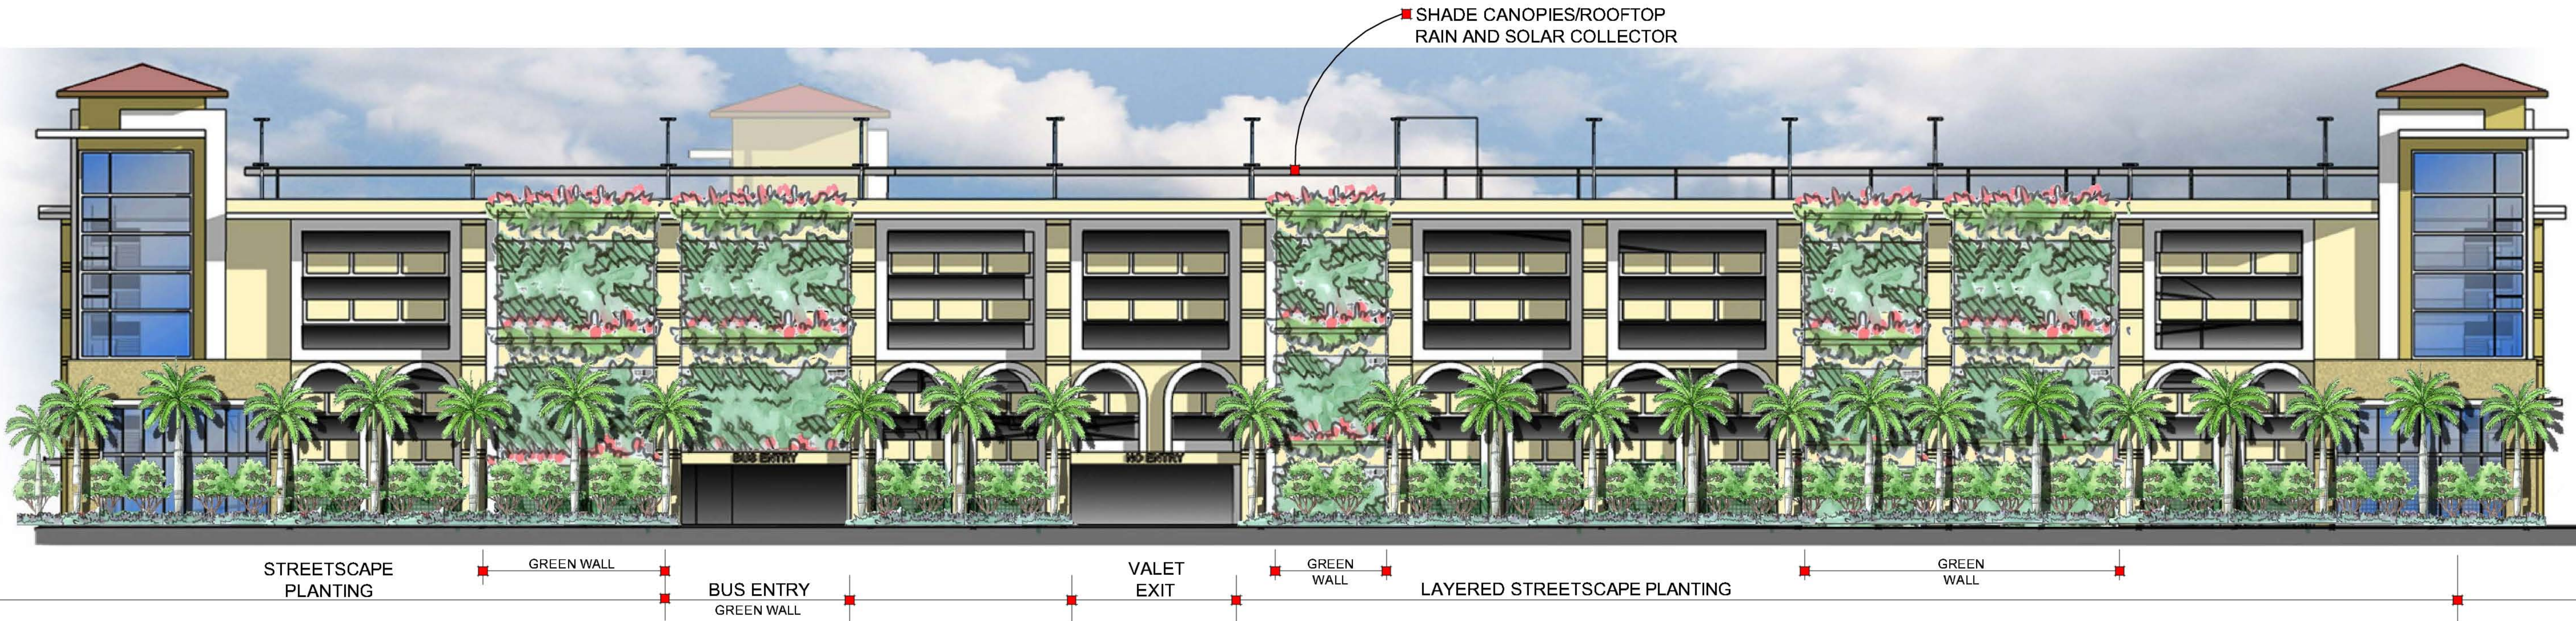

NORTH ELEVATION

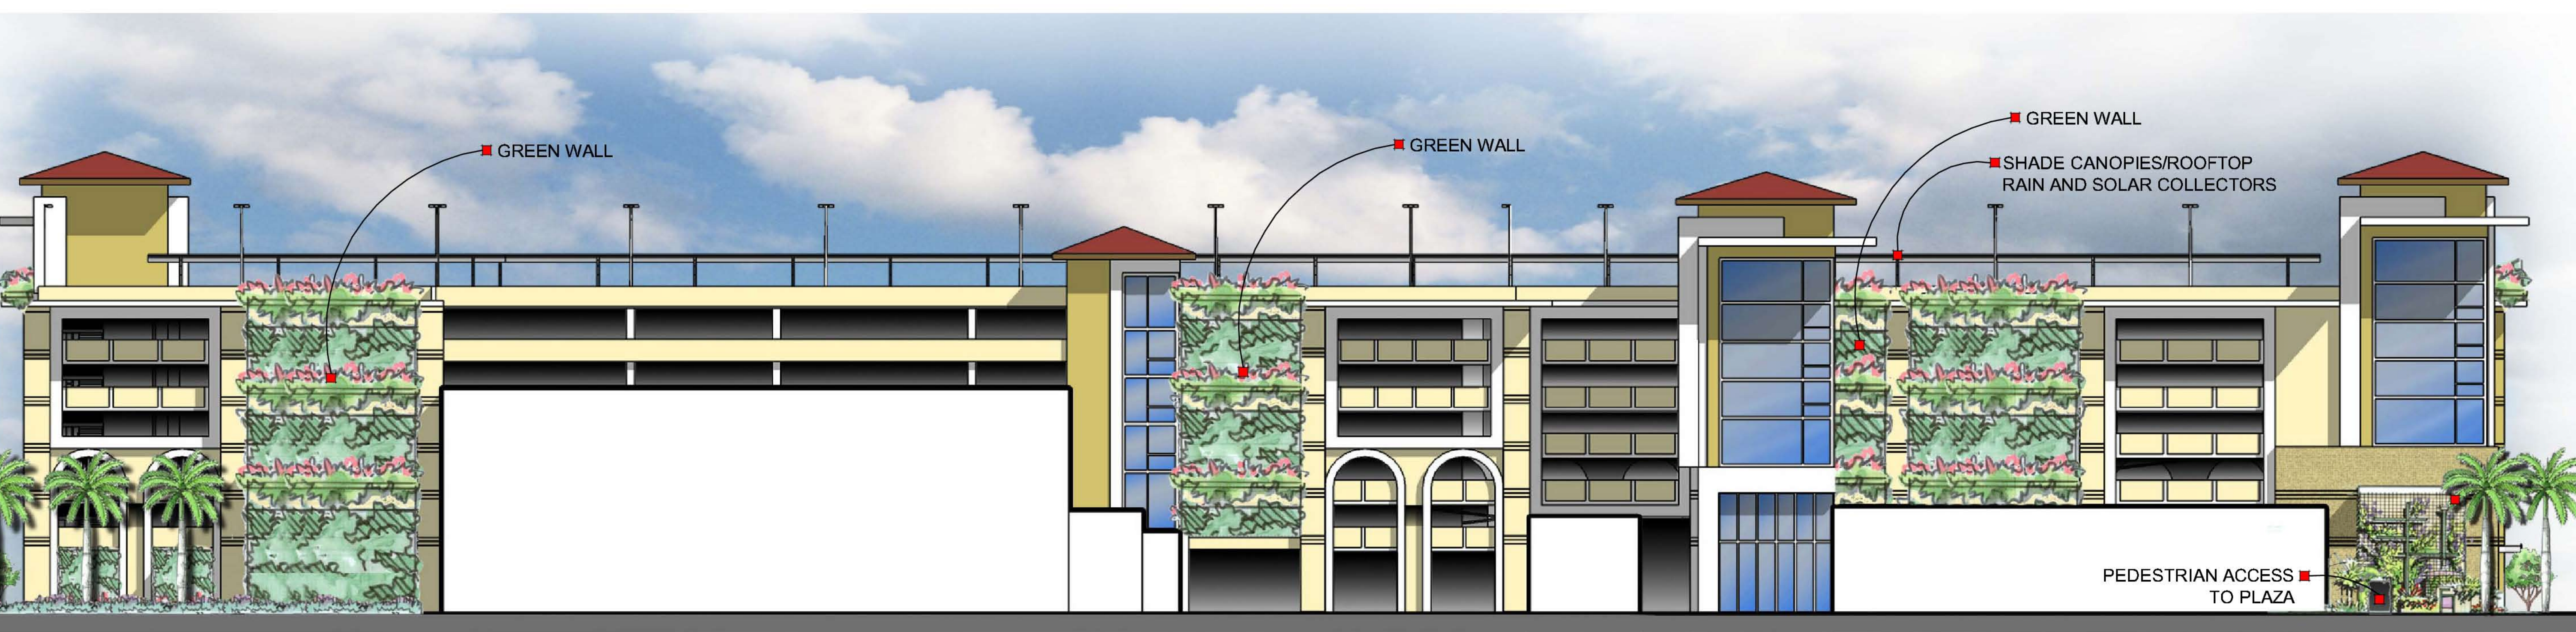

SOUTH ELEVATION

Date	Description

EDSA

Michael Singer Inc.
South Studio - Delray Beach, FL
954-387-2044
msinger@edsa.com

FRIEDMUTTER GROUP

ARCHITECTURAL CONSULTANTS
ARCHITECTS, PLANNERS, ENGINEERS, SURVEYORS

KEITH and SCINARS, P.A.

ENGINEERS, PLANNERS, SURVEYORS

REGISTERED LANDSCAPE ARCHITECT
ROBERT M. DUGAN
STATE OF FLORIDA
12-18-2011

PROJECT NAME

SEMINOLE CASINO COCONUT CREEK PHASE I TRANSPORTATION CENTER & RETAIL PLAZA
SEMINOLE TRIBE OF FLORIDA
COCONUT CREEK, FLORIDA 33073

DRAWN BY

EDSA

CHECKED BY

ISSUE DATE

February 18, 2011

JOB NUMBER

108075

SHEET NAME

ELEVATIONS

SHEET NUMBER

L 0.02