

1

2


3

4

5


LEGEND
INDICATES
TRACT 65 LIMITS
(NOT PART OF SITE PLAN SUBMITTAL)

LEGEND
○ TRASH
● TRASH/RECYCLING
■ BENCH
--- SHADE
--- STRUCTURE

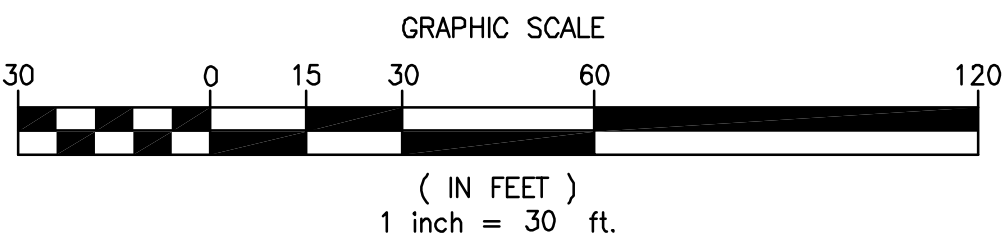

MATCH LINE - SHEET C-4

MATCH LINE - SHEET C-8

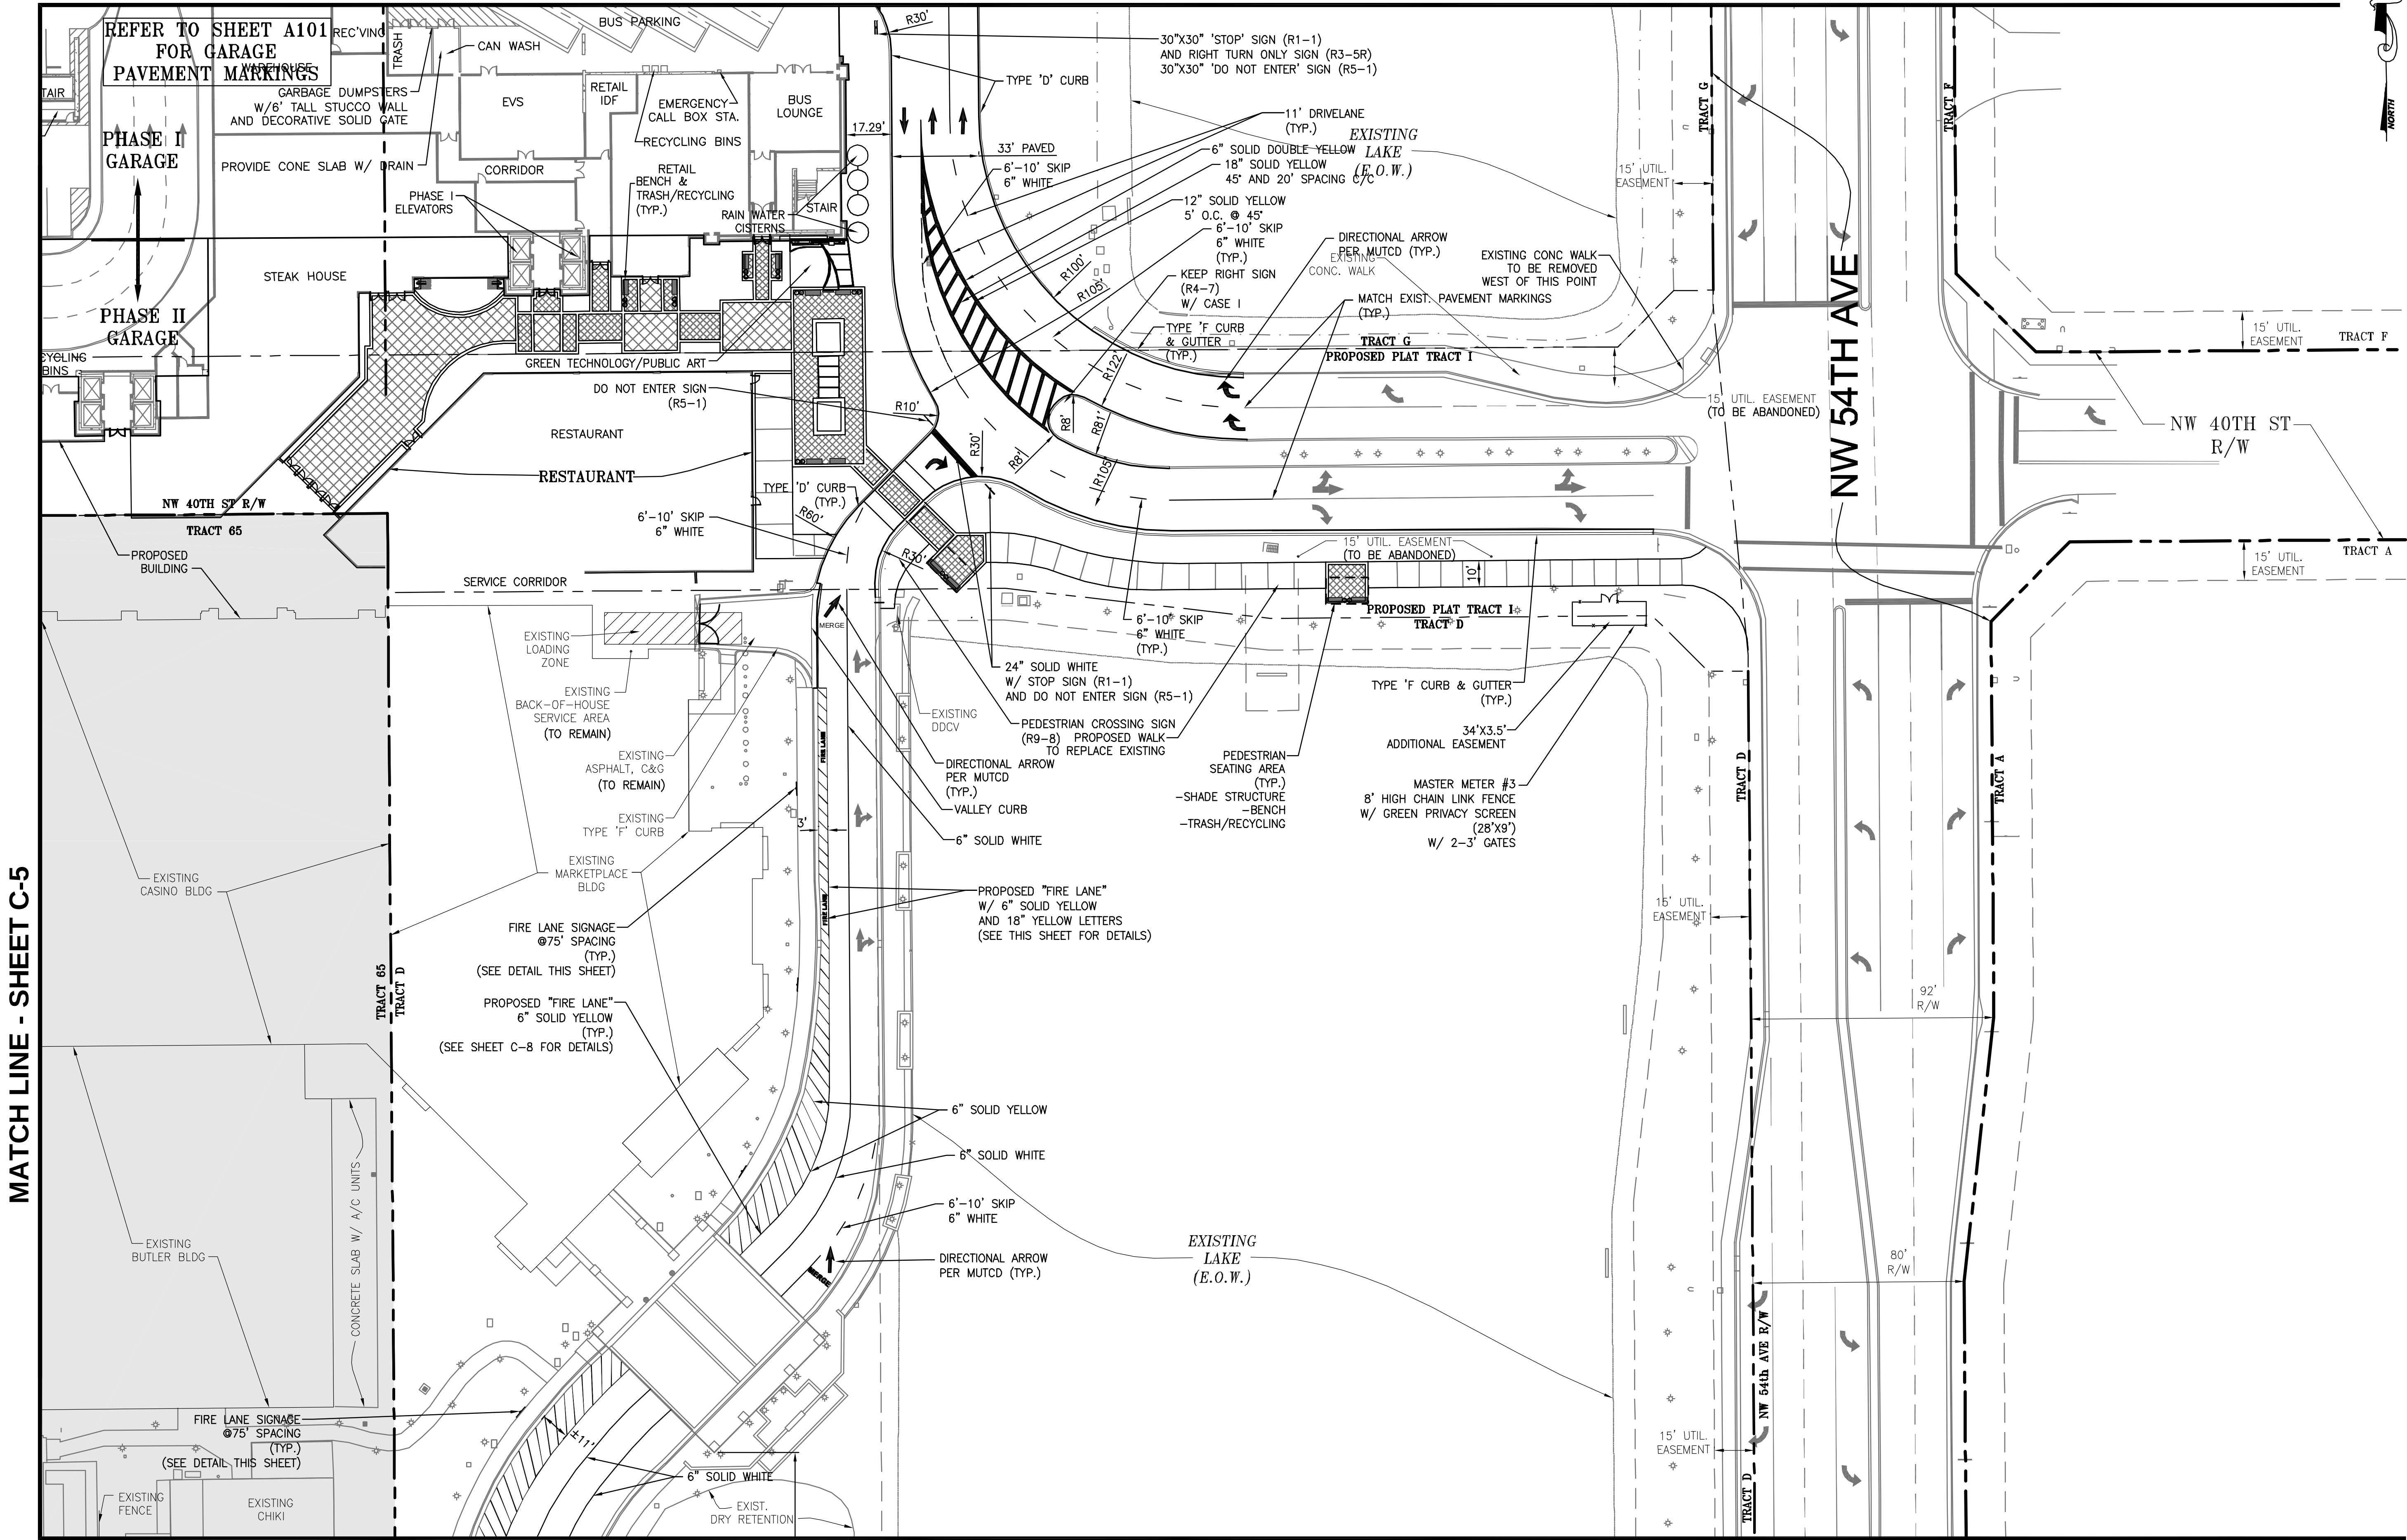

MATCH LINE - SHEET C-5

A	Date	Description
1	4/13/11	Issued for Administrative Approval
1	5/23/11	DRC RESPONSE TO COMMENTS

Michael Singer Inc.
South Bay, Okla. 73064
918-287-2044
msinger@msi.com

EDSA

FRIEDMUTTER GROUP
ARCHITECTURAL DESIGN GROUP
ARCHITECTS, PLANNERS, ENGINEERS, INTERIORS
1000 N. GARDEN AVENUE, SUITE 1000, OKLAHOMA CITY, OK 73102
405-241-1100

KEITH and SCHNARS, P.A.
ENGINEERS, PLANNERS, SURVEYORS
600 N. GARDEN AVENUE, SUITE 1000, OKLAHOMA CITY, OK 73102
405-241-1100

State of Florida
Professional Engineer
License No. 50588

TIM J. HALL, P.E.

PHASE I TRANSPORTATION CENTER
SEMINOLE COCONUT CREEK CASINO
SEMINOLE TRIBE OF FLORIDA
5600 NW 40TH STREET
COCONUT CREEK, FLORIDA 33073

DRAWN BY
KEITH AND SCHNARS, PA

CHECKED BY
T.J.H.

ISSUE DATE
APRIL 13, 2011

JOB NUMBER
17796.42

SHEET NAME
SITE PLAN

SHEET NUMBER
C-6

1

2

3

4

5