

1


2

3

4

5


LEGEND
INDICATES
TRACT 65 LIMITS
(NOT PART OF SITE PLAN SUBMITTAL)

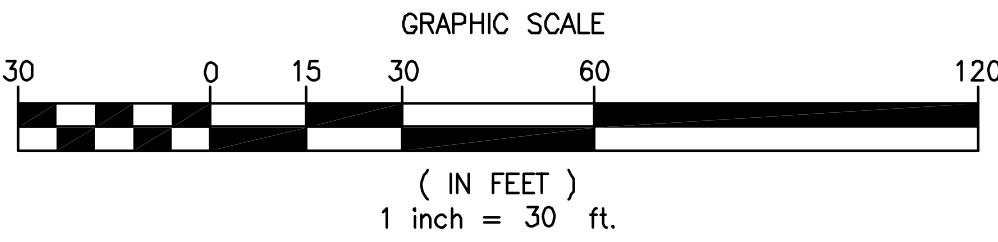

MATCH LINE - SHEET C-5

MATCH LINE - SHEET C-8

MATCH LINE - SHEET C-9

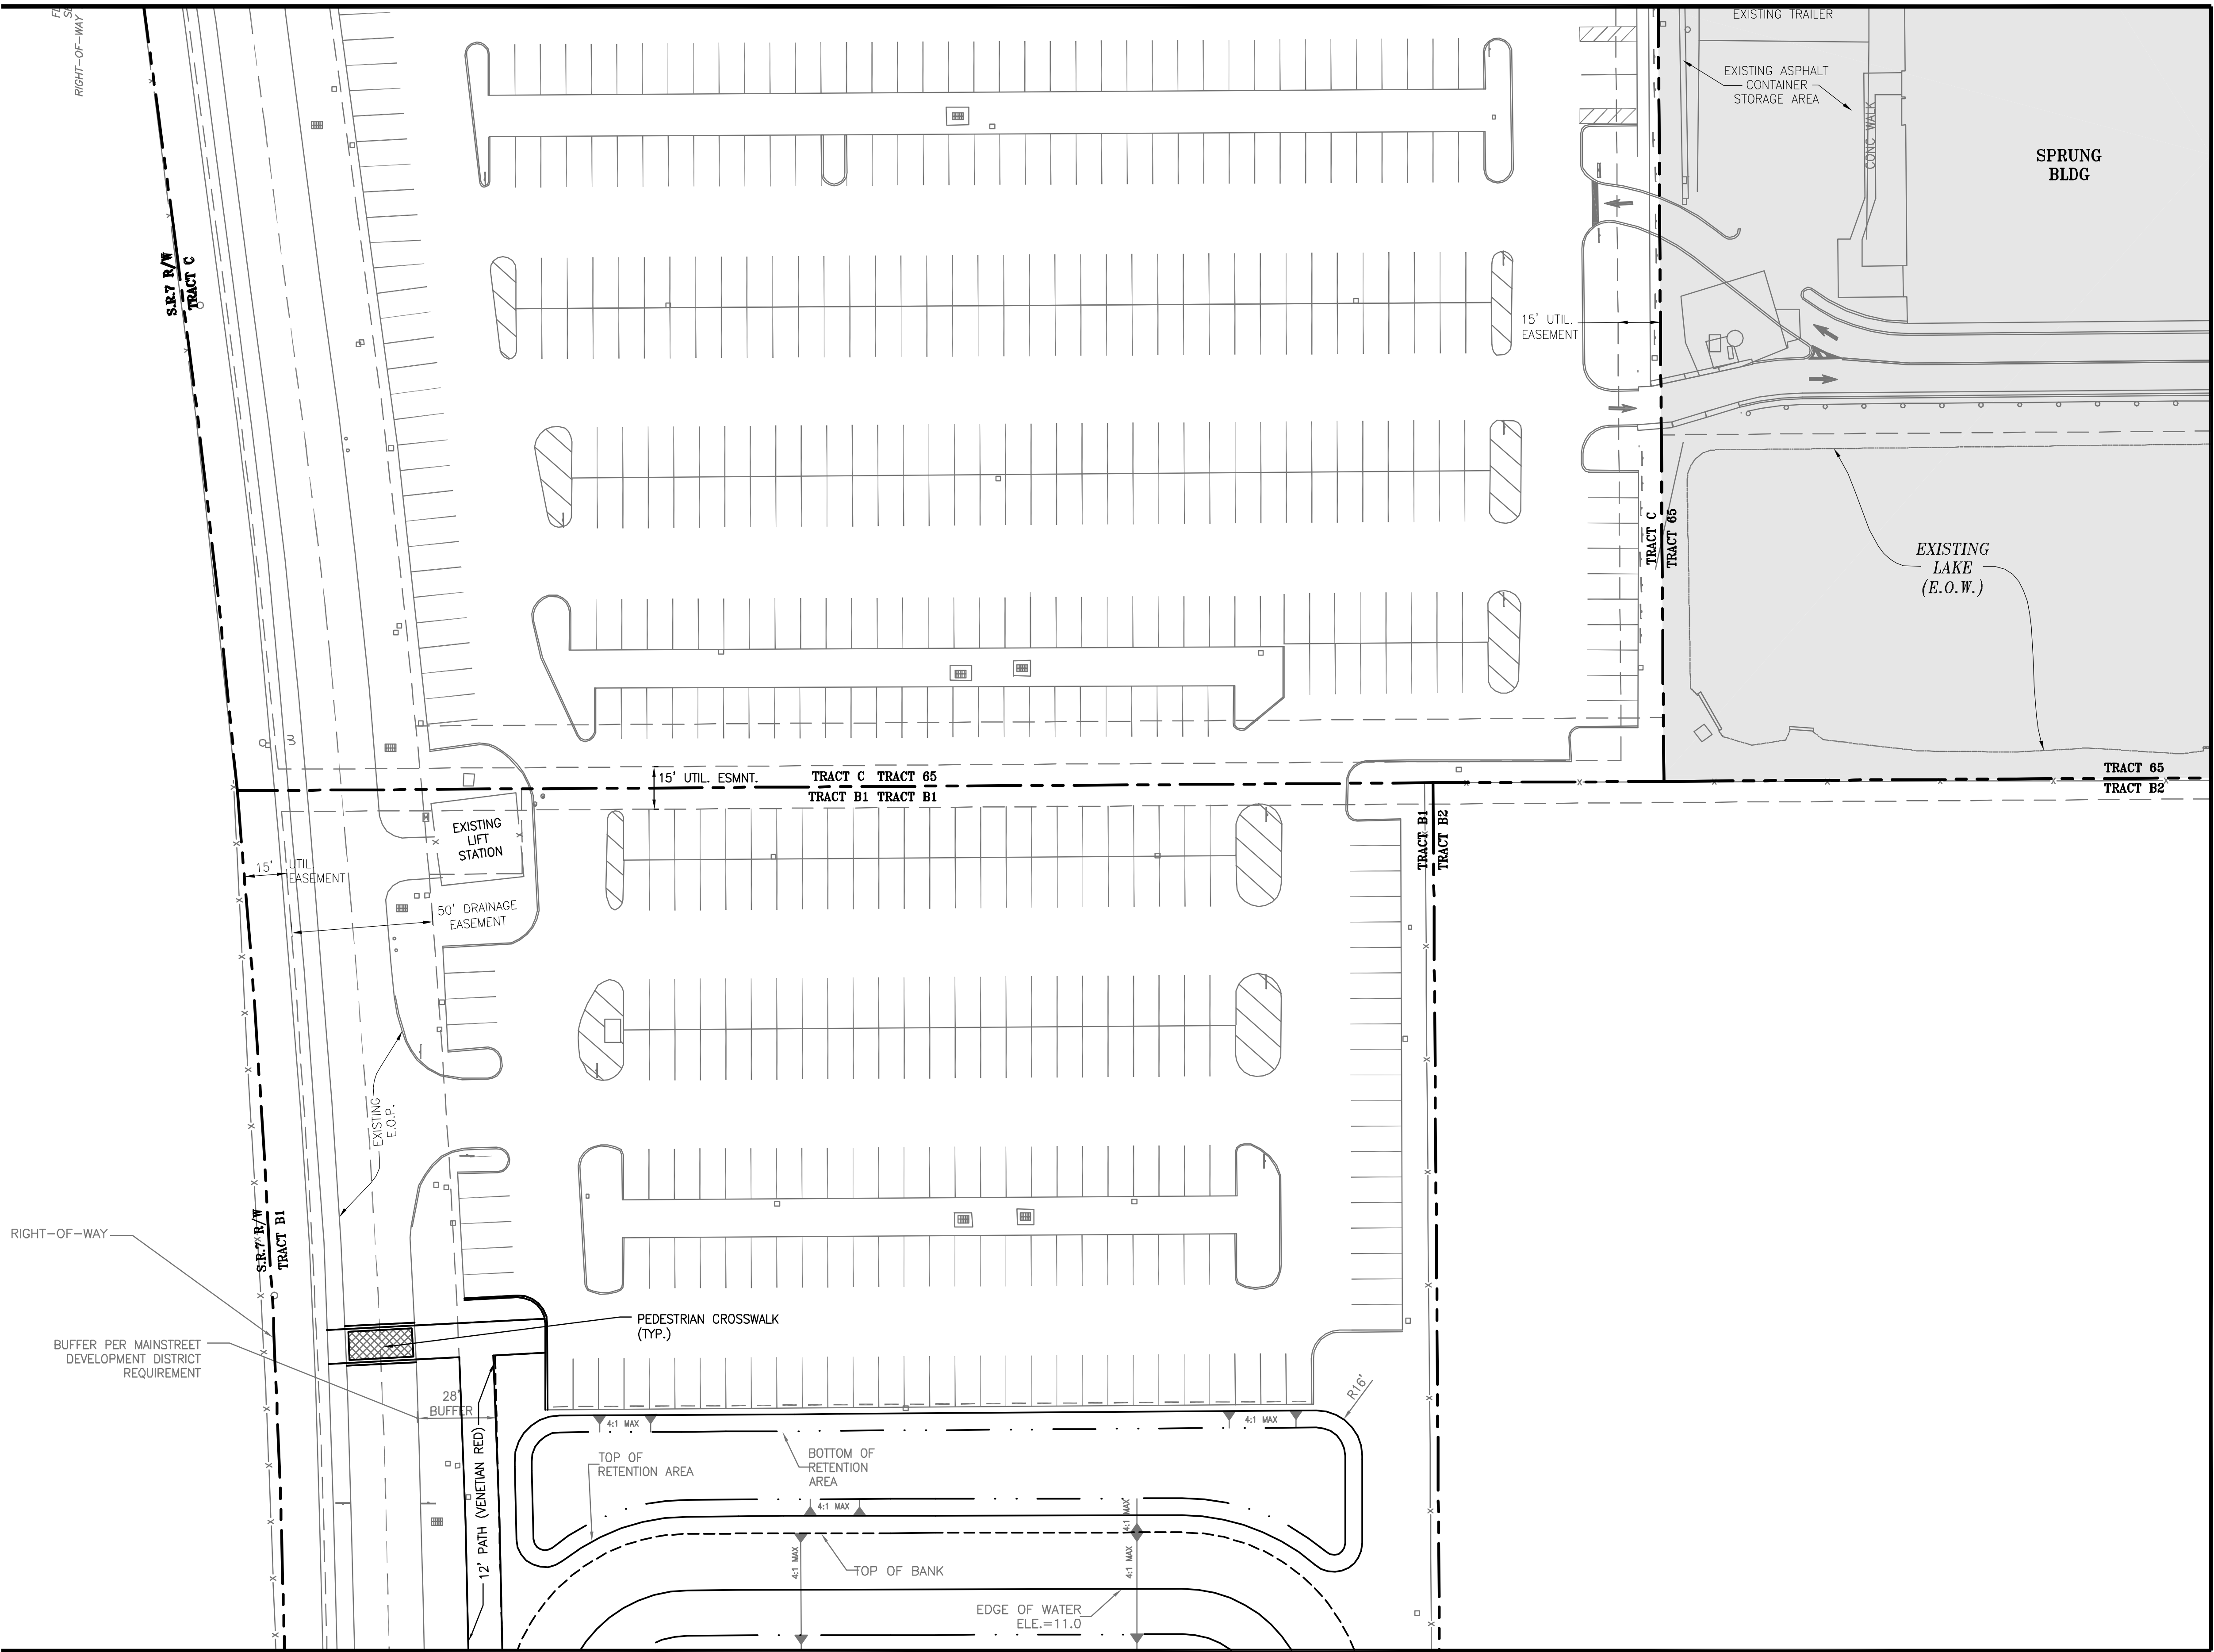

Δ	Date	Description
	4/13/11	Issued for Administrative Approval

EDSA
ENGINEERING DESIGN & SURVEYING, INC.
11115 BROWNS VALLEY RD. SUITE 110
FORT LAUDERDALE, FL 33309
TEL: 954.371.1111
WWW.EDSA-FL.COM

Michael Singer Inc.
South Beach - Ocean View, FL
954.387.2044
msingerinc.com

FRIEDMUTTER GROUP
ARCHITECTURAL DESIGN STUDIOS
ARCHITECTS • PLANNERS • INTERIORS
1000 N. W. 10TH AVE., SUITE 1000
FORT LAUDERDALE, FL 33304
TEL: 954.371.1111
WWW.FRIEDMUTTERGROUP.COM

KEITH and SCHNARS, P.A.
ENGINEERS, PLANNERS, SURVEYORS
6500 N. ABERNETHY AVE., SUITE 100
FORT LAUDERDALE, FL 33309
TEL: 954.371.1111
WWW.KS-FL.COM

STAMP

State of Florida
Professional Engineer
License No. 50588

TIM J. HALL, P.E.

PROJECT NAME

PHASE I TRANSPORTATION CENTER
SEMINOLE COCONUT CREEK CASINO
SEMINOLE TRIBE OF FLORIDA
5600 NW 40TH STREET
COCONUT CREEK, FLORIDA 33073

DRAWN BY
KEITH AND SCHNARS, PA

CHECKED BY
T.J.H.

ISSUE DATE
APRIL 13, 2011

JOB NUMBER
17796.42

SHEET NAME
SITE PLAN

SHEET NUMBER
C-7

7/6/2011 7:56 AM: Scale: 1:1; Layout Tab: C-7; Pen Table: KS-MONO.CTB; Plot Created by: FRANGINE UNZER;