


Z:\PROJECTS\17796 STOP SERVICES CONTRACT\06 GARAGE SITE PLAN AND PMDD REVS\CML\CAD\REVISED SITE PLAN\17796.42_SITE_03-09_CSP1.DWG

7/6/2011 7:56 AM: Scale: 1:1; Layout Tab: C-8; Plot Table: KS-MONO.CTB; Plot Created by: FRANGINE UNZER;

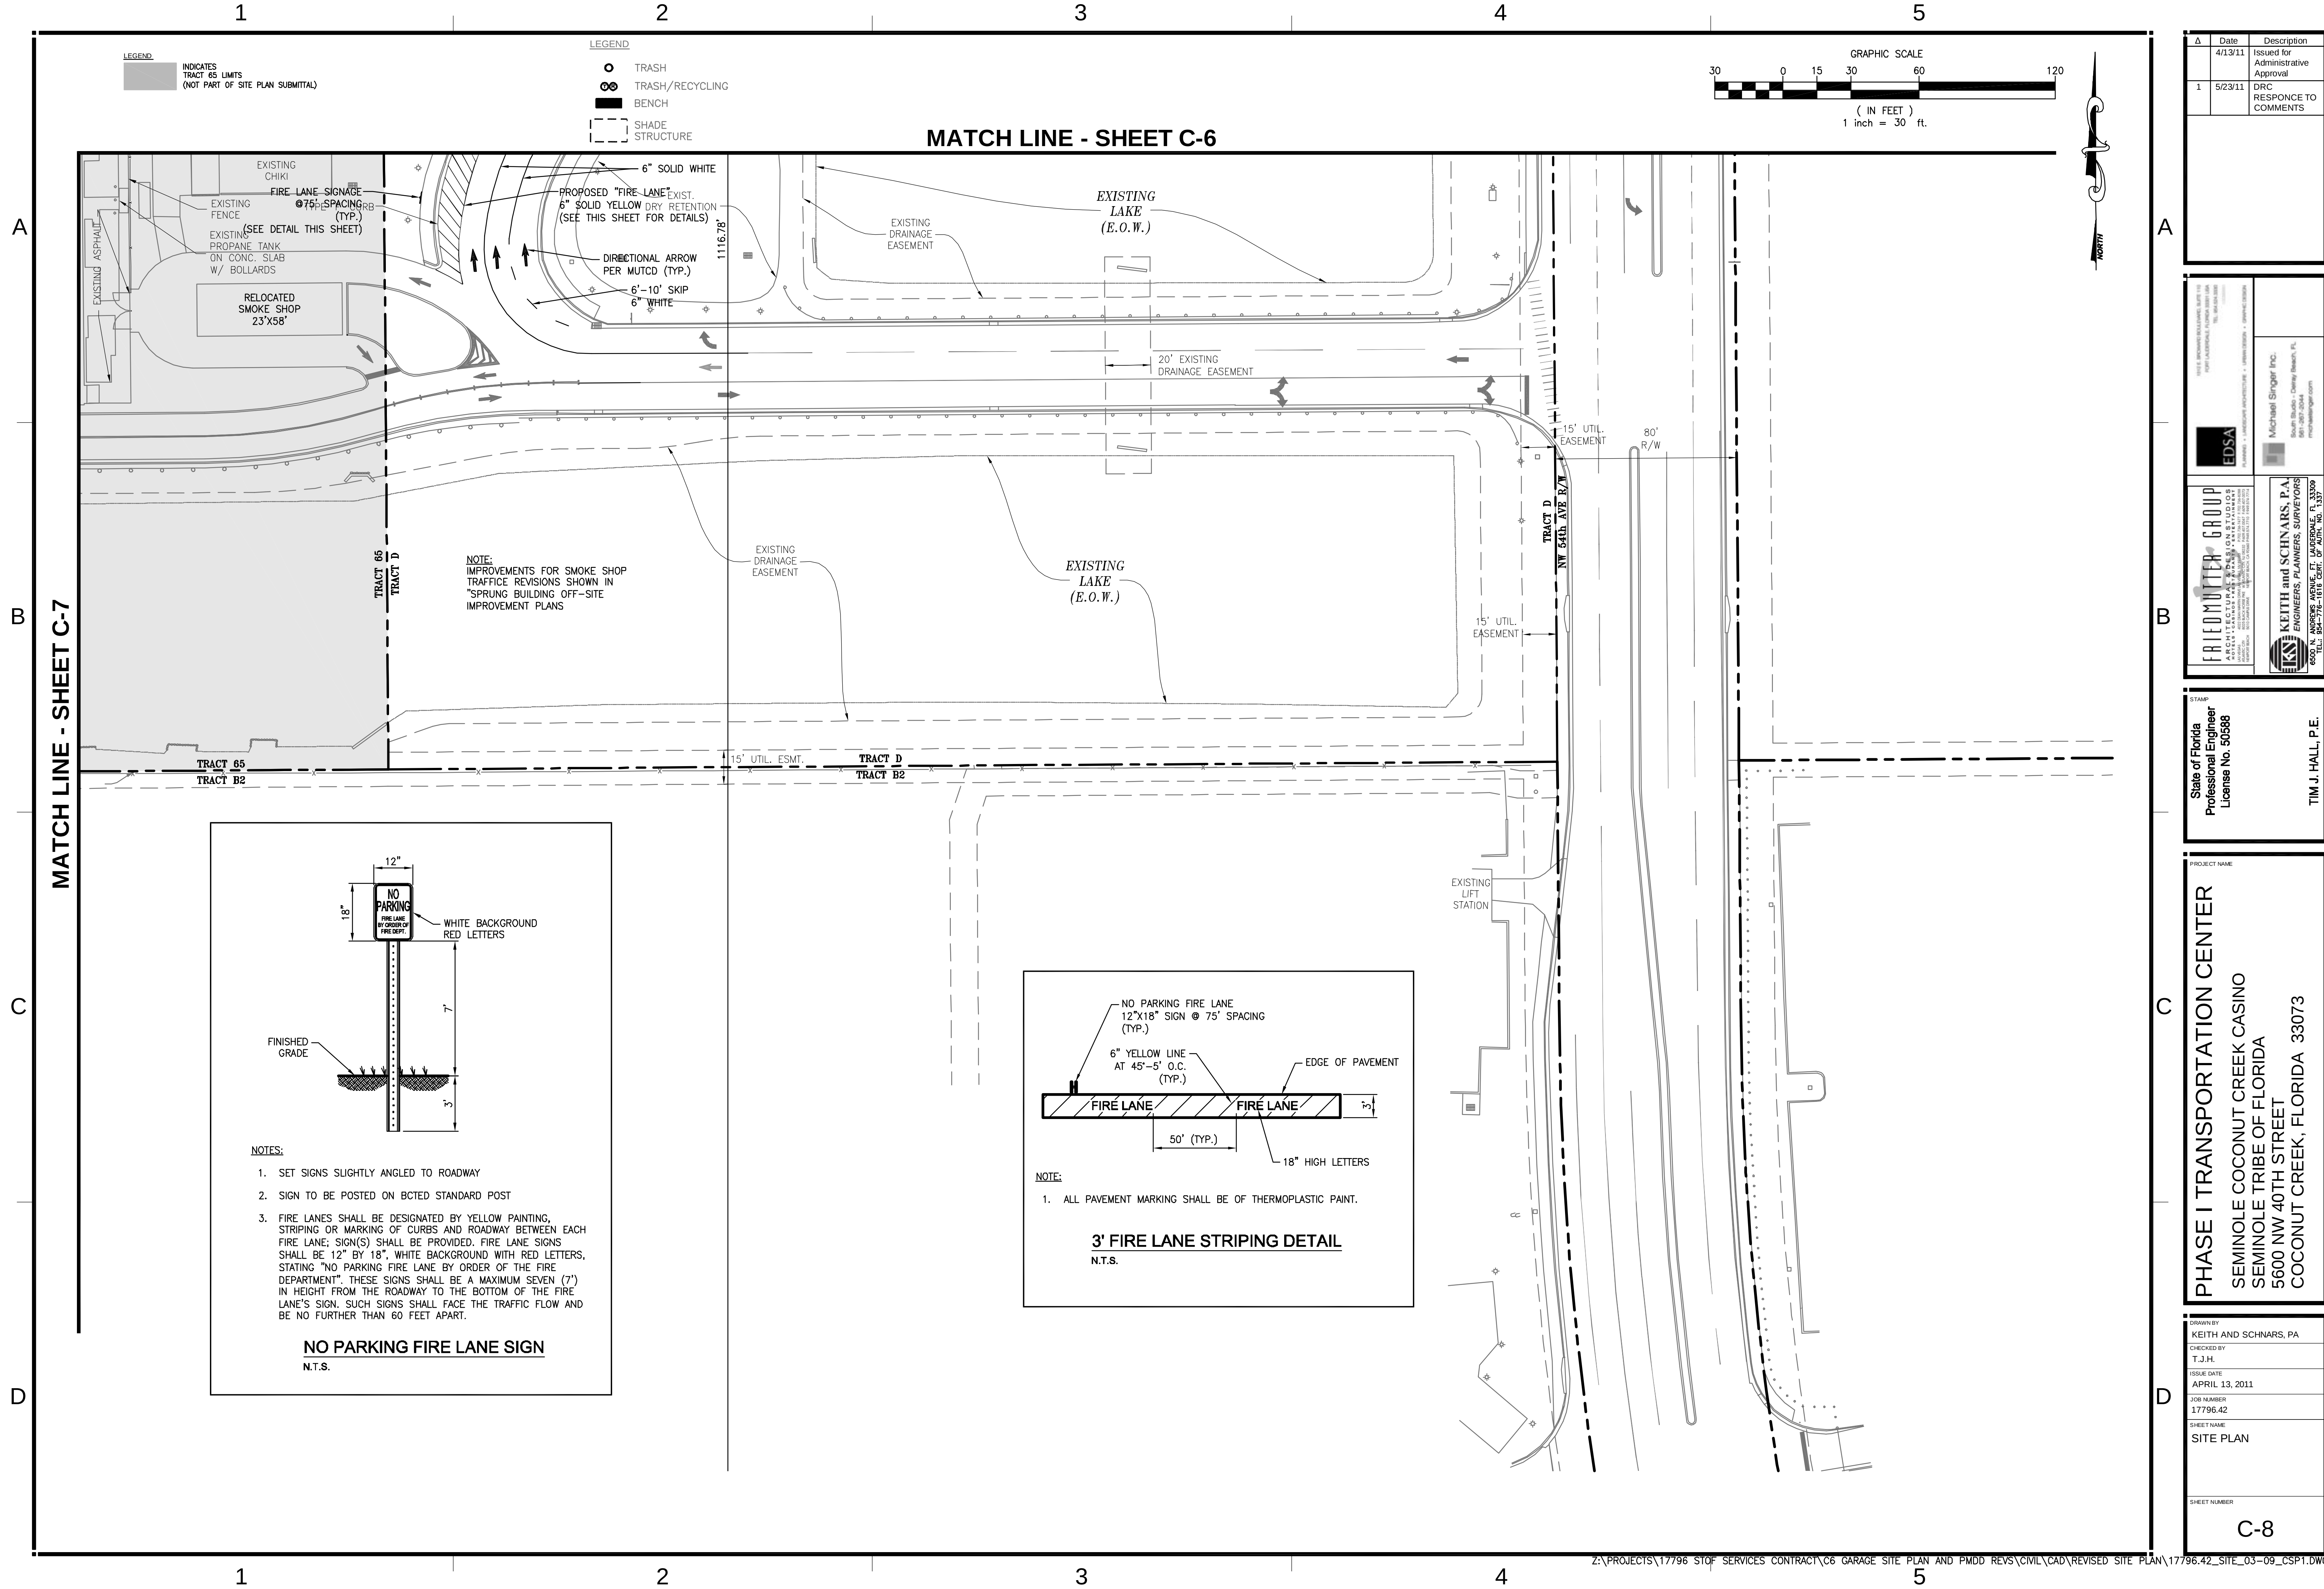

A	Date	Description
1	4/13/11	Issued for Administrative Approval
1	5/23/11	DRC RESPONSE TO COMMENTS

EDSA

EDSA ENGINEERING, INC.
11115 BROWNSVILLE BLVD. SUITE 110
HOUSTON, TEXAS 77036
713.261.1000
www.edsa-engineering.com

Michael Singer Inc.

Michael Singer Inc.
South Bay - Clearwater, FL
888.387.3044
michael.singer.com

FRIEDMUTTER GROUP

FRIEDMUTTER GROUP
ARCHITECTURAL DESIGN STUDIOS
10000 W. BOCA BLVD. SUITE 100
BOCA RATON, FL 33433
561.992.1100
www.friedmuttergroup.com

KEITH and SCHNARS, P.A.

KEITH and SCHNARS, P.A.
ENGINEERS, PLANNERS, SURVEYORS
6500 N. APOPKA AVE. SUITE 100
APOPKA, FL 33509
407.943.1100
www.keithandschnars.com

State of Florida

Professional Engineer

License No. 50588

TIM J. HALL, P.E.

PROJECT NAME

PHASE I TRANSPORTATION CENTER

SEMINOLE COCONUT CREEK CASINO

SEMINOLE TRIBE OF FLORIDA

5600 NW 40TH STREET

COCONUT CREEK, FLORIDA 33073

DRAWN BY

KEITH AND SCHNARS, PA

CHECKED BY

T.J.H.

ISSUE DATE

APRIL 13, 2011

JOB NUMBER

17796.42

SHEET NAME

SITE PLAN

SHEET NUMBER

C-8