

1

2

3

4

5


LEGEND
INDICATES
TRACT 65 LIMITS
(NOT PART OF SITE PLAN SUBMITTAL)

LEGEND
○ TRASH
○ TRASH/RECYCLING
■ BENCH
--- SHADE
--- STRUCTURE

GRAPHIC SCALE
30 0 15 30 60 120
(IN FEET)
1 inch = 30 ft.



MATCH LINE - SHEET C-7

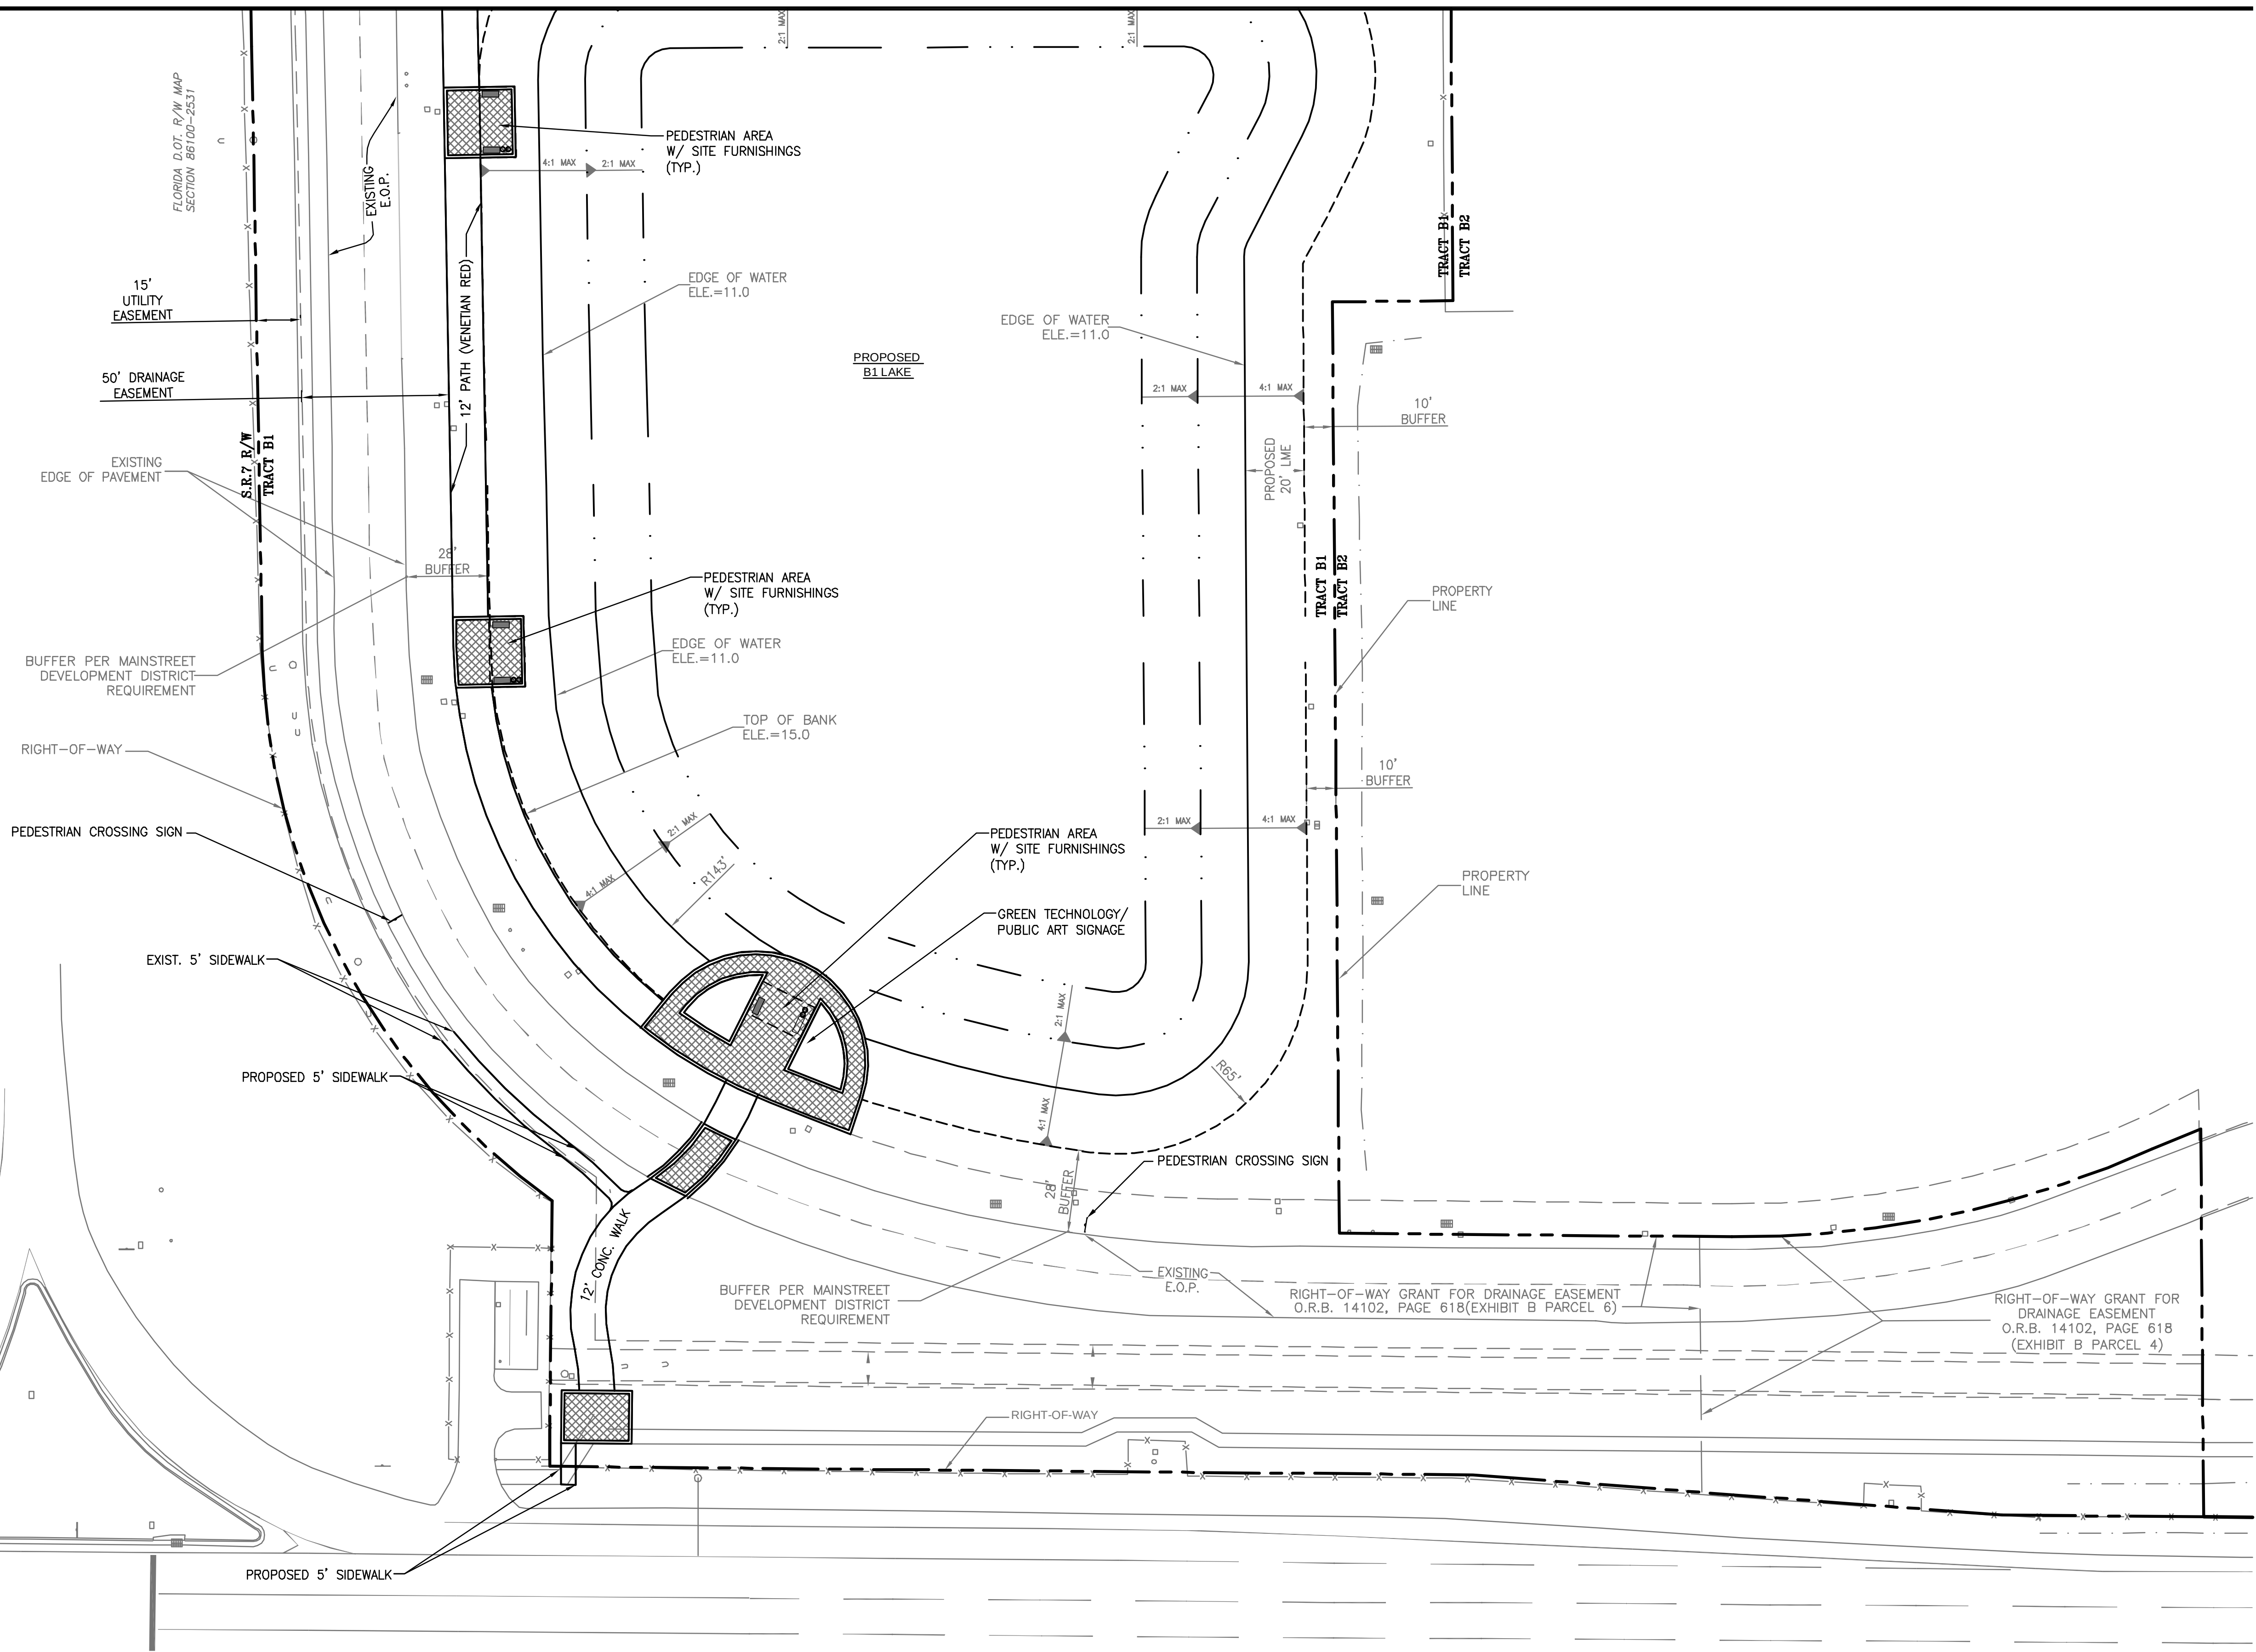

7/6/2011 7:56 AM: Scale: 1:1; Layout Tab: C-9; Pen Table: KS-MONO.CTB; Plot Created by: FRANGINE UNZER;

Δ	Date	Description
	4/13/11	Issued for Administrative Approval

EDSA
ENGINEERING & DESIGN
11111 BROWNSVILLE BLVD. SUITE 111
HOUSTON, TEXAS 77036
713.261.1000
www.edsa-engineering.com

Michael Singer Inc.
South Bay - Denver Beach, FL
954.387.2044
msinger@msinger.com

FRIEDMUTTER GROUP
ARCHITECTURAL DESIGN STUDIOS
ARCHITECTS • INTERIORS • LANDSCAPE ARCHITECTS
1000 N. GARDEN AVENUE, SUITE 100
ORLANDO, FL 32809
407.438.1111
www.friedmuttergroup.com

KEITH and SCHNARS, P.A.
ENGINEERS, PLANNERS, SURVEYORS
6500 N. ADDRESS AVENUE, SUITE 3309
JACKSONVILLE, FL 32216
904.726.1111
www.keithandschnars.com

STAMP
State of Florida
Professional Engineer
License No. 50588

TIM J. HALL, P.E.

PROJECT NAME
PHASE I TRANSPORTATION CENTER
SEMINOLE COCONUT CREEK CASINO
SEMINOLE TRIBE OF FLORIDA
5600 NW 40TH STREET
COCONUT CREEK, FLORIDA 33073

DRAWN BY
KEITH AND SCHNARS, PA
CHECKED BY
T.J.H.
ISSUE DATE
APRIL 13, 2011
JOB NUMBER
17796.42
SHEET NAME
SITE PLAN
SHEET NUMBER
C-9

1

2

3

4

5