

1

2


3

4

5

A

B

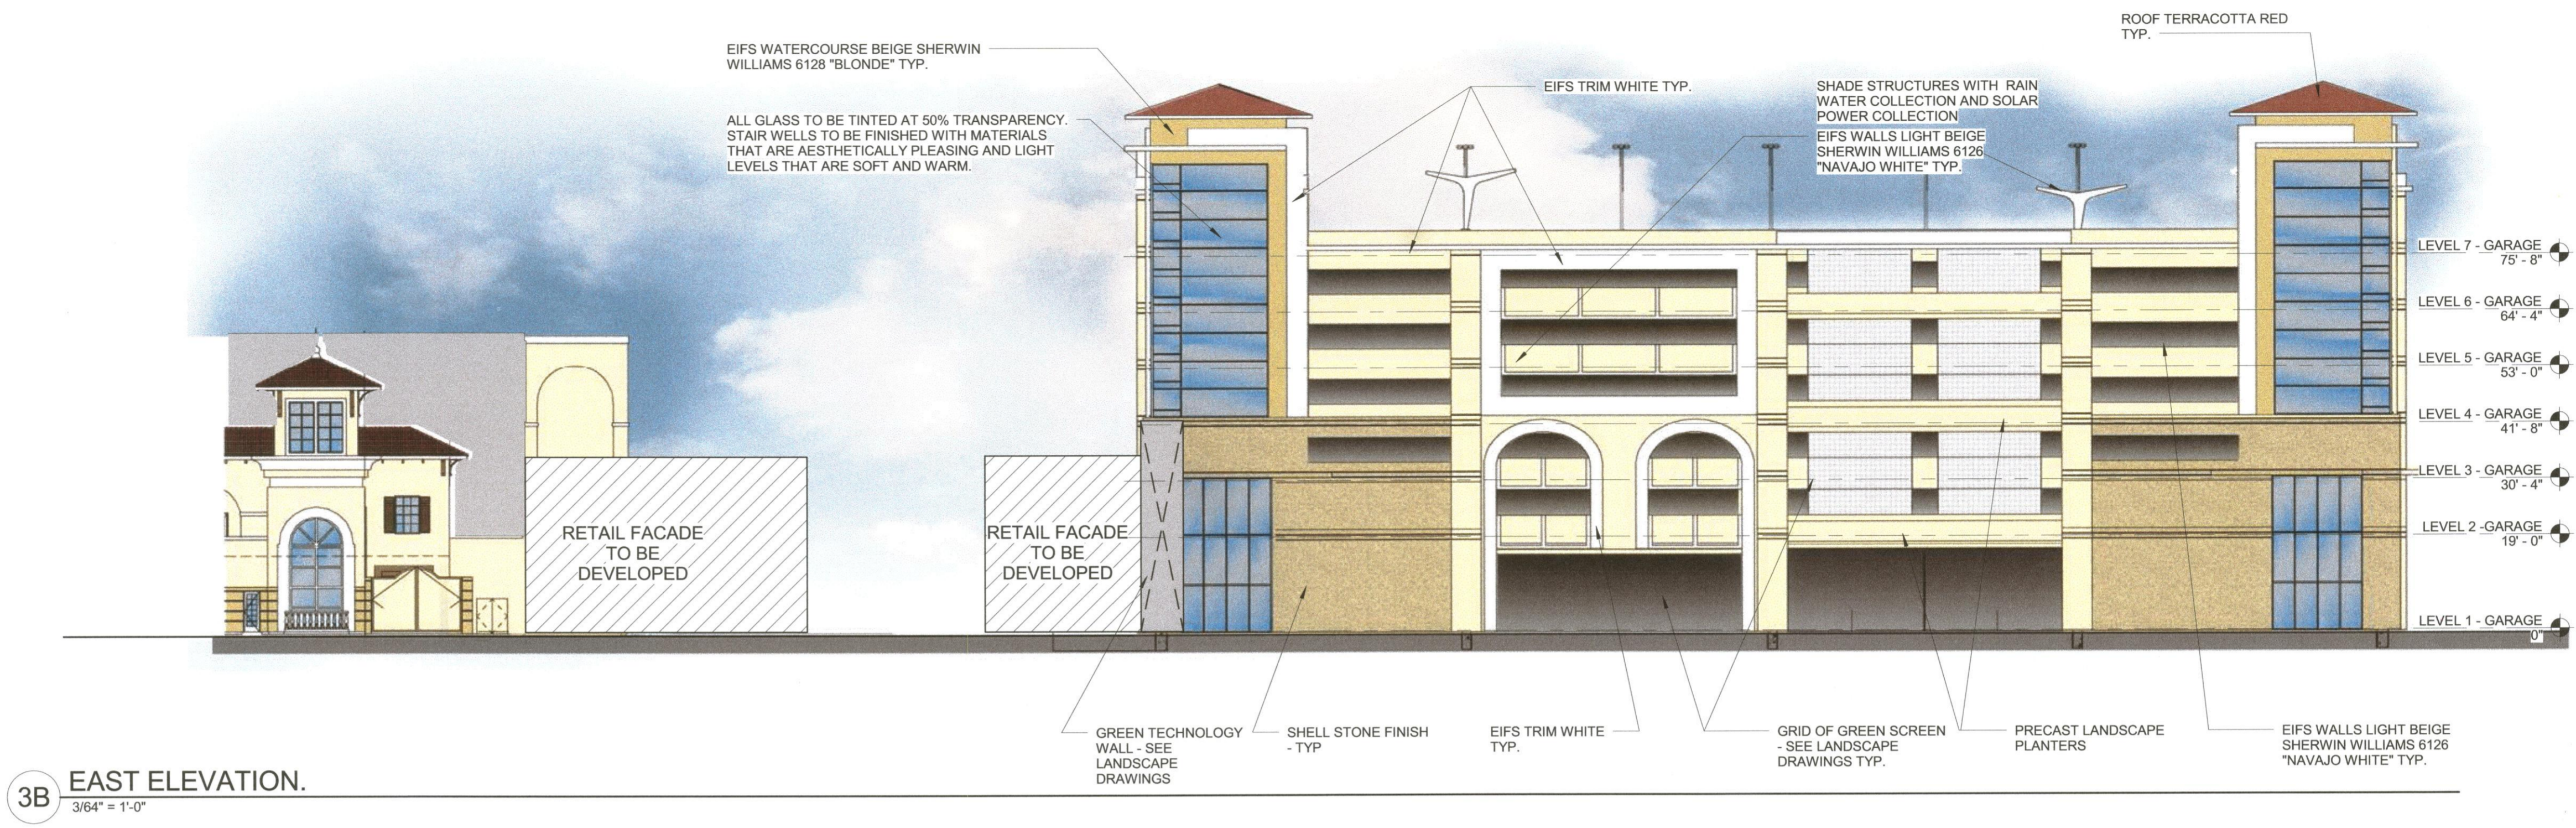

3B EAST ELEVATION.
3/64" = 1'-0"

C

D




1D NORTH ELEVATION.
3/64" = 1'-0"

Δ	Date	Description
	4/13/11	Issued for Administrative Approval
1	5/23/11	DRC Response to Comments
2	6/15/11	Issued for Administrative Approval

FRIEDMUTTER GROUP
 ARCHITECTURE & PLANNING
 1000 W. UNIVERSITY AVENUE, SUITE 100
 FORT LAUDERDALE, FLORIDA 33404
 TEL: 954-834-2000
 WWW.FRIEDMUTTERGROUP.COM

Michael Singer Inc.
 South Studio - Doney Beach, FL
 michael@msinger.com

KEITH and SCHNARS, P.A.
 ENGINEERS, PLANNERS, SURVEYORS

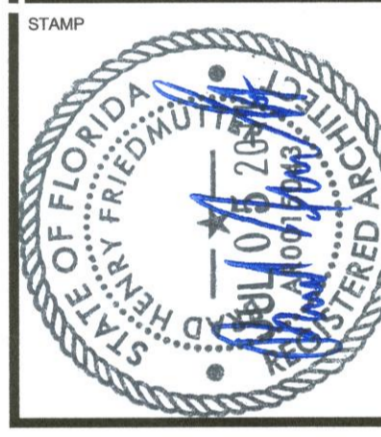

**PHASE I TRANSPORTATION CENTER
 PARKING GARAGE**
 SEMINOLE TRIBE OF FLORIDA
 5600 NW 40TH STREET
 COCONUT CREEK, FLORIDA 33073

DRAWN BY: FRIEDMUTTER GROUP
 CHECKED BY: Checker
 ISSUE DATE: 04/07/11
 JOB NUMBER: 212B015
 SHEET NAME: EXTERIOR ELEVATIONS

SHEET NUMBER
A201

C:\Local\Revit\212B015 SITE PLAN APPLICATION COCONUT CREEK GARAGE EXPANSION CENTRAL_FGL\001589_Plan\A.rvt
 6/27/2011 11:16:10 PM