

1

2

3

4


5

A


B

C

D

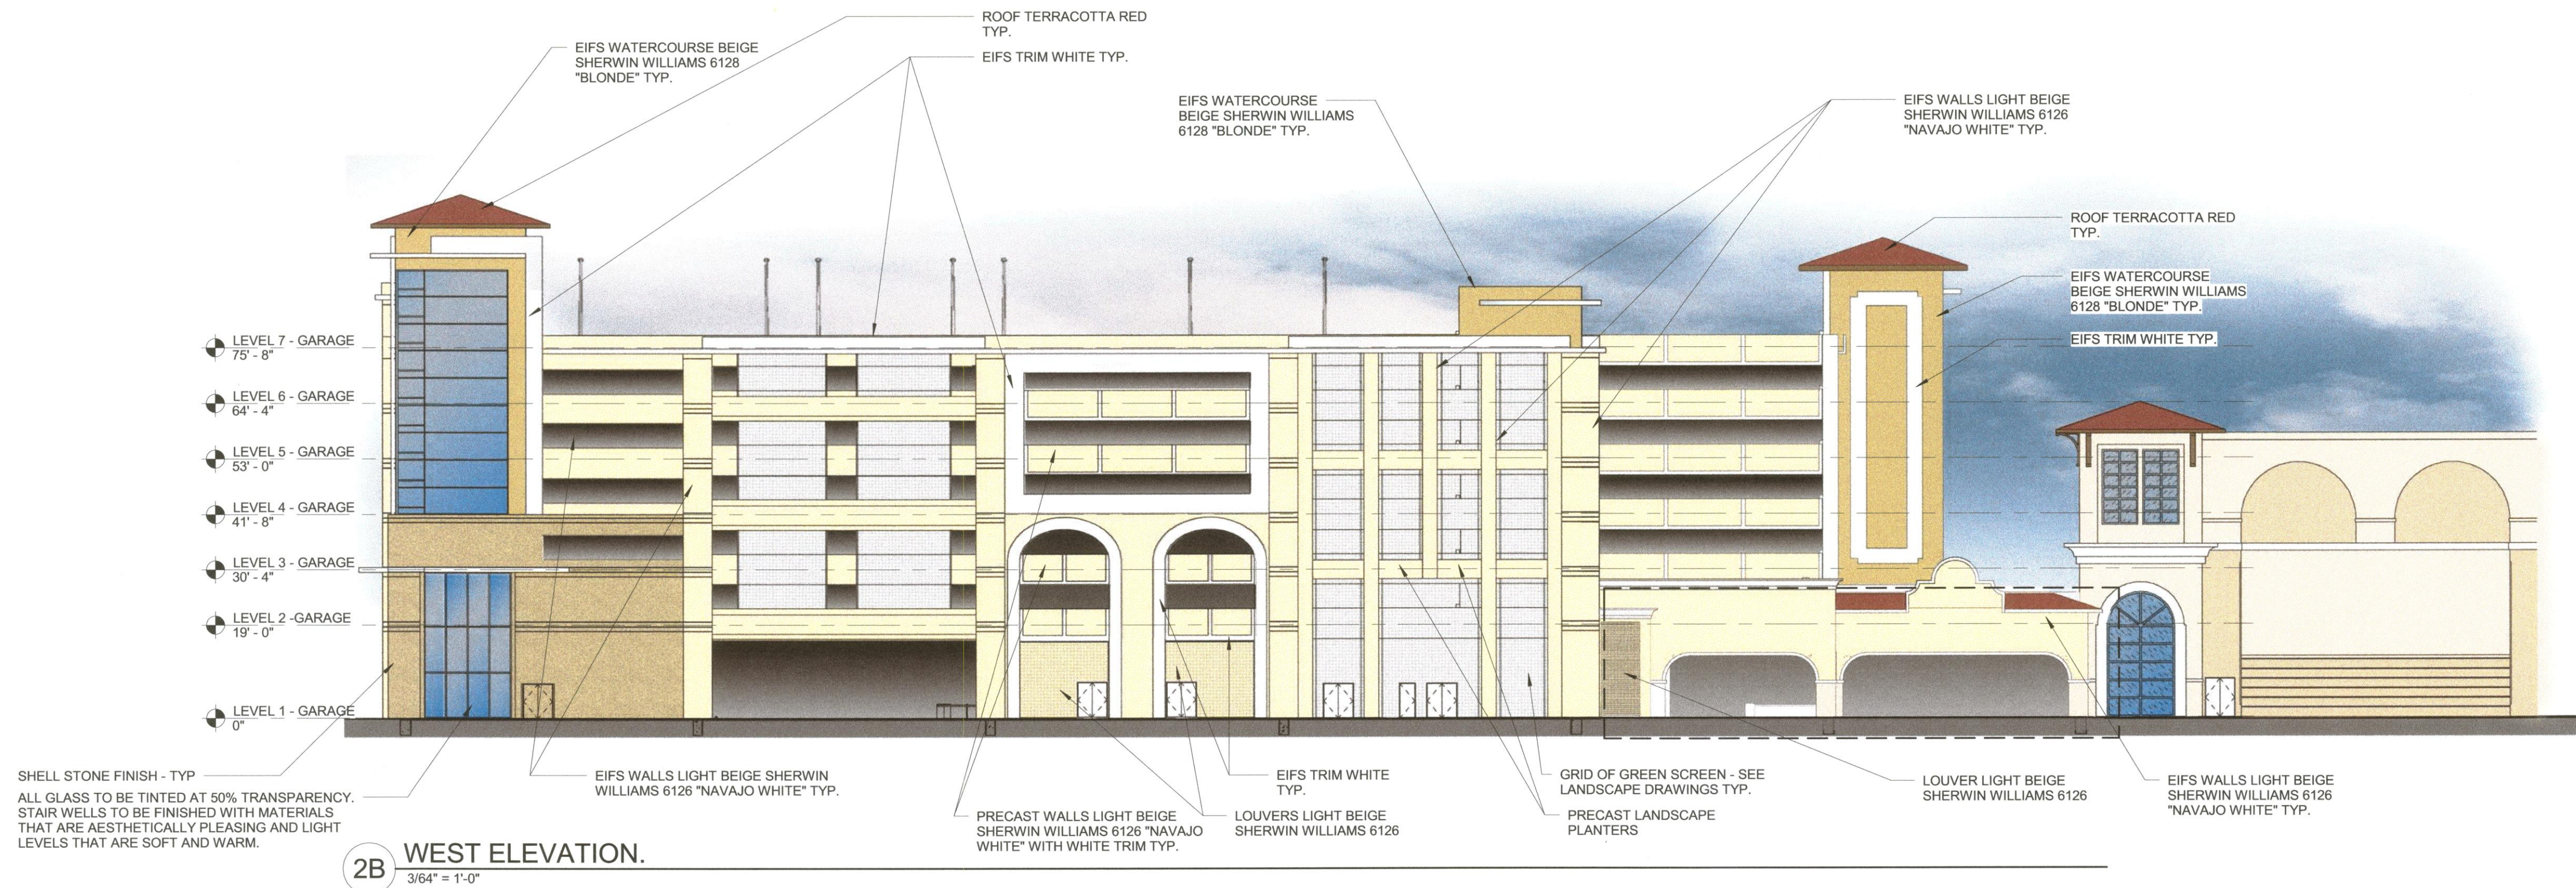

2B WEST ELEVATION.
3/64" = 1'-0"

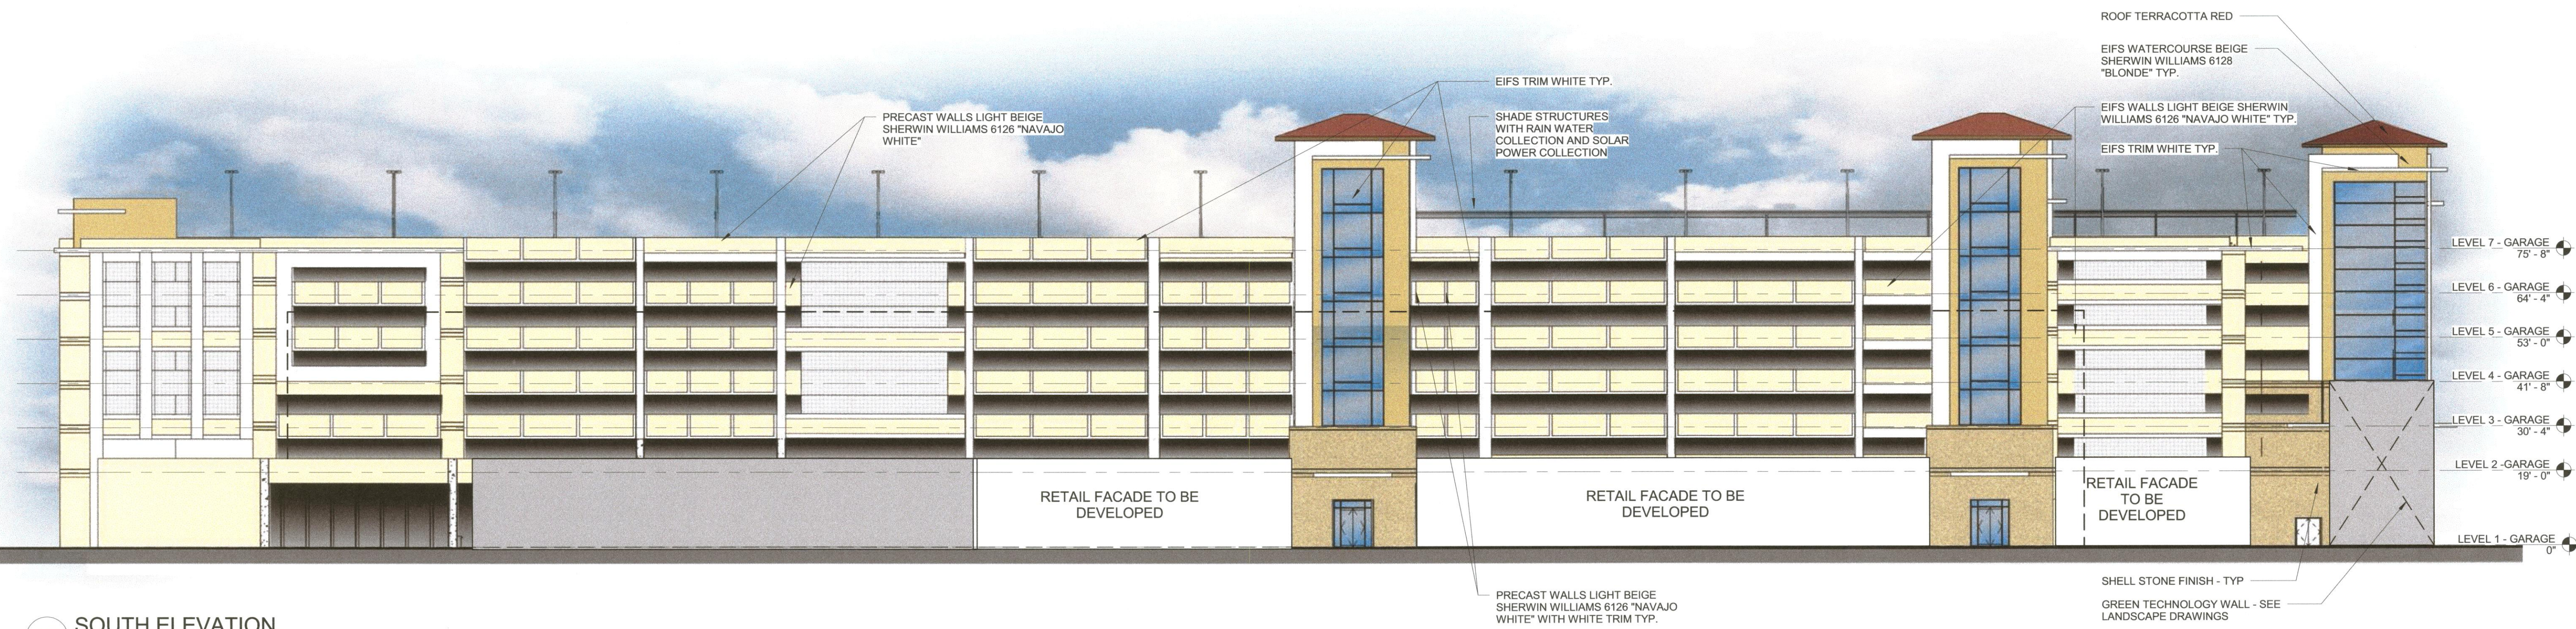

1D SOUTH ELEVATION.
3/64" = 1'-0"

1

2

3

4

5


Δ	Date	Description
4	4/13/11	Issued for Administrative Approval
1	5/23/11	DRC Response to Comments
2	6/15/11	Issued for Administrative Approval

1515 E. SPANGLER BLVD. SUITE 100
FORT LAUDERDALE, FL 33304
TEL: 954.543.2000
FAX: 954.543.2001
WWW.MICHAEL-SINGER.COM

Michael Singer Inc.
South Studio - Drey Beach, FL
951-287-2044
mrs@singer.com

FRIEDMUTTER GROUP
ARCHITECTURAL DESIGN STUDIOS
ARCHITECTS, INTERIORS, EXTERIORS
1000 N. UNIVERSITY AVENUE, SUITE 100
FORT LAUDERDALE, FL 33304
TEL: 954.543.2000
WWW.FRIEDMUTTERGROUP.COM

KEITH and SCHINARS, P.A.
ENGINEERS, PLANNERS, SURVEYORS
1000 N. UNIVERSITY AVENUE, SUITE 100
FORT LAUDERDALE, FL 33304
TEL: 954.543.2000
WWW.KESURVEYING.COM

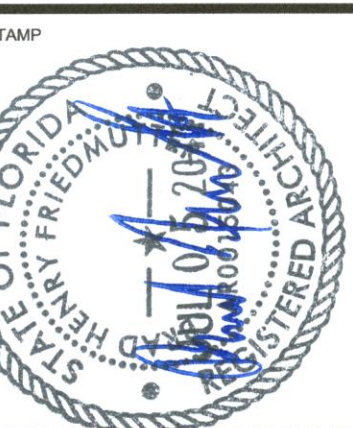

**PHASE I TRANSPORTATION CENTER
PARKING GARAGE**
SEMINOLE TRIBE OF FLORIDA
5600 NW 40TH STREET
COCONUT CREEK, FLORIDA 33073

DRAWN BY
FRIEDMUTTER GROUP
CHECKED BY
Checker
ISSUE DATE
04/13/11
JOB NUMBER
212B015
SHEET NAME
EXTERIOR ELEVATIONS

SHEET NUMBER
A202

C:\Local\Revit\212B015 SITE PLAN APPLICATION COCONUT CREEK GARAGE EXPANSION CENTRAL_FGLV001589_PauJA.rvt
6/27/2011 1:18:14 PM