


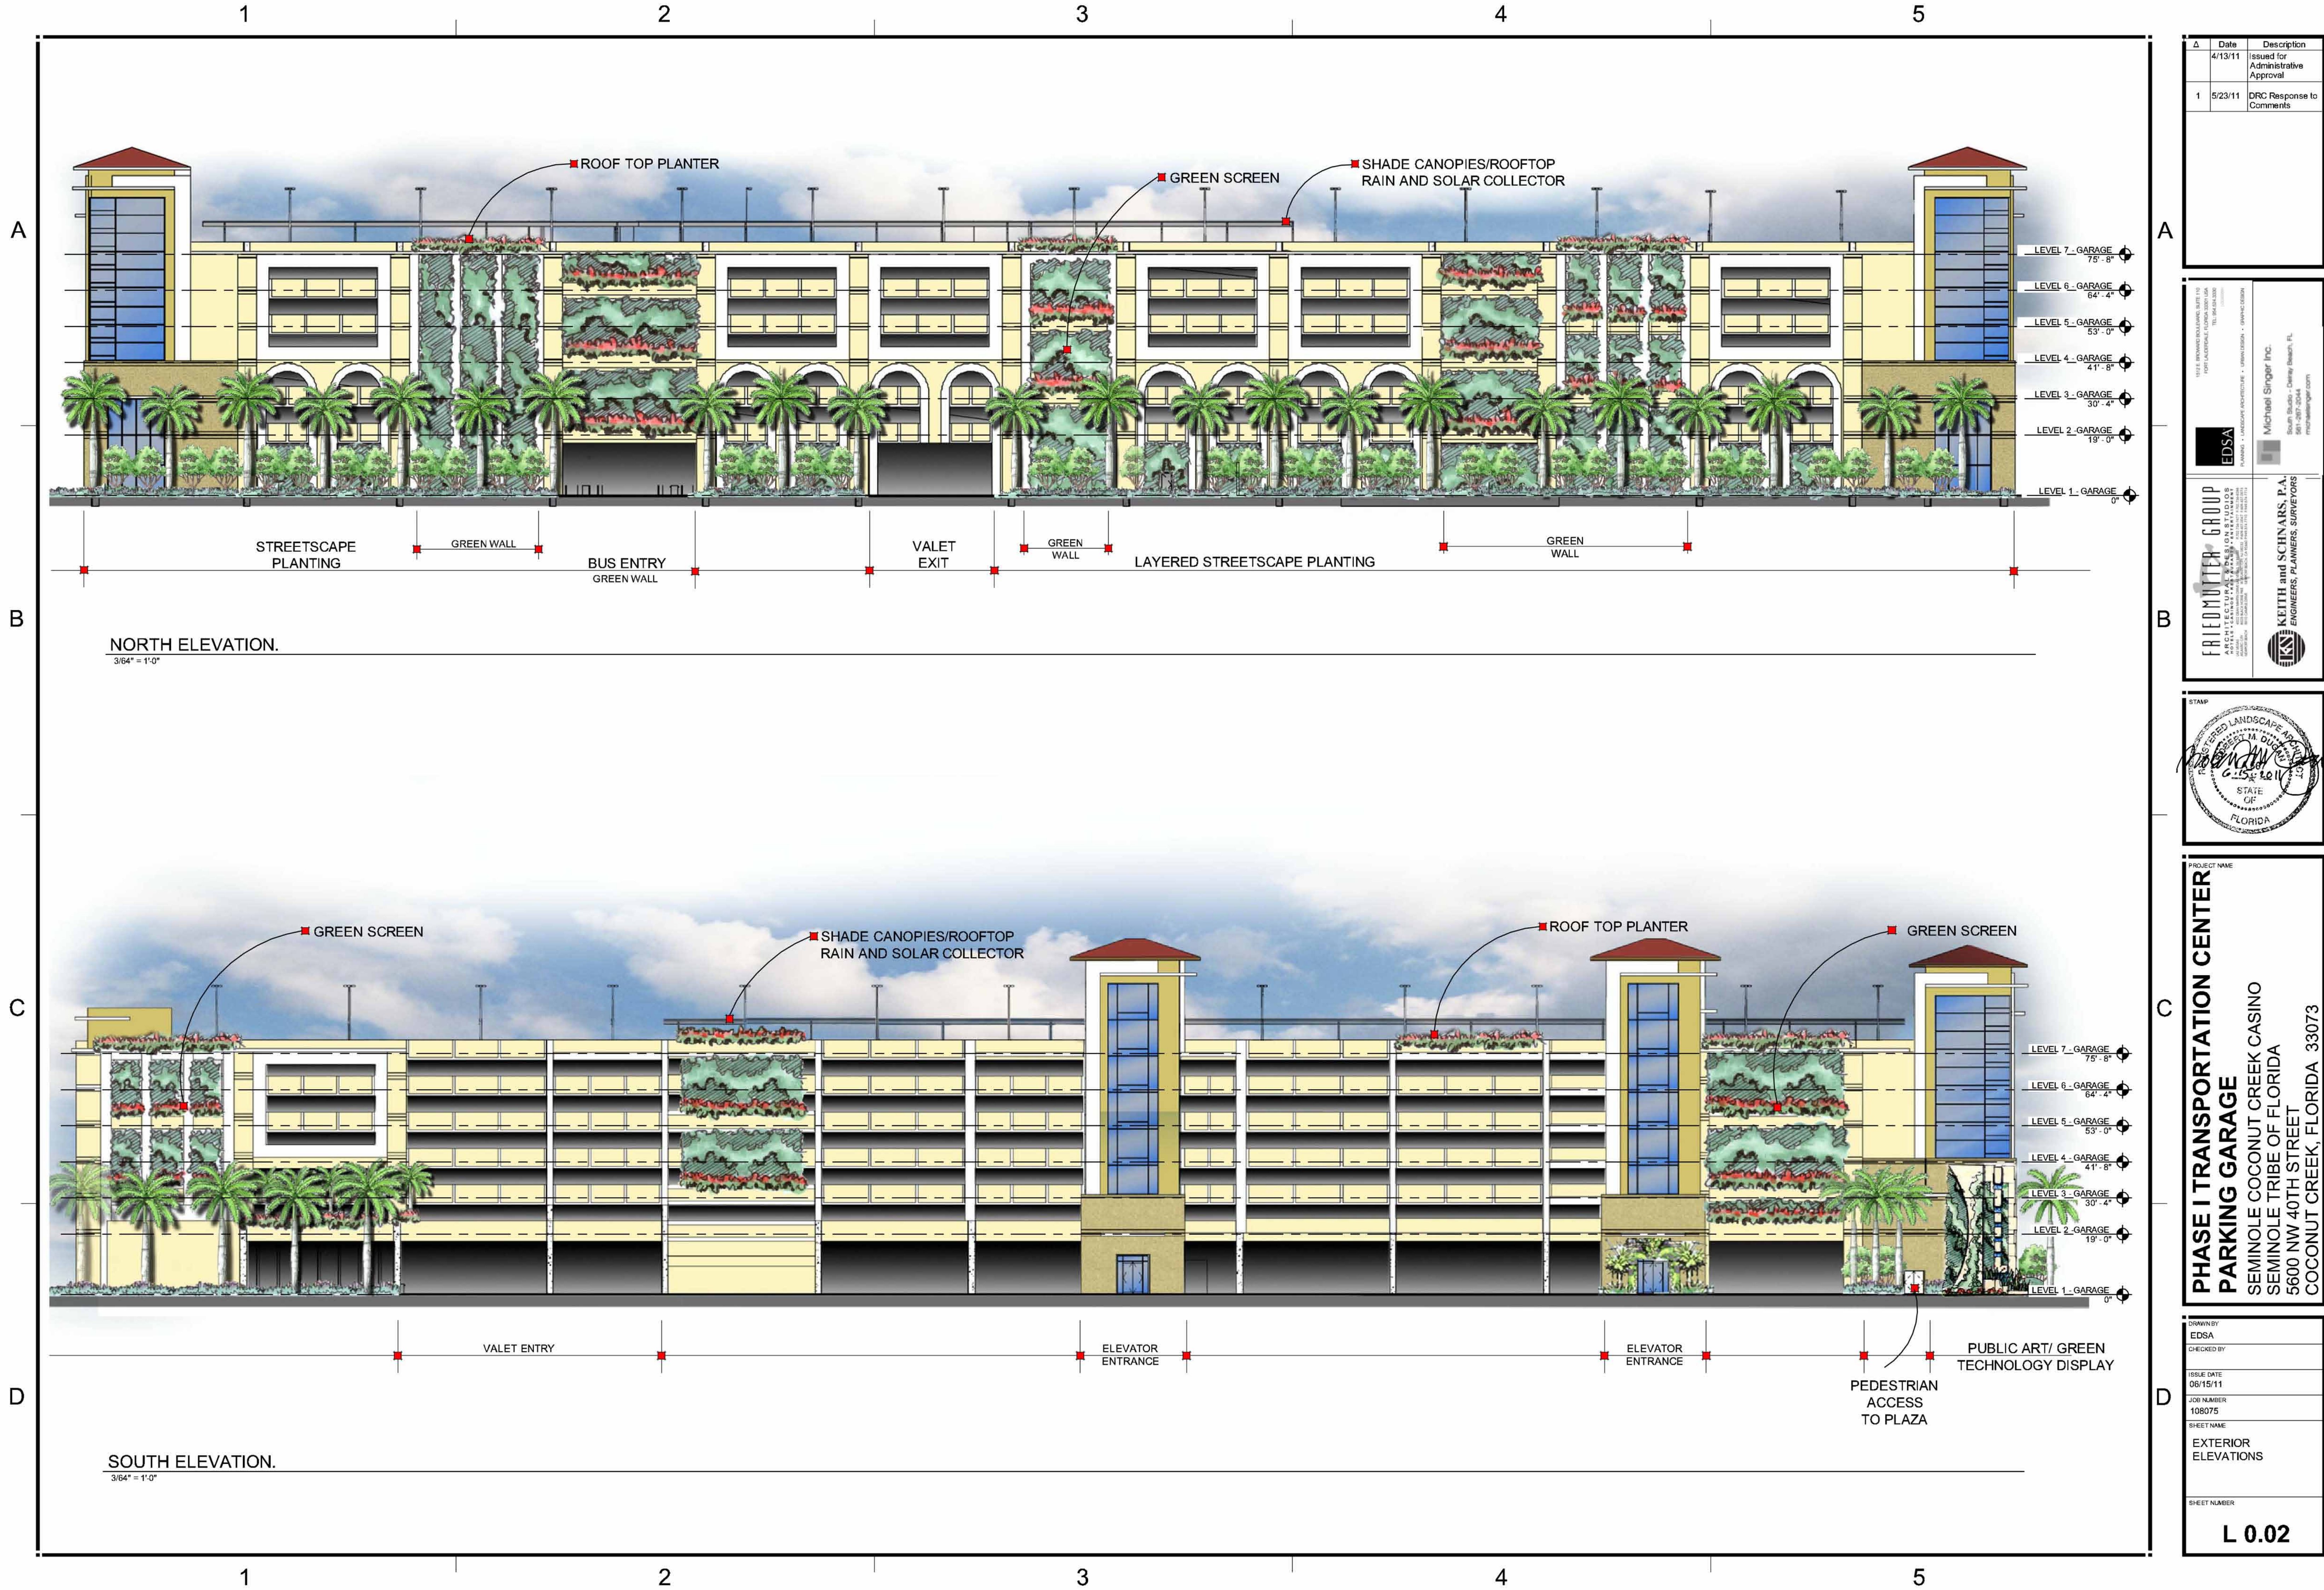

Δ	Date	Description
1	5/23/11	DRG Response to Comments

EDSA

FRIEDMUTTER GROUP

11215 E. BIRNDALE BOULEVARD, SUITE 110
FORT LAUDERDALE, FLORIDA 33324 USA
TEL: 954.333.1111
WWW.FRIEDMUTTERGROUP.COM

11215 E. BIRNDALE BOULEVARD, SUITE 110
FORT LAUDERDALE, FLORIDA 33324 USA
TEL: 954.333.1111
WWW.FRIEDMUTTERGROUP.COM

Michael Singer Inc.
Suzan Butler - Chief Designer, P.E.
581-287-3244
msinger@msinger.com

KEITH and SCHNARS, P.A.
ENGINEERS, PLANNERS, SURVEYORS



PROJECT NAME
PHASE I TRANSPORTATION CENTER PARKING GARAGE
SEMINOLE COCONUT CREEK CASINO
SEMINOLE TRIBE OF FLORIDA
5600 NW 40TH STREET
COCONUT CREEK, FLORIDA 33073

DRAWN BY EDSA
CHECKED BY
ISSUE DATE 06/15/11
JOB NUMBER 108075
SHEET NAME EXTERIOR ELEVATIONS
SHEET NUMBER L 0.02