


A
B
C
D
E

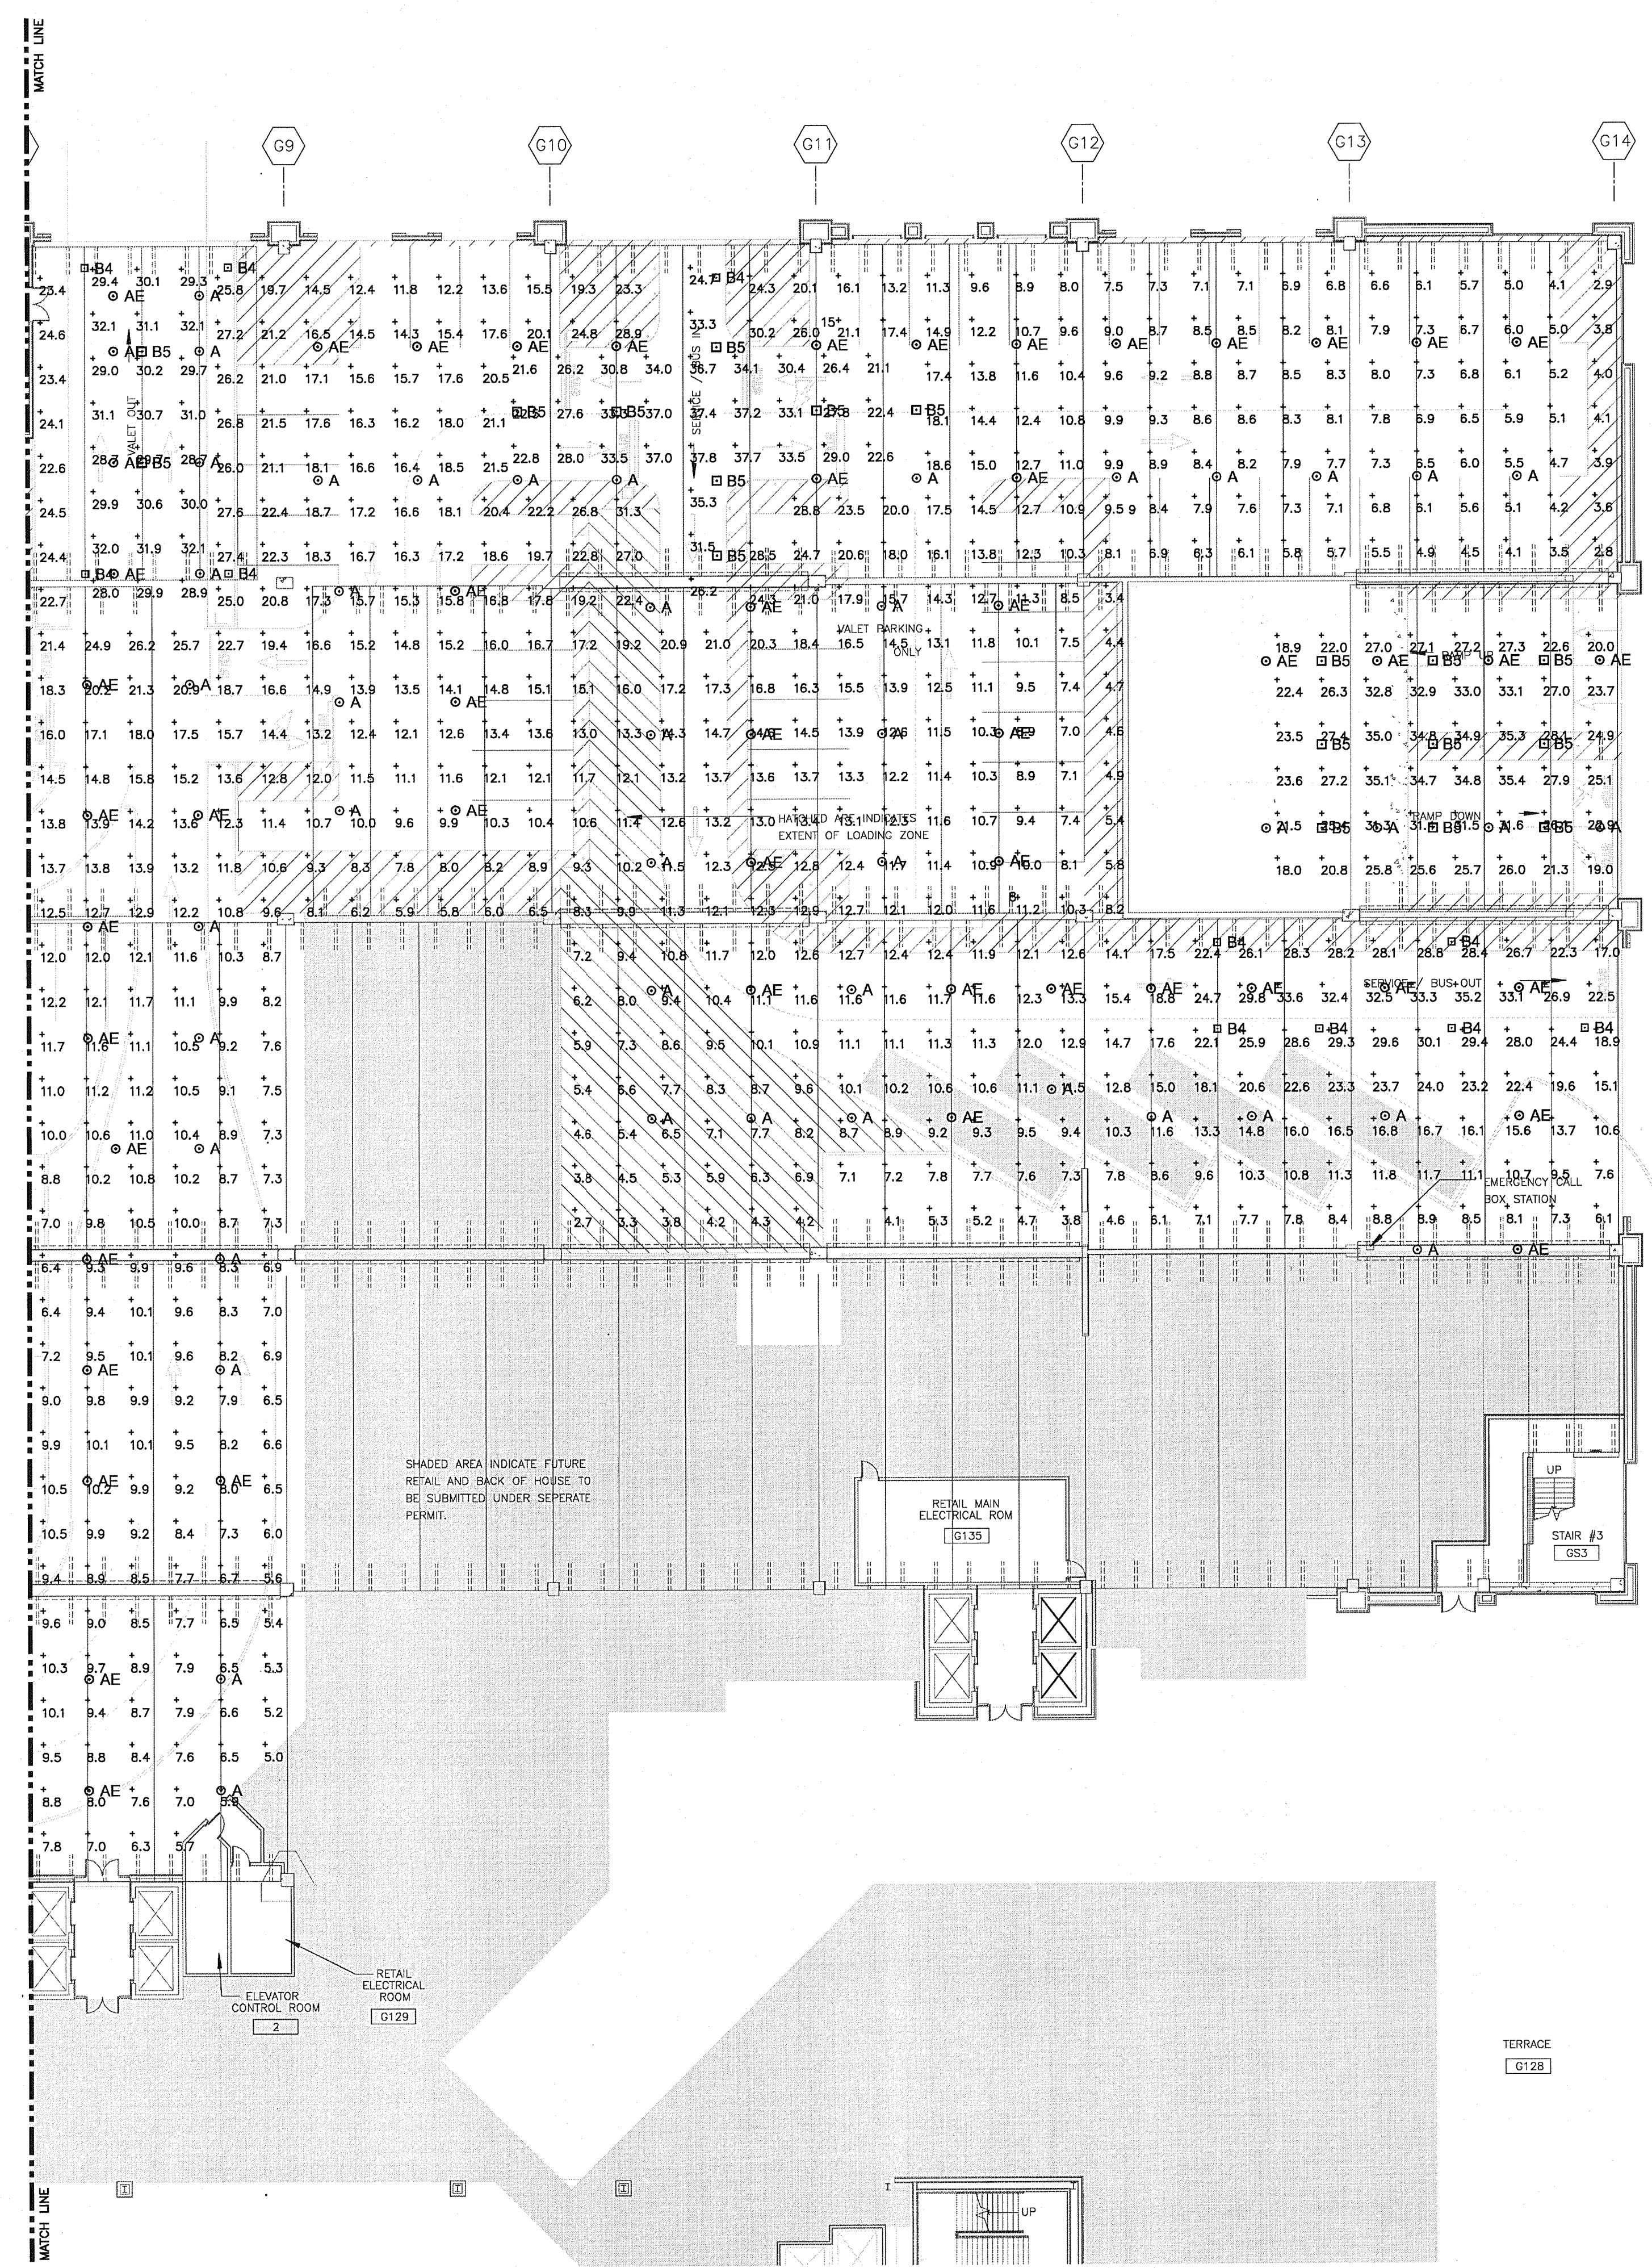

PARTIAL FLOOR PLAN LEVEL 1 - PHOTOMETRIC
1/16" = 1'-0"

Δ	Date	Description
04-18-11	ISSUED FOR PERMIT	

FRIEDMUTTER GROUP
ARCHITECTURE / INTERIOR DESIGN / BRANDING STUDIOS
SPECIALIZING IN MULTI-USE PROJECTS
HOTELS, CASINOS, RESTAURANTS, ENTERTAINMENT, HIGH-RISE RESIDENTIAL
1000 N. W. 40TH STREET, SUITE 1000, MIAMI, FL 33150
TEL: 305.575.1100 FAX: 305.575.1101 WWW.FGDC.COM

CONSULTANT
GOVINDI SHARMA ASSOCIATES
CONSULTING ENGINEERS & DESIGNERS
200 N. W. 40TH STREET, SUITE 1000
MIAMI, FL 33150
(305) 575-1100 FAX (305) 575-1101

PROJECT NAME
PHASE I TRANSPORTATION CENTER
SEMINOLE COCONUT CREEK CASINO
SEMINOLE TRIBE OF FLORIDA
5600 NW 40TH STREET
COCONUT CREEK, FLORIDA 33073

KEY PLAN

DRAWN BY
BK
CHECKED BY
DAS
ISSUE DATE
04-18-11
REV. NO. NUMBER
2129015
SHEET NAME
PARTIAL FLOOR PLAN
LEVEL 1 -
PHOTOMETRIC
SHEET NUMBER
EG502