


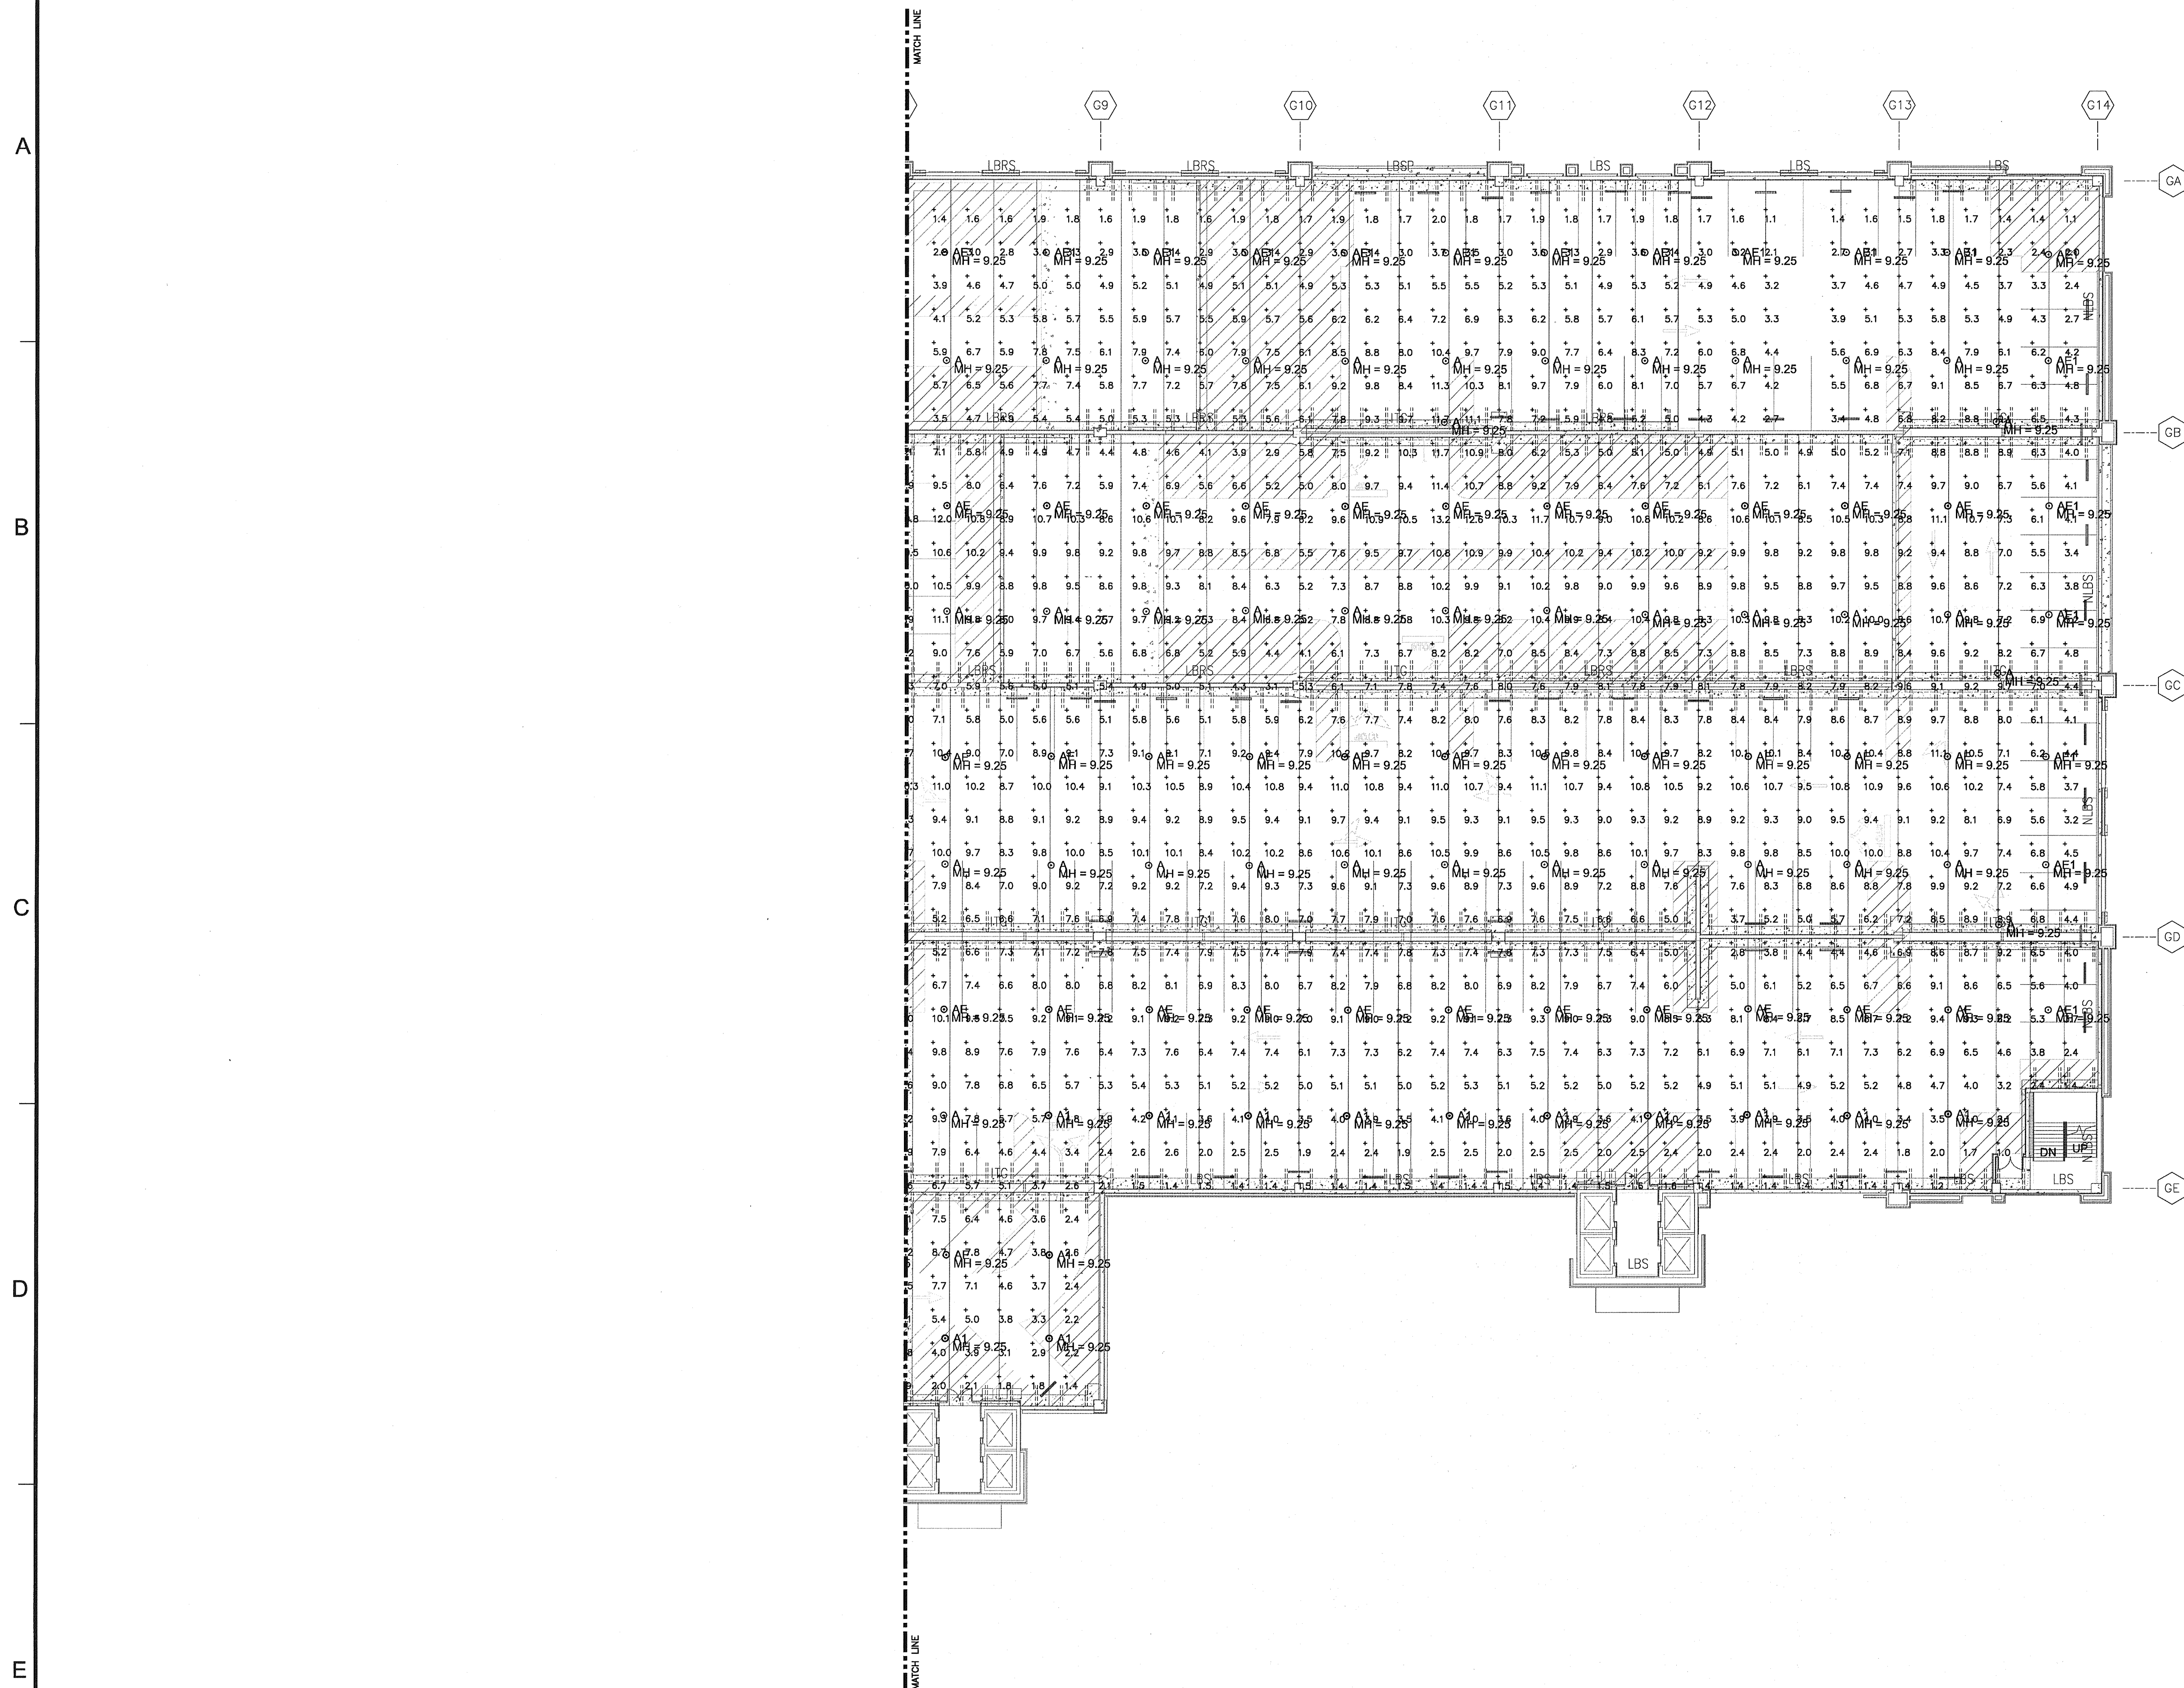

PARTIAL FLOOR PLAN LEVEL 2 - PHOTOMETRIC
1/16" = 1'-0"

A	Date	Description
	04-18-11	ISSUED FOR PERMIT

PHASE I TRANSPORTATION CENTER

SEMIMOLE COCONUT CREEK CASINO

SEMIMOLE TRIBE OF FLORIDA

5600 NW 40TH STREET

COCONUT CREEK, FLORIDA 33073

EG504

PROJECT NAME

KEY PLAN

DRAWN BY
BK

CHECKED BY
DAS

ISSUE DATE
04-18-11

PROJECT JOB NUMBER
212B015

SHEET NAME
PARTIAL FLOOR PLAN
LEVEL 2 -
PHOTOMETRIC

SHEET NUMBER

RIEDMUTTER GROUP

ARCHITECTURE / INTERIOR DESIGN / BRANDING STUDIOS

SPECIALIZING IN MULTIFAMILY PROJECTS

ELS-CASINOS-RESTAURANTS-ENTERTAINMENT-HIGH-RISE RESIDENTIAL

10000 W. BAYVIEW AVENUE SUITE 1000
MIAMI BEACH, FL 33154
TEL: 305.556.2222 FAX: 305.556.2223
WWW.RIEDMUTTER.COM

CONSULTANT

GEORGETTI SULLMAN ASSOCIATES
CONSULTING ENGINEERS & DESIGNERS
270 N. MIAMI AVENUE SUITE 1000
MIAMI, FLORIDA 33136
(305) 338-7700 FAX (305) 338-7799

CSA PROJ. NO. 5788

PHASE I TRANSPORTATION CENTER

SEMIMOLE COCONUT CREEK CASINO

SEMIMOLE TRIBE OF FLORIDA

5600 NW 40TH STREET

COCONUT CREEK, FLORIDA 33073

EG504