



MATCH LINE

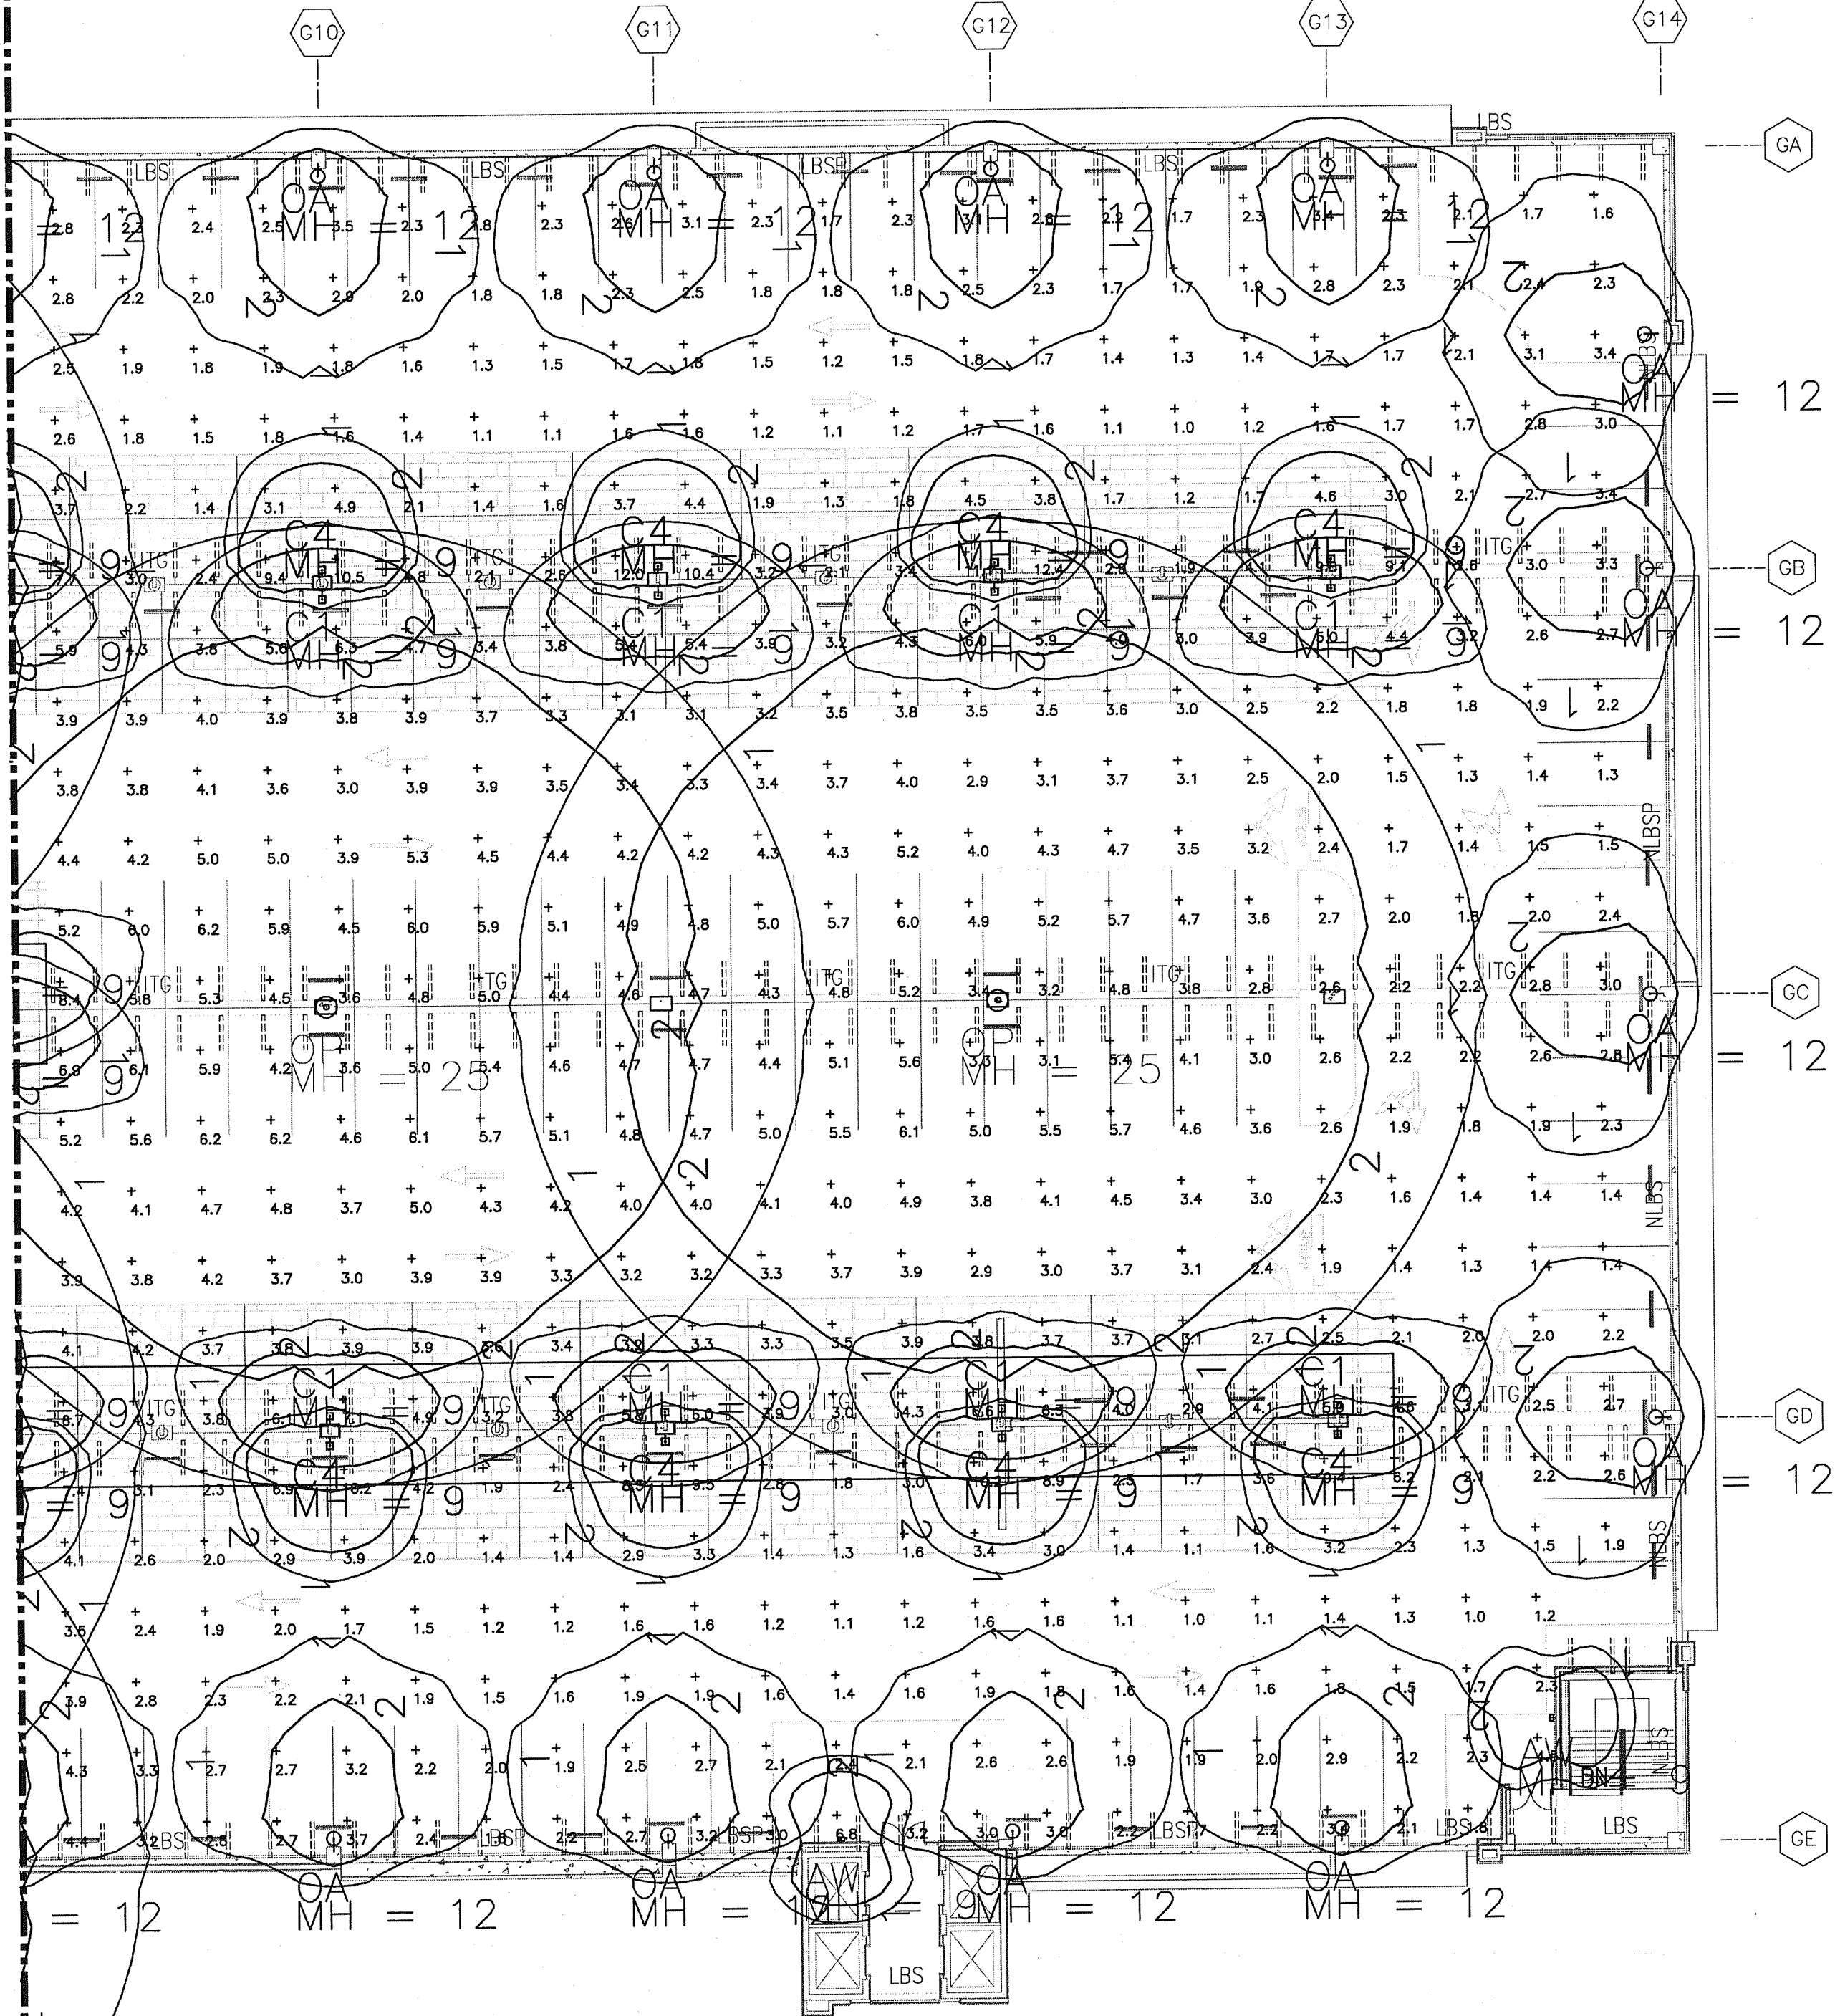

PARTIAL FLOOR PLAN LEVEL 7 - PHOTOMETRIC
1/16" = 1'-0"


A	Date	Description
04-18-11	ISSUED FOR PERMIT	

RIEDMUTTER GROUP
ARCHITECTURE / INTERIOR DESIGN / BRANDING STUDIOS
SPECIALIZING IN MULTI-USE PROJECTS
HOTELS, CASINOS, RESTAURANTS, ENTERTAINMENT, HIGH-RISE RESIDENTIAL
10000 W. WINDYWAY, SUITE 100, BOCA RATON, FL 33433
TEL: (561) 369-1100 FAX: (561) 369-1101 WWW.RIEDMUTTER.COM

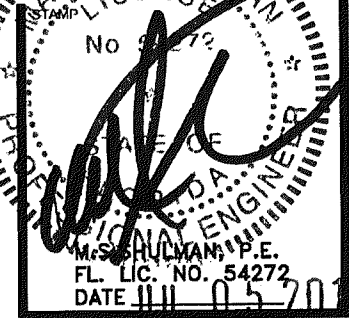

CONSULTANT
GOVARETTI SHUMAN ASSOCIATES
CONSULTING ENGINEERS & ARCHITECTS
2700 RED ROAD, SUITE 201
BOCA RATON, FLORIDA 33433
(407) 328-7700 FAX (407) 328-7705
CSA PROJ. No. 5738

PHASE I TRANSPORTATION CENTER
SEMINOLE COCONUT CREEK CASINO
SEMINOLE TRIBE OF FLORIDA
5600 NW 40TH STREET
COCONUT CREEK, FLORIDA 33073

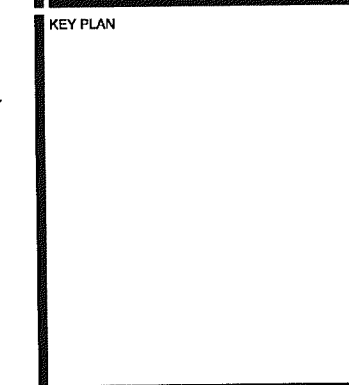

DESIGNED BY BK	CHECKED BY DAS
ISSUE DATE 04-18-11	ARCH. JOB NUMBER 2128015
SHEET NAME PARTIAL FLOOR PLAN LEVEL 7 - PHOTOMETRIC	SHEET NUMBER EG508