

C:\Local\Revit\212B015 SITE PLAN APPLICATION COCONUT CREEK GARAGE EXPANSION CENTRAL_FGLV001580_PaulUA.rvt
7/6/2011 9:34:07 AM

1D


PARKING GARAGE LEVEL 3 FLOOR PLAN

3/64" = 1'-0"

PARKING STALL TABULATION	
Level	Count
LEVEL 1 - GARAGE	103
LEVEL 2 - GARAGE	349
LEVEL 3 - GARAGE	332
LEVEL 4 - GARAGE	374
LEVEL 5 - GARAGE	421
LEVEL 6 - GARAGE	412
LEVEL 7 - GARAGE	416
Grand total: 2407	

HANDICAPPED ACCESSIBLE PARKING SPACES REQUIRED = 39 (40 PROVIDED). DUE TO THE LIMITED ACCESS TO THE PUBLIC ON THE FIRST AND SECOND LEVELS, SPACES BEGIN ON THE THIRD LEVEL OF THE TRANSPORTATION CENTER AND CONTINUE TO THE SEVENTH FLOOR (8 SPACES PER FLOOR X 5 FLOORS = 40 SPACES). DUE TO LIMITED HEAD CLEARANCE VAN ACCESSIBLE SPACES ONLY OCCUR ON THE THIRD LEVEL

5% OF 2407 = 125 PREMIUM PARKING SPACES DESIGNATED FOR USE BY PATRONS WHO VISIT THE PROPERTY DRIVING FUEL EFFICIENT VEHICLES. THESE SPACES ALSO BEGIN ON THE THIRD LEVEL (25 SPACES PER FLOOR X 5 FLOORS = 125 SPACES).

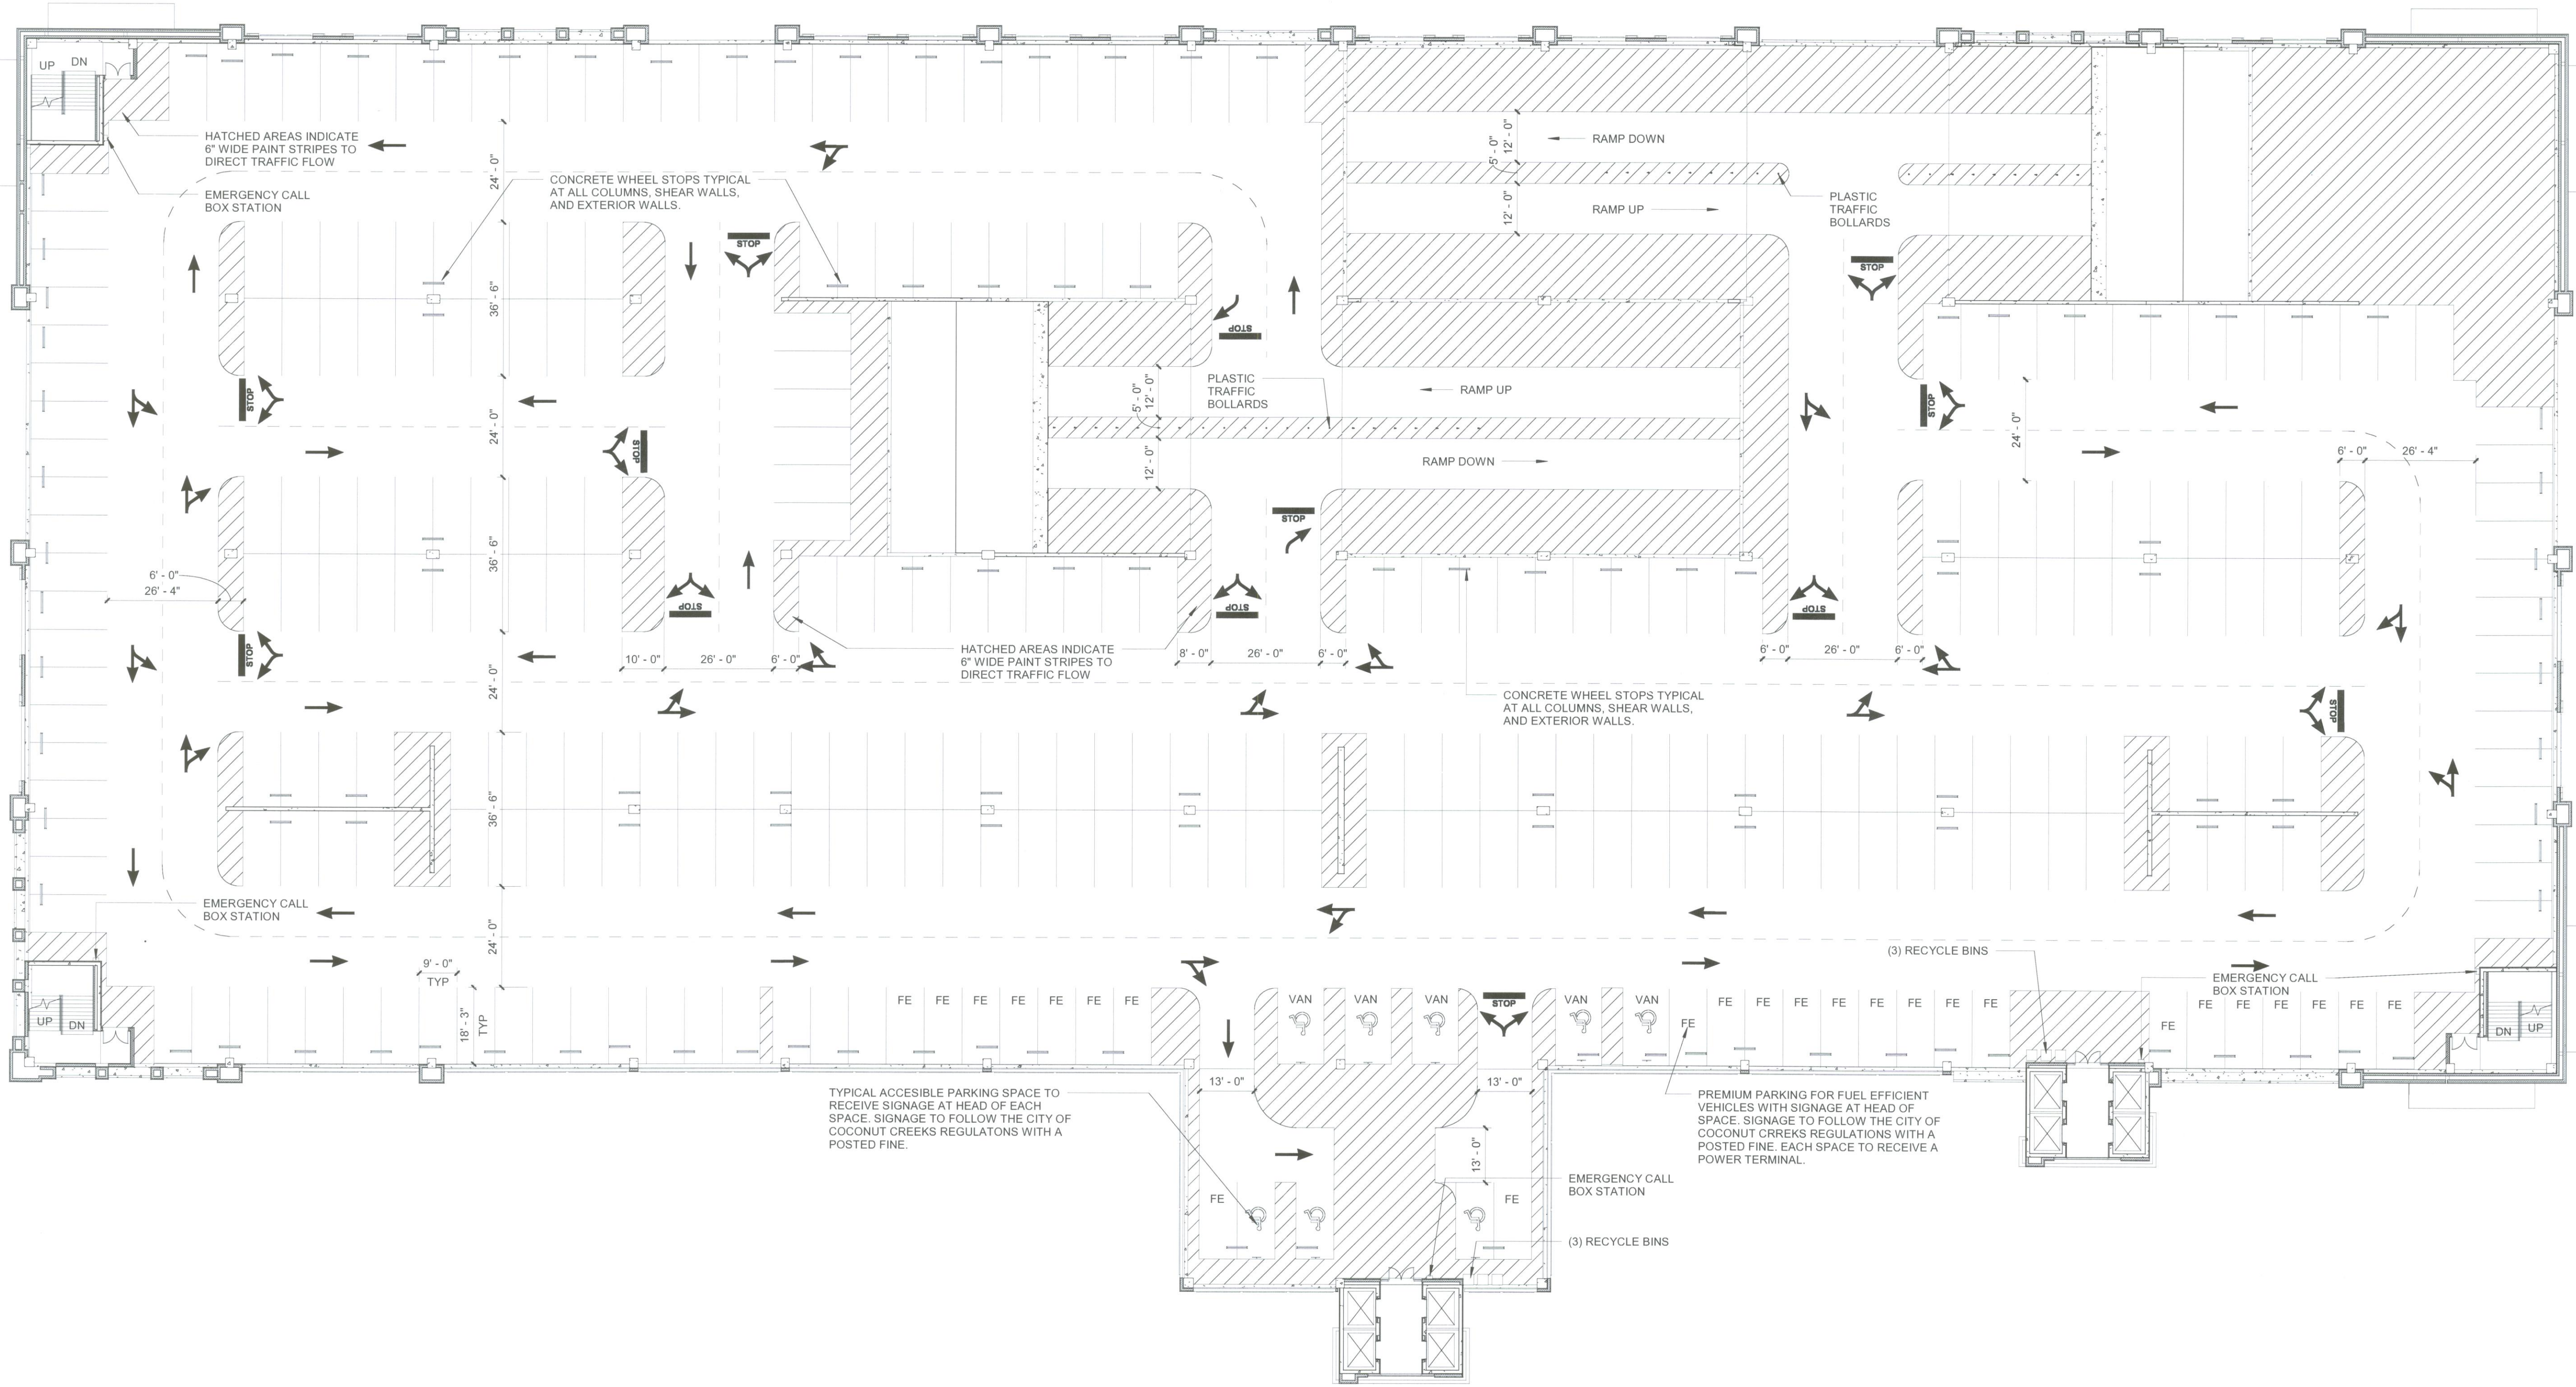

PROJECT NAME
**PHASE I TRANSPORTATION CENTER
PARKING GARAGE**
SEMINOLE TRIBE OF FLORIDA
5600 NW 40TH STREET
COCONUT CREEK, FLORIDA 33073

DRAWN BY
FRIEDMUTTER GROUP
CHECKED BY
Checker
ISSUE DATE
04/13/11
JOB NUMBER
212B015
SHEET NAME
PARKING GARAGE
LEVEL 3 FLOOR PLAN

SHEET NUMBER
A103



KEITH and SCHNARS, P.A.
ENGINEERS, PLANNERS, SURVEYORS

FRIEDMUTTER GROUP
ARCHITECTURAL & DESIGN STUDIOS

EDSA

Michael Singer Inc.
South Studio - Doral Beach, FL
michaelsinger.com

Δ	Date	Description
4	4/13/11	Issued for Administrative Approval
1	5/23/11	DRC Response to Comments