


C:\Local\Revit\2128015 COCONUT CREEK GARAGE EXPANSION CENTRAL_FGLV01586_PaulA.rvt
9/27/2011 8:21:06 AM

1D RETAIL FLOOR PLAN
3/64" = 1'-0"

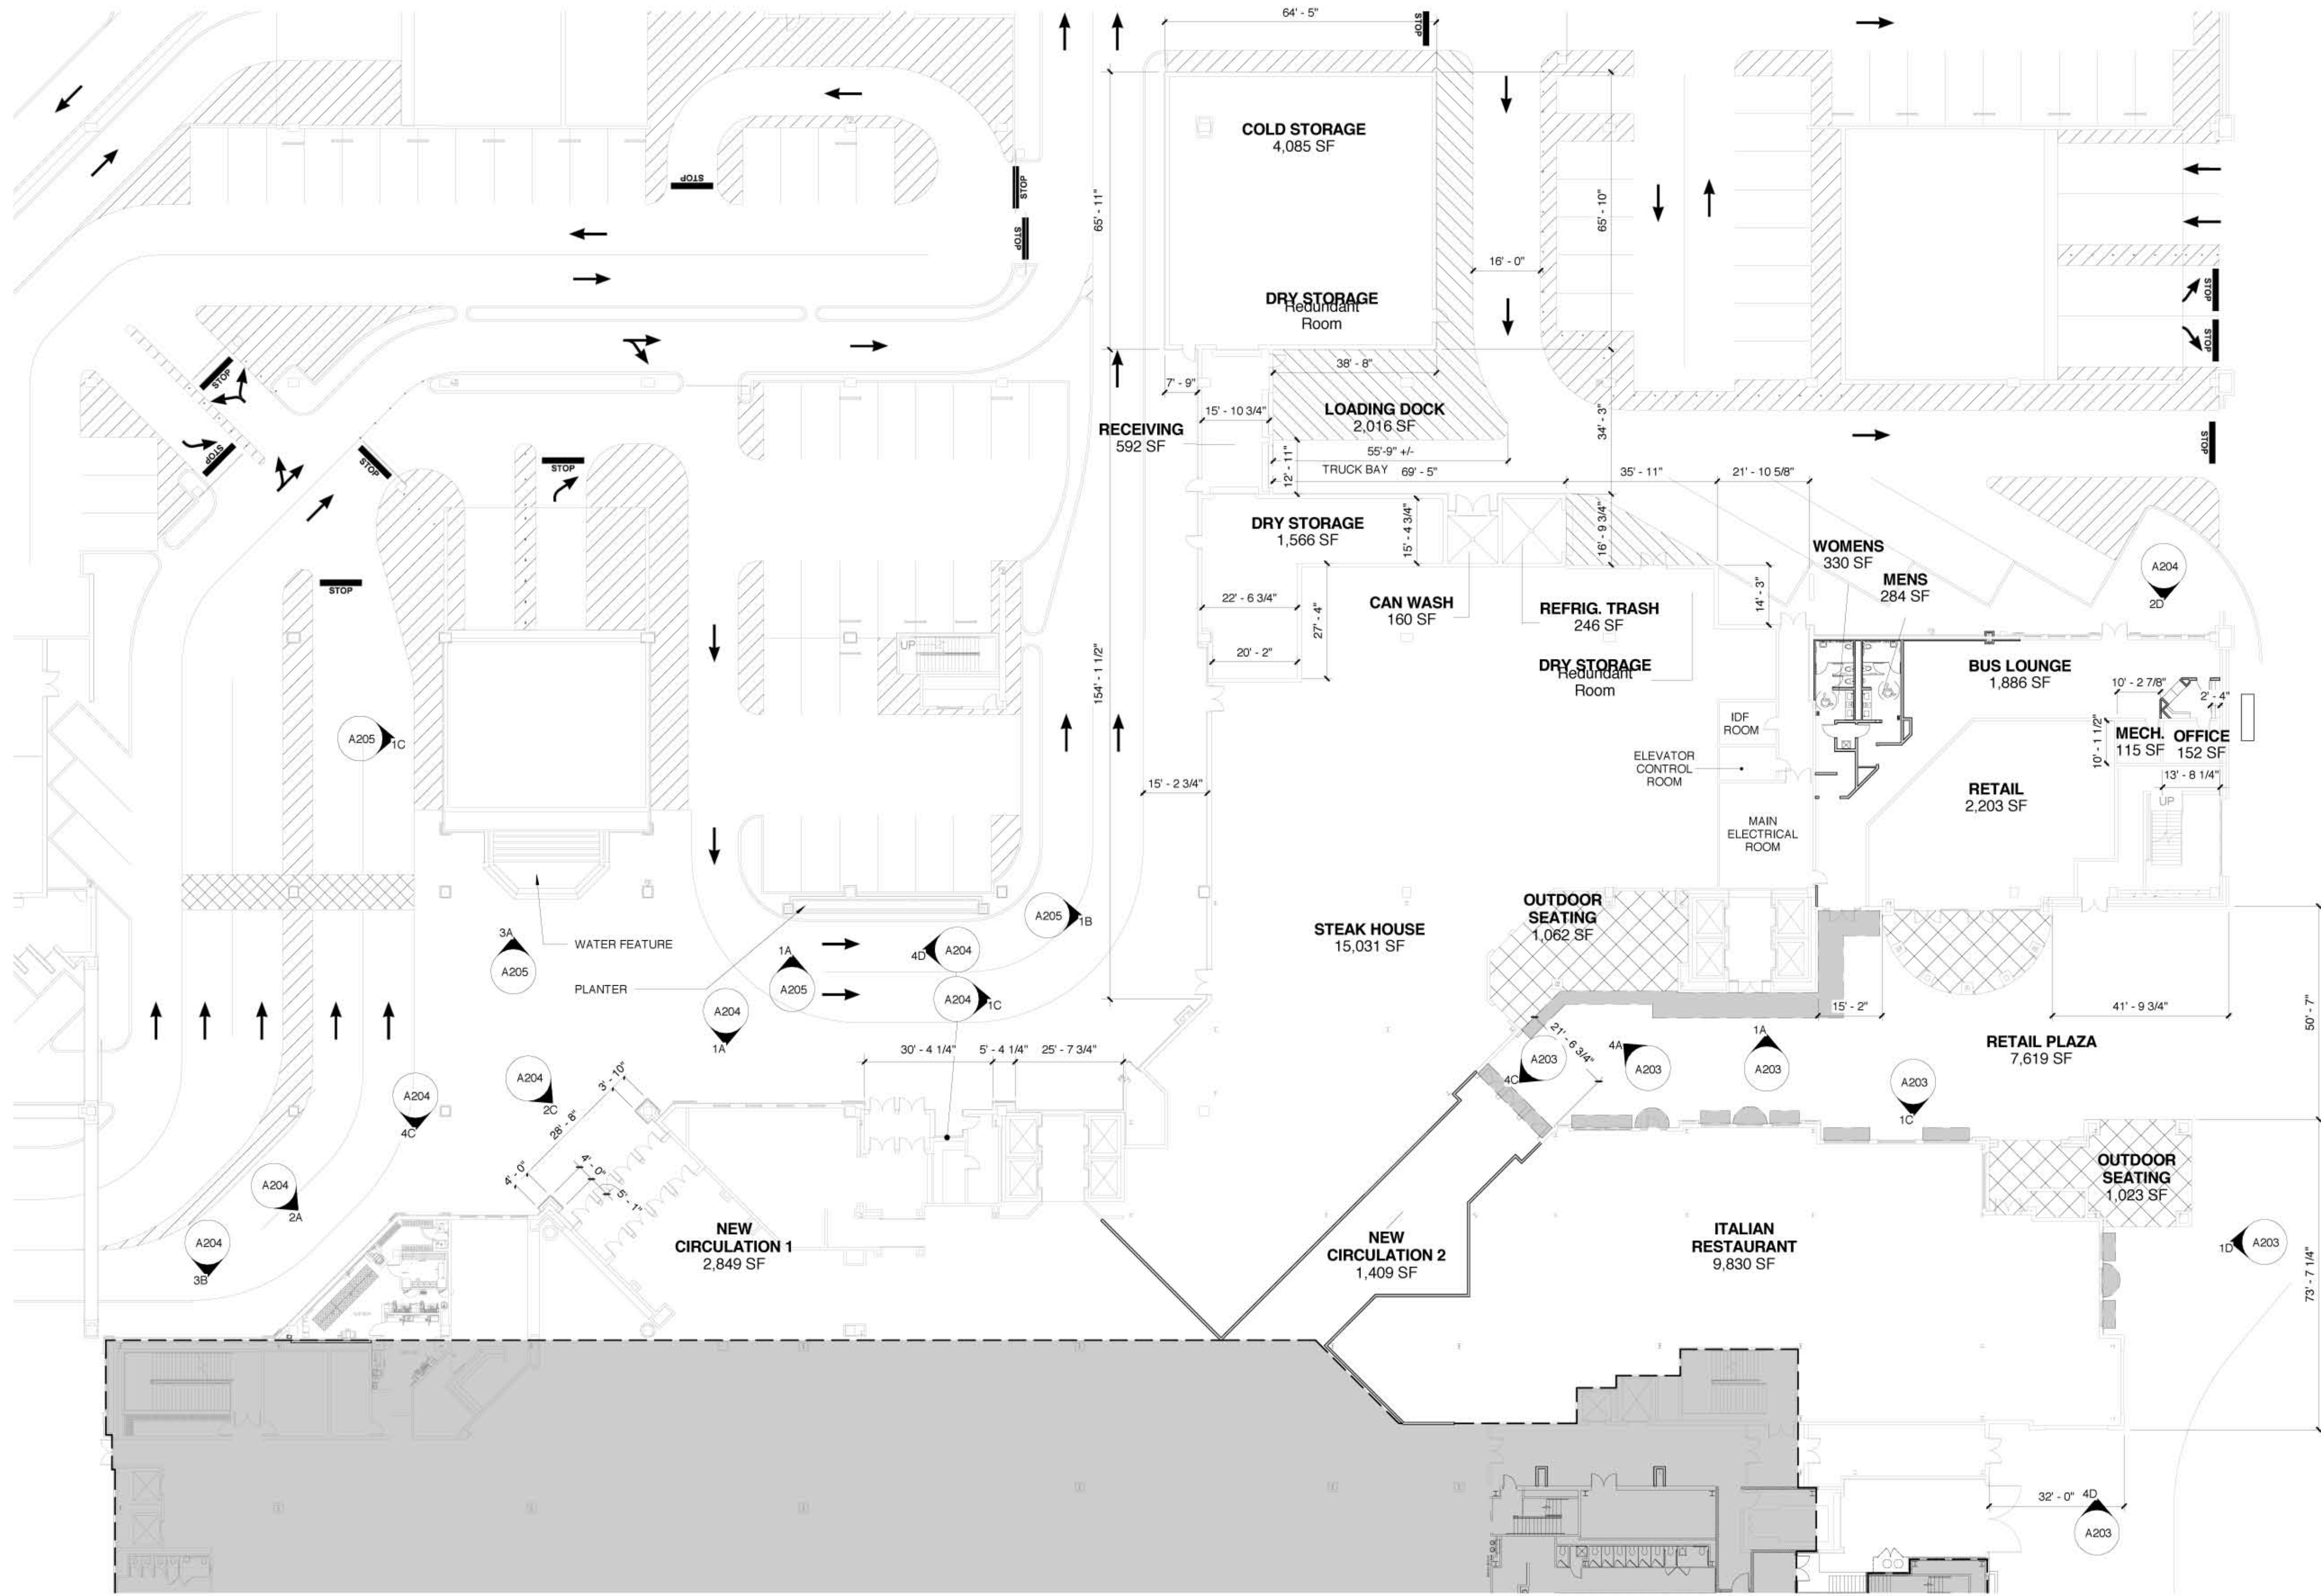

A	Date	Description
3	8-3-11	Issued for Administrative Approval
4	9-8-11	Resubmittal for Administrative Approval

1001 S. UNIVERSITY BLVD., SUITE 100
FORT LAUDERDALE, FL 33304
TEL: 954.533.3333
FRIEDMUTTER GROUP
ARCHITECTURAL DESIGN STUDIOS
ARCHITECTS
REGISTERED PROFESSIONAL ARCHITECTS
FLORIDA NO. 12000
FRIEDMUTTER GROUP
ARCHITECTS
REGISTERED PROFESSIONAL ARCHITECTS
FLORIDA NO. 12000

Michael Singer Inc.
South Studio - Delray Beach, FL
954.533.3333
MICHAEL SINGER INC.
PLANNING • LANDSCAPE ARCHITECTURE • INTERIORS • GRAPHIC DESIGN

KEITH and SCHNARS, P.A.
ENGINEERS, PLANNERS, SURVEYORS

KEITH and SCHNARS, P.A.
ENGINEERS, PLANNERS, SURVEYORS



PROJECT NAME
**PHASE I TRANSPORTATION CENTER
PARKING GARAGE**
SEMINOLE COCONUT CREEK CASINO
SEMINOLE TRIBE OF FLORIDA
5600 NW 40TH STREET
COCONUT CREEK, FLORIDA 33073

DRAWN BY
FRIEDMUTTER GROUP
CHECKED BY
Checker
ISSUE DATE
07/21/11
JOB NUMBER
2128015
SHEET NAME
RETAIL FLOOR PLAN

SHEET NUMBER
A110