


C:\Local\Revit\212B015 COCONUT CREEK GARAGE EXPANSION CENTRAL_FGLV001586_PaulA.rvt
9/7/2011 12:47:09 PM

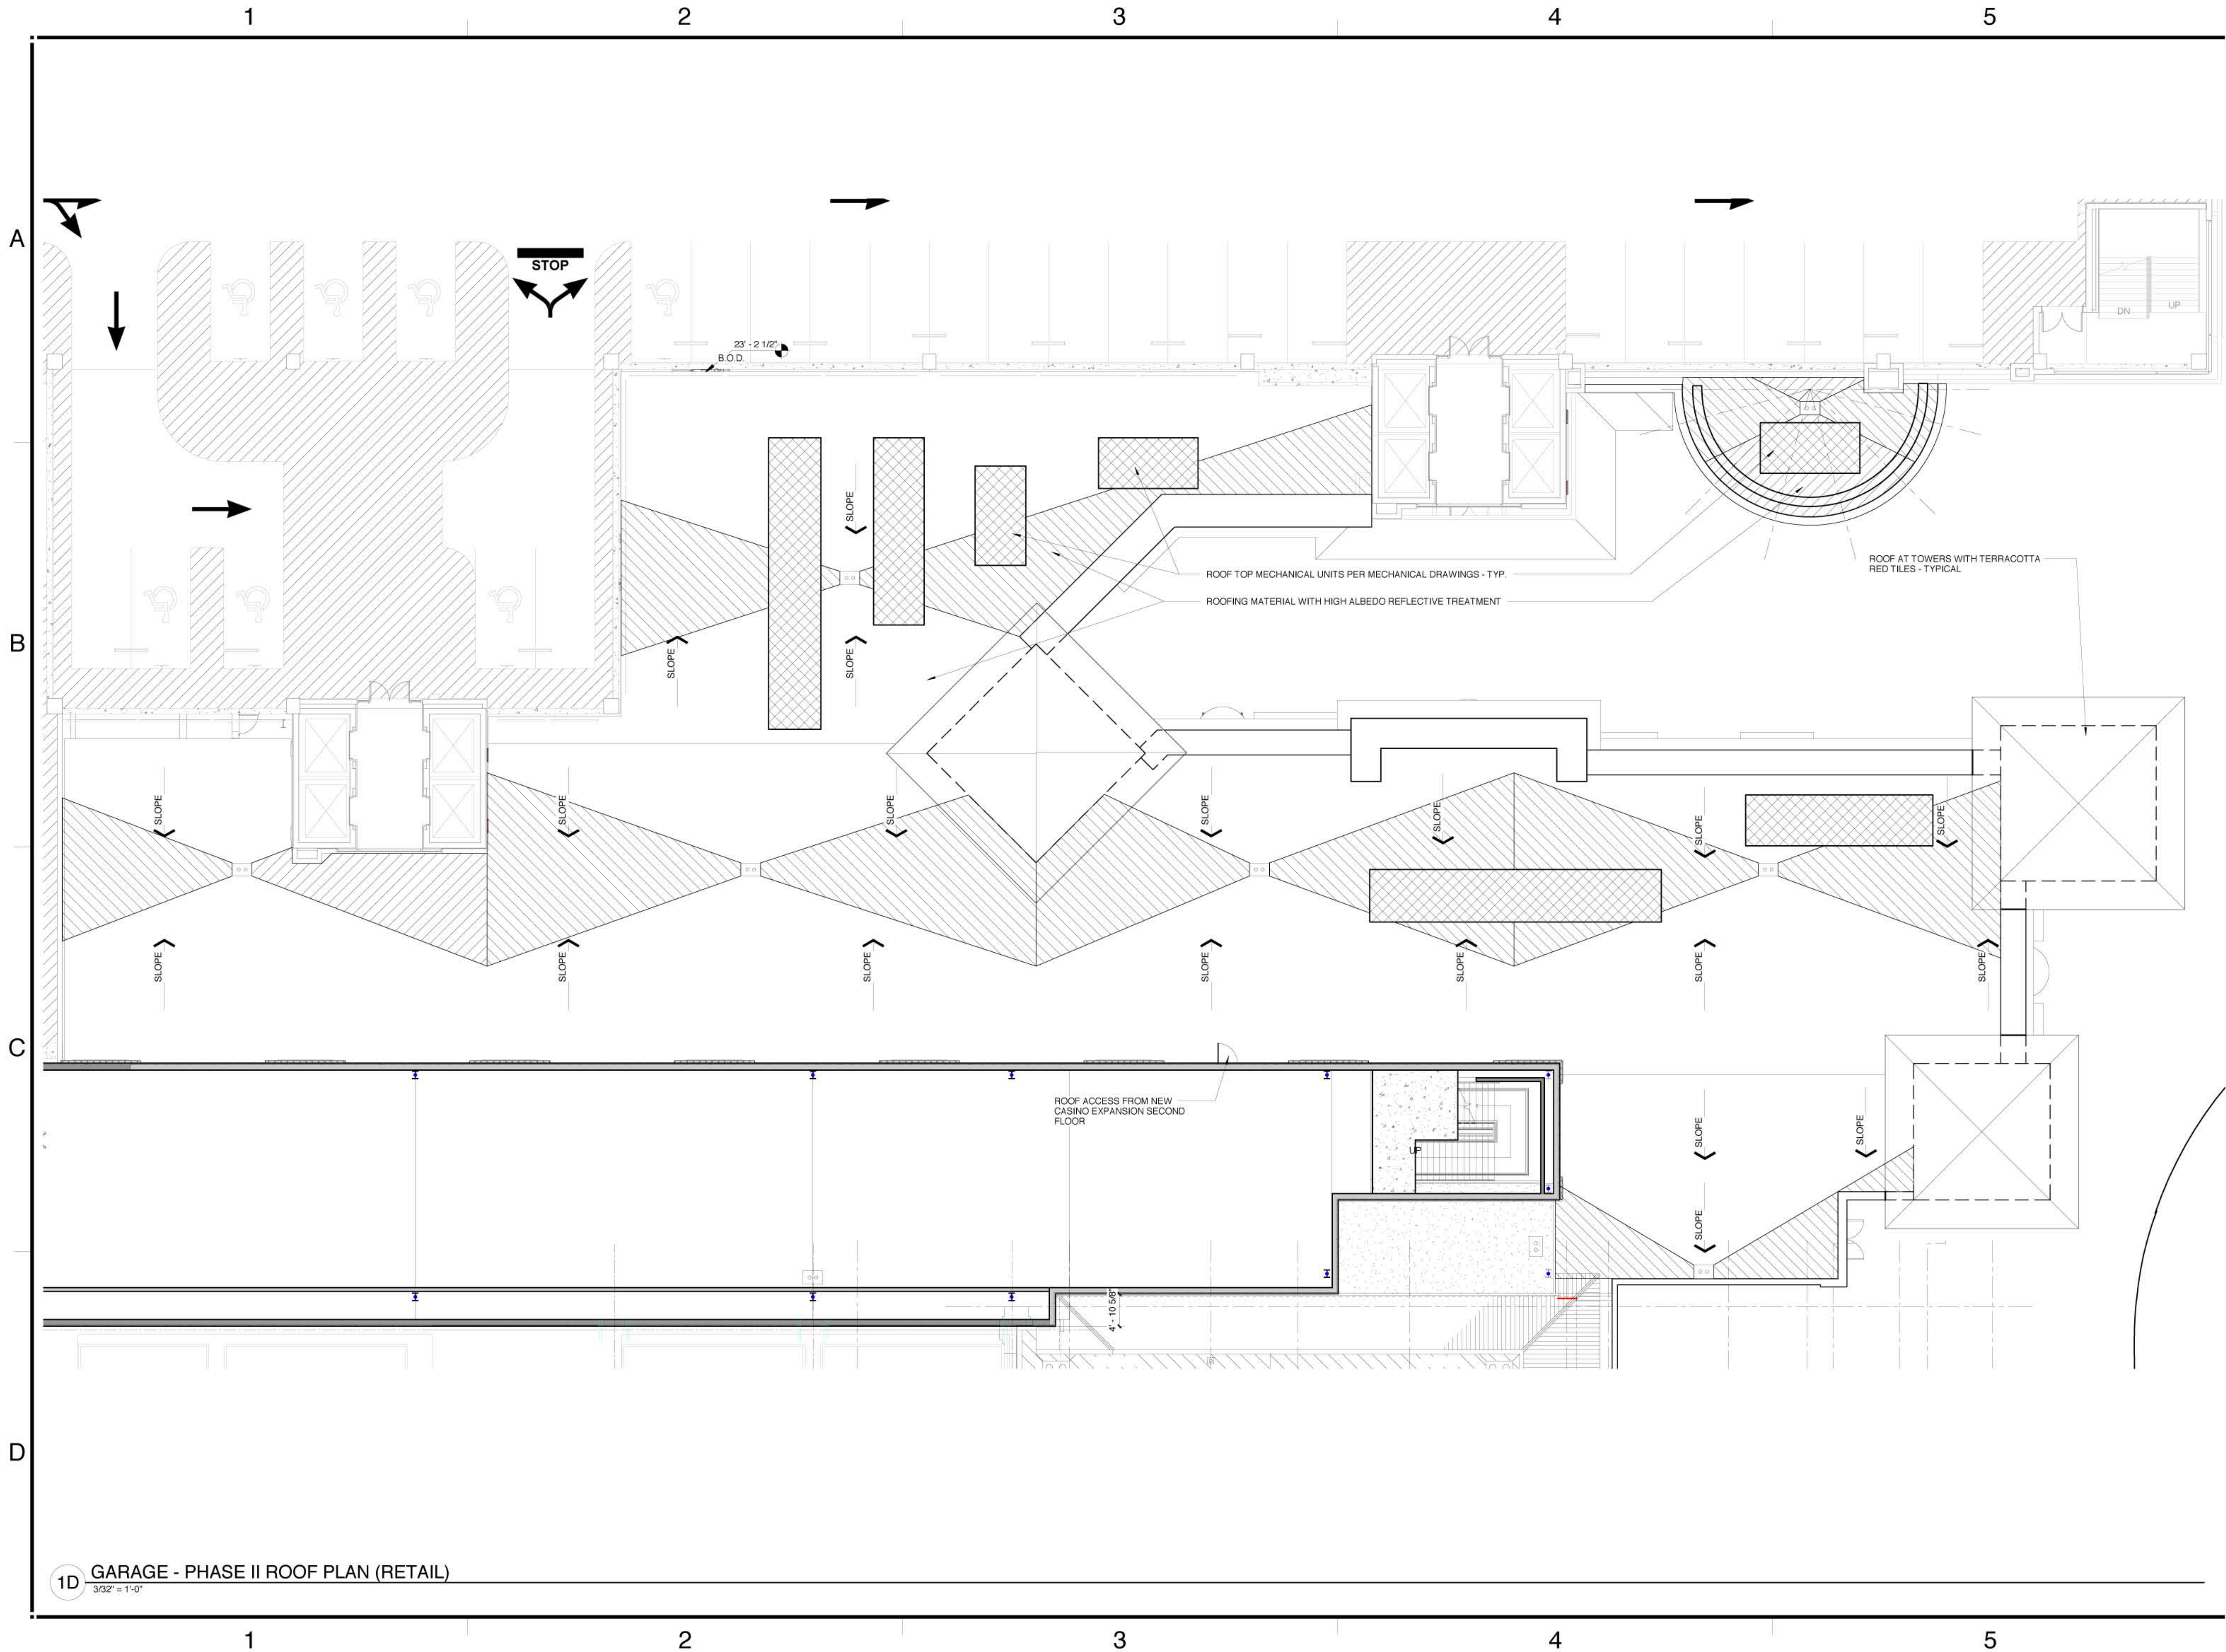

1D GARAGE - PHASE II ROOF PLAN (RETAIL)
3/32" = 1'-0"

A	Date	Description
4	9-8-11	Resubmittal for Administrative Approval

1001 E. UNIVERSITY AVENUE, SUITE 100
FORT LAUDERDALE, FLORIDA 33304
TEL: 954.684.3333
FAX: 954.684.3334
WWW.FRIEDMUTTERGROUP.COM

EDSA

FRIEDMUTTER GROUP
ARCHITECTURAL DESIGN STUDIOS
ARCHITECTS
1001 E. UNIVERSITY AVENUE, SUITE 100
FORT LAUDERDALE, FLORIDA 33304
TEL: 954.684.3333
FAX: 954.684.3334
WWW.FRIEDMUTTERGROUP.COM

Michael Singer Inc.
South Studio - Dadey Beach, FL
954.587.2044
954.587.2044
MICHAEL.SINGER@MICHAEL-SINGER.COM

PLANNING • LANDSCAPE ARCHITECTURE • URBAN DESIGN • GRAPHIC DESIGN

KEITH and SCHNARS, P.A.
ENGINEERS, PLANNERS, SURVEYORS



PROJECT NAME
**PHASE I TRANSPORTATION CENTER
PARKING GARAGE**
SEMINOLE COCONUT CREEK CASINO
SEMINOLE TRIBE OF FLORIDA
5600 NW 40TH STREET
COCONUT CREEK, FLORIDA 33073

DRAWN BY
FRIEDMUTTER GROUP
CHECKED BY
Checker
ISSUE DATE
08/29/11
JOB NUMBER
212B015
SHEET NAME
GARAGE - PHASE II
ROOF PLAN (RETAIL)

SHEET NUMBER
A111