


C:\Local\Revit\212B015 COCONUT CREEK GARAGE EXPANSION CENTRAL_FGLV011586_PaulA.rvt
9/27/2011 8:28:23 AM

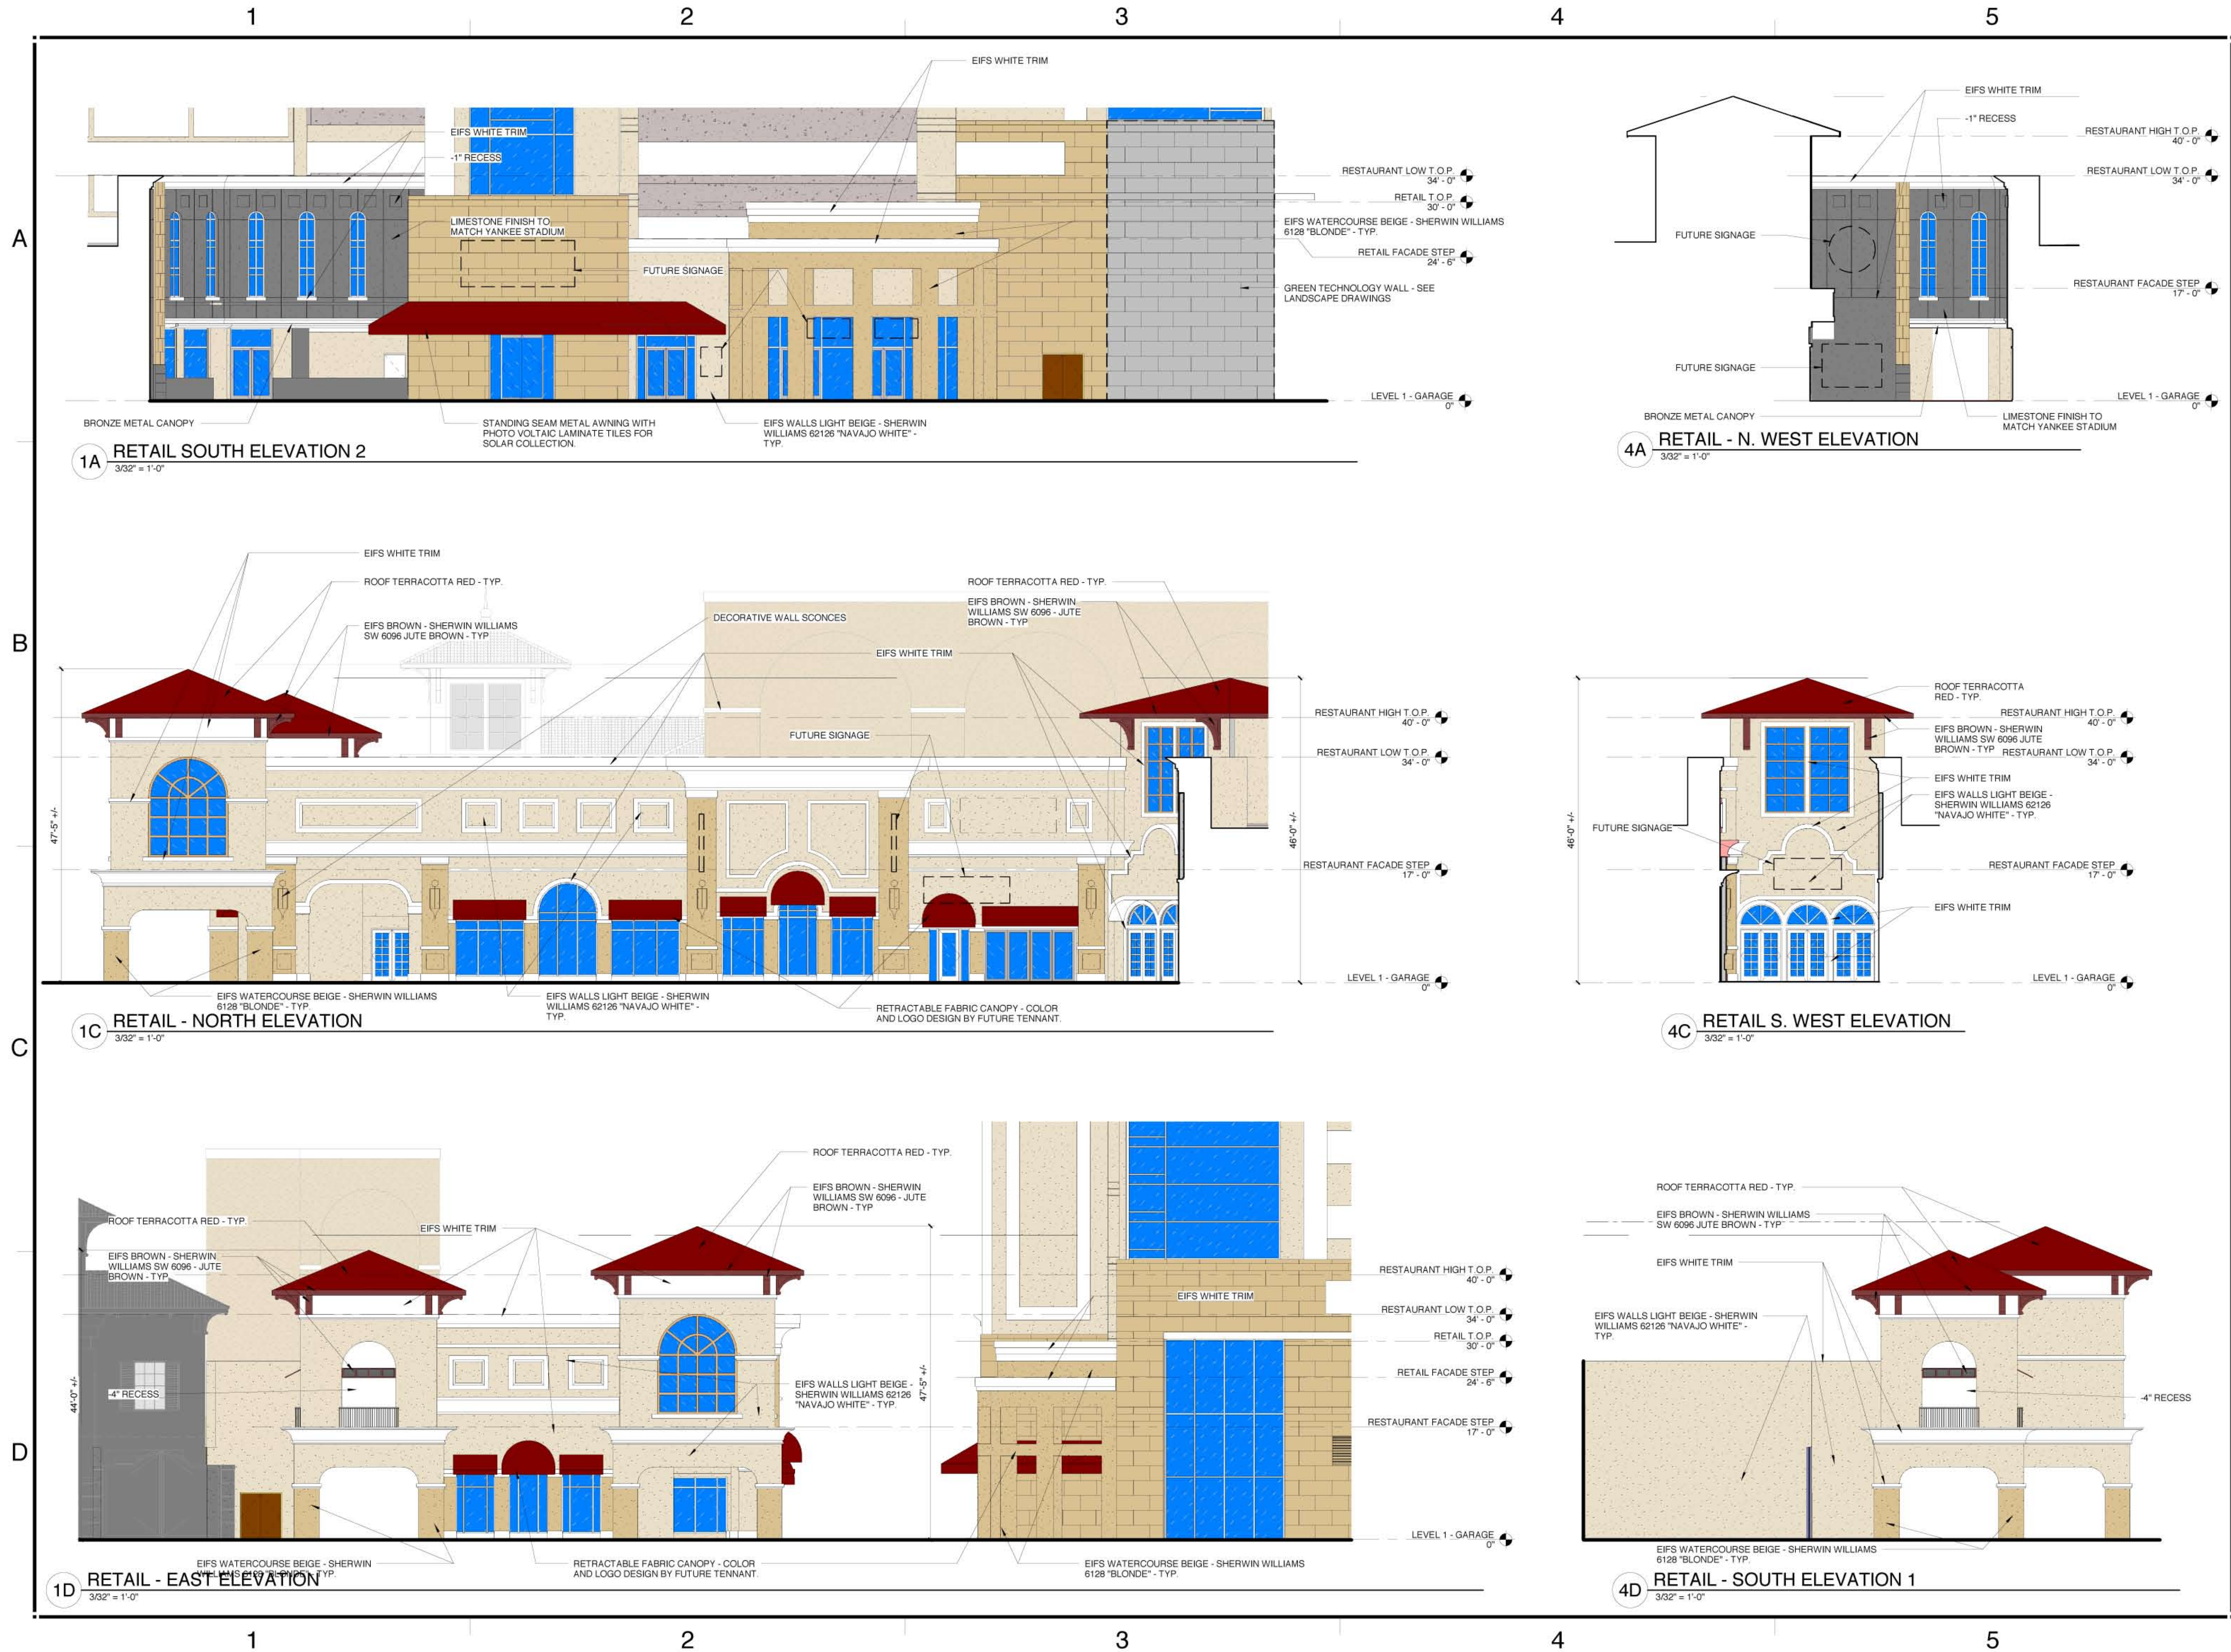

A	Date	Description
3	8-3-11	Issued for Administrative Approval
4	9-8-11	Resubmittal for Administrative Approval

EDSA	Michael Singer Inc.
ARCHITECTURAL DESIGN GROUP	South Studio - Delray Beach, FL
PLANNING • LANDSCAPE ARCHITECTURE • INTERIORS • GRAPHIC DESIGN	561-267-2044
	msinger@msi.com

STATE OF FLORIDA	KEITH and SCHNARS, P.A.
REGISTERED PROFESSIONAL ENGINEER	ENGINEERS, PLANNERS, SURVEYORS
NO. 12543	

PROJECT NAME
PHASE I TRANSPORTATION CENTER PARKING GARAGE SEMINOLE COCONUT CREEK CASINO SEMINOLE TRIBE OF FLORIDA 5600 NW 40TH STREET COCONUT CREEK, FLORIDA 33073

DRAWN BY	CHECKED BY	ISSUE DATE	JOB NUMBER	SHEET NAME
FRIEDMUTTER GROUP	Checker	07/05/11	212B015	RETAIL EXTERIOR ELEVATIONS

SHEET NUMBER
A203