


A

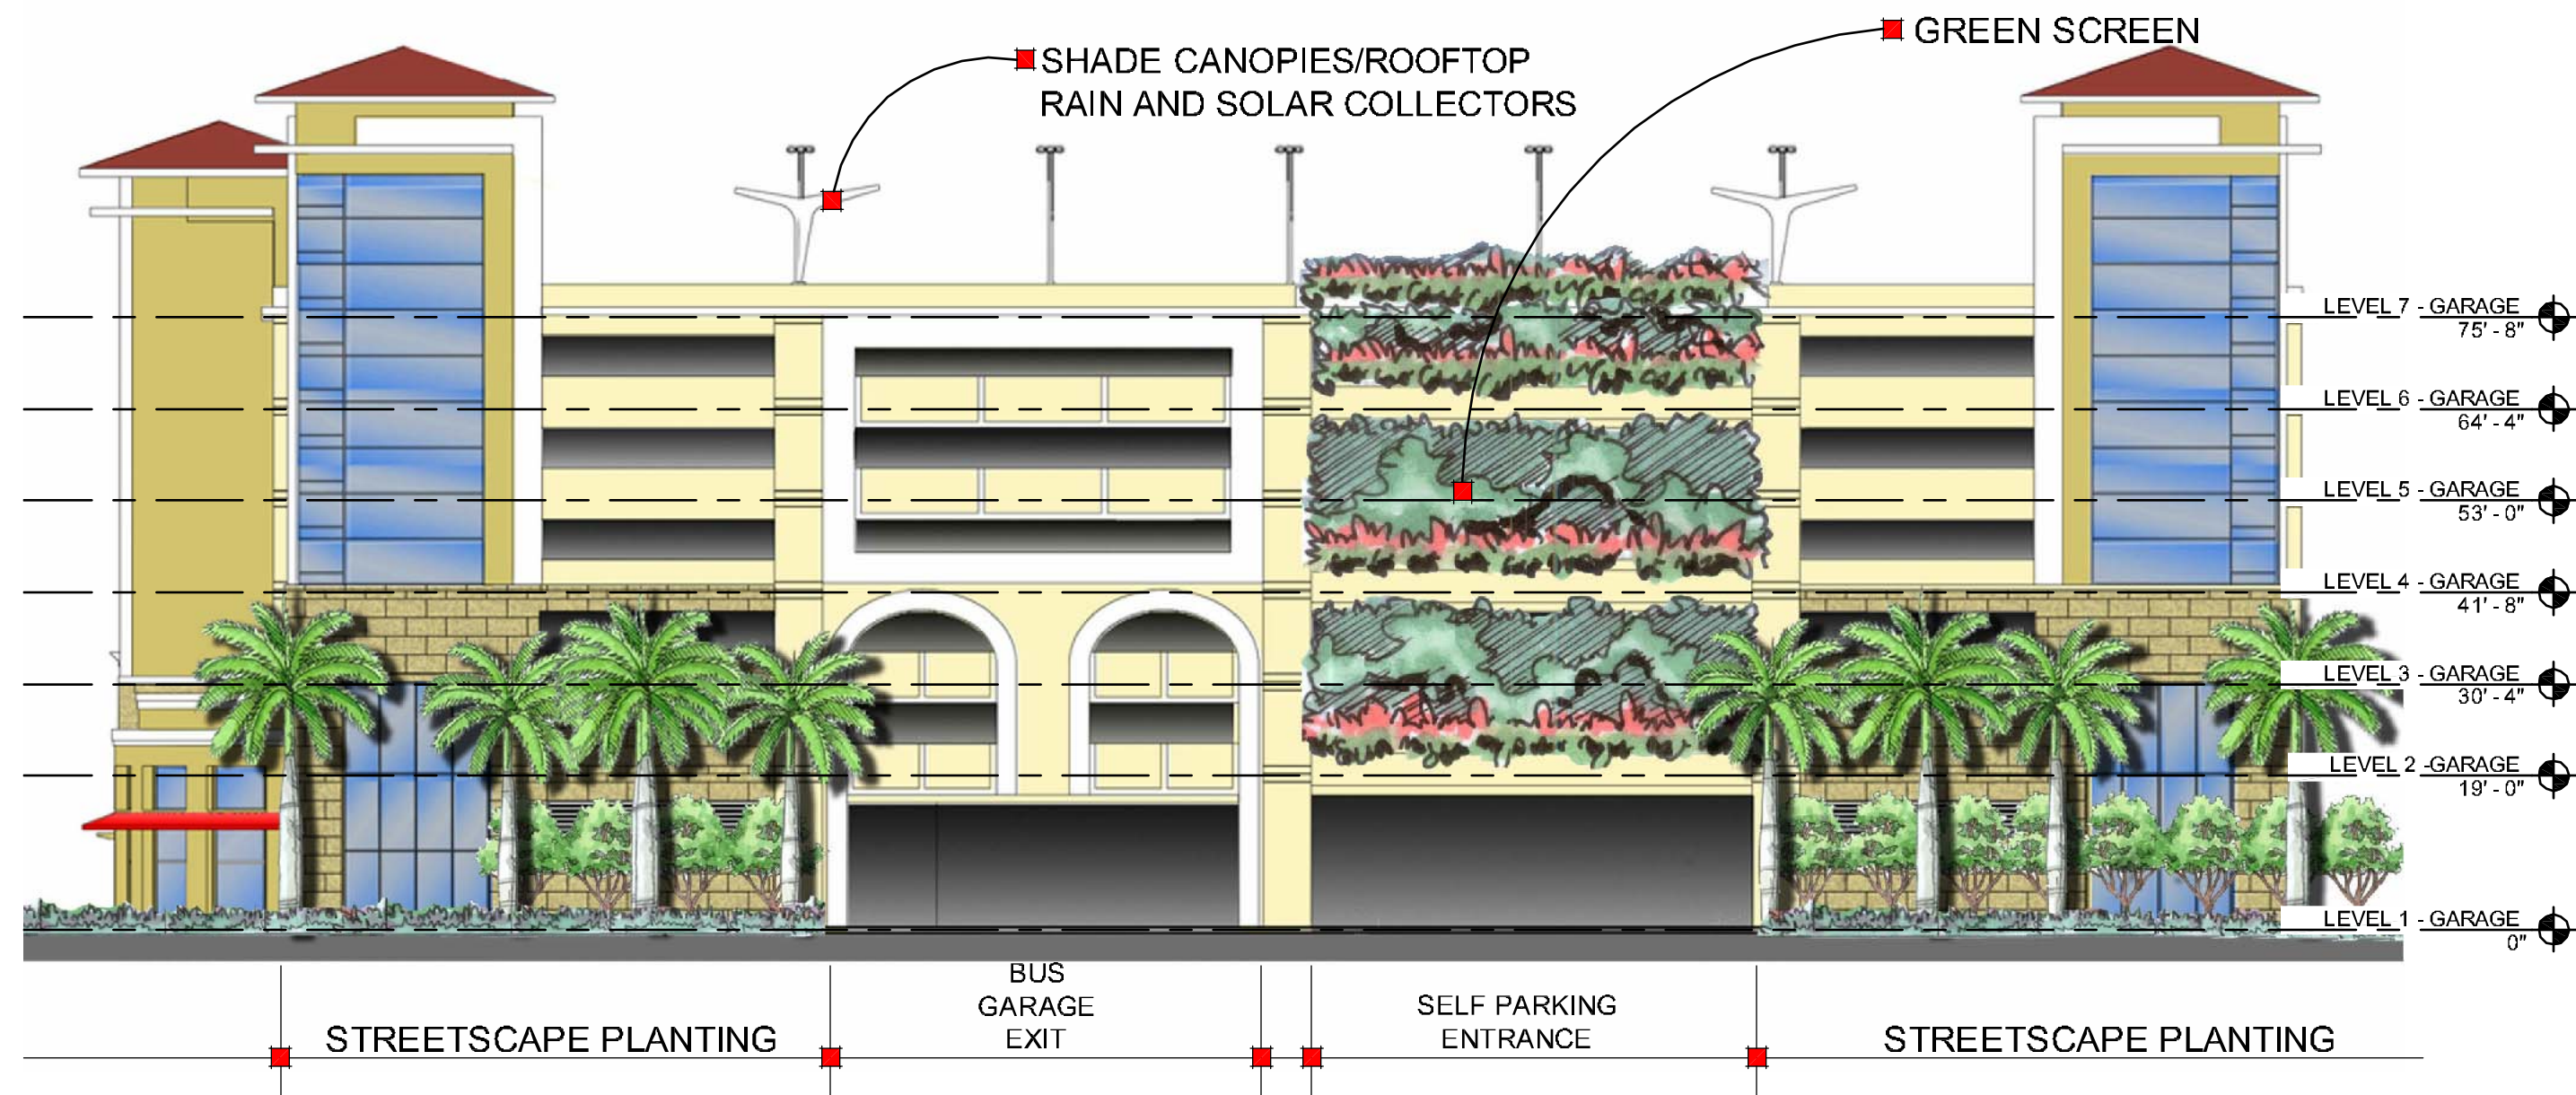


B

EAST ELEVATION.

3/64" = 1'-0"

C

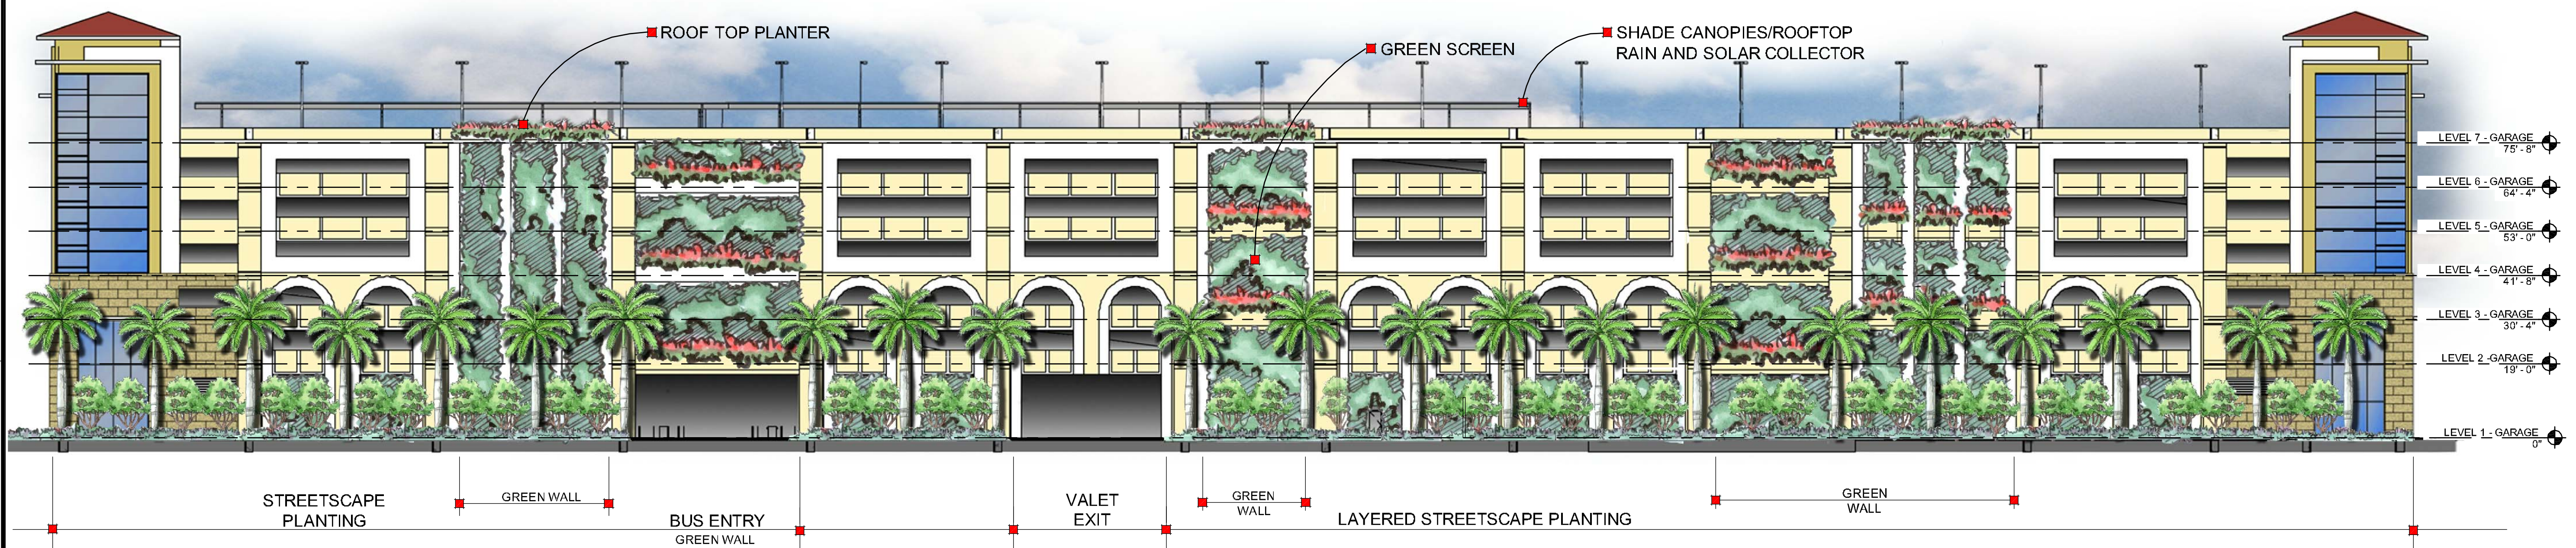

D

NORTH ELEVATION.

3/64" = 1'-0"

A

B

C

D

Δ	Date	Description
	4/13/11	Issued for Administrative Approval
1	5/23/11	DRC Response to Comments
2	8/03/11	SITEPLAN SUBMITTAL

EDSA

FRIEDMUTTER GROUP

ARCHITECTS

1015 E. BROWARD BOULEVARD, SUITE 1100
FORT LAUDERDALE, FLORIDA 33304
TEL: 954.366.1000
WWW.FRIEDMUTTERGROUP.COM


Michael Singer Inc.

South Blvd. - Delray Beach, FL
561-387-0044
michael@msinger.com

KEITH and SCHNARS, P.A.

ENGINEERS, PLANNERS, SURVEYORS

1015 E. BROWARD BOULEVARD, SUITE 1100
FORT LAUDERDALE, FLORIDA 33304
TEL: 954.366.1000
WWW.FRIEDMUTTERGROUP.COM

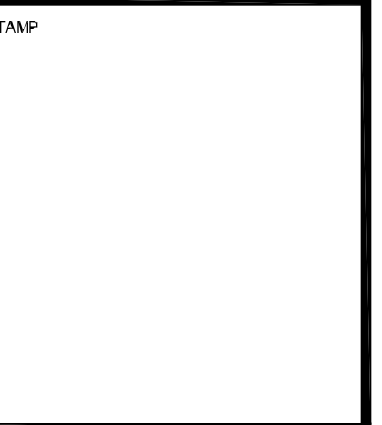

PROJECT NAME
**PHASE I TRANSPORTATION CENTER
PARKING GARAGE**
SEMINOLE COCONUT CREEK CASINO
SEMINOLE TRIBE OF FLORIDA
5600 NW 40TH STREET
COCONUT CREEK, FLORIDA 33073

DRAWN BY EDSA
CHECKED BY
ISSUE DATE 08/11/2011
JOB NUMBER 108075
SHEET NAME EXTERIOR ELEVATIONS
SHEET NUMBER L 0.01