



SITE PLAN  
SCALE: 1/8" = 1'-0"

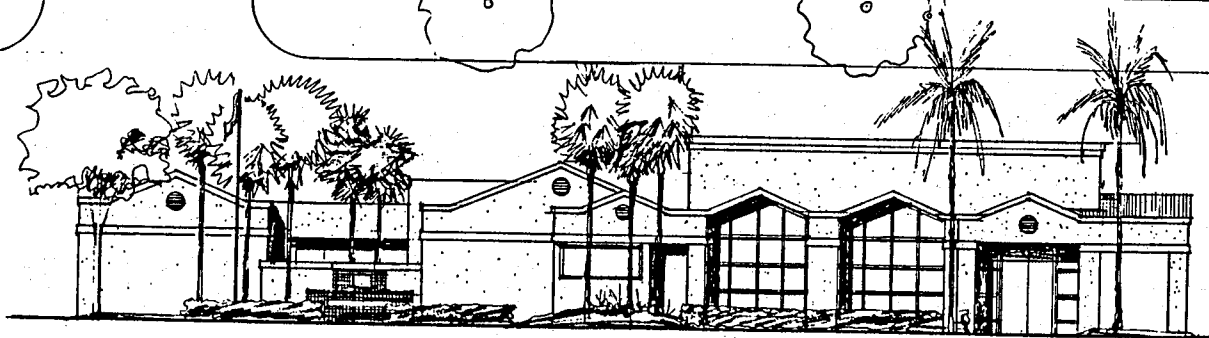



EAST ELEVATION  
SCALE: 1/8" = 1'-0"

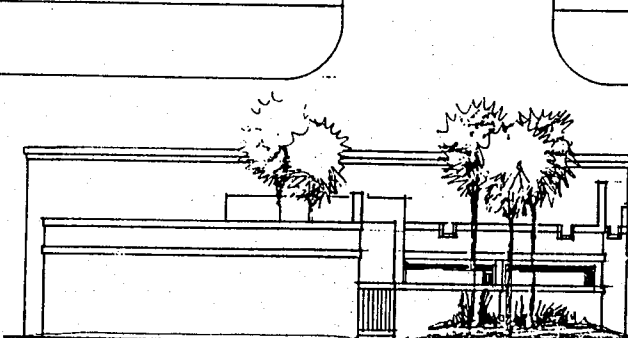

SOUTH ELEVATION



NORTH ELEVATION

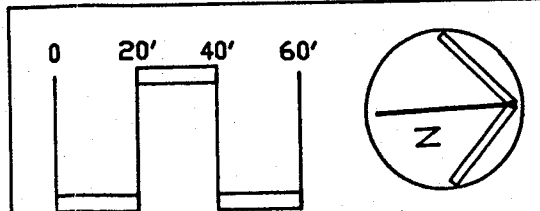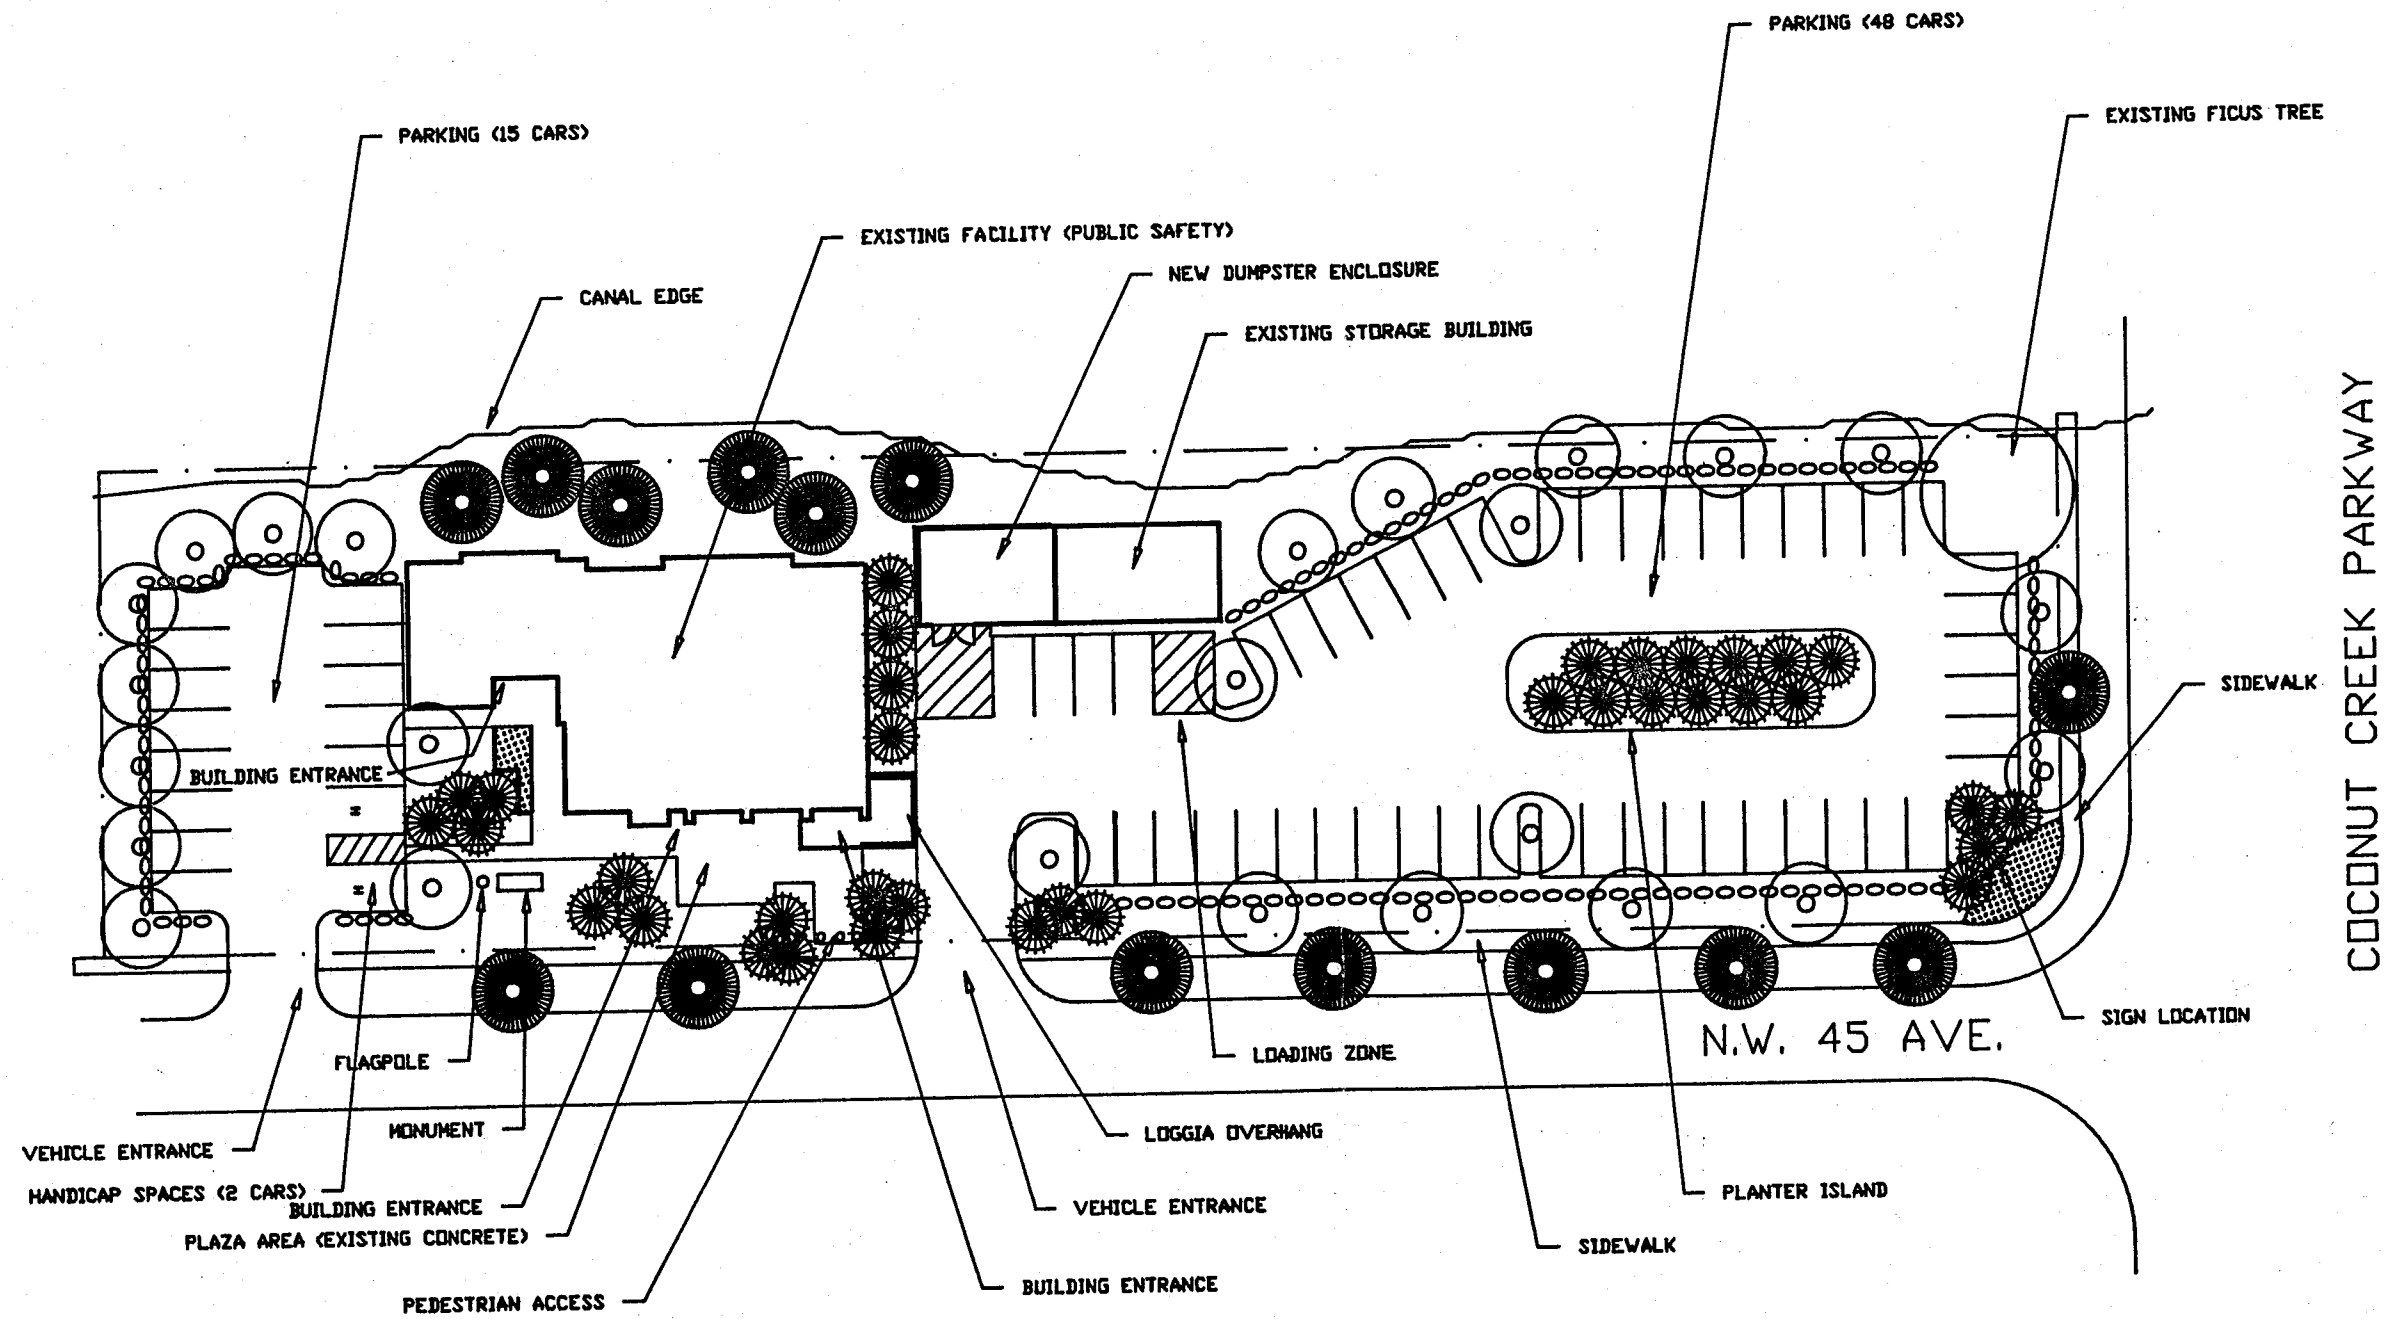

COCONUT CREEK ACTIVITIES CENTER SITE PLAN

COMMUNITY DEVELOPMENT DEPARTMENT

3/16/87