


DRAWING ISSUE DATES:

COORDINATION REVISIONS	03-13-13

FIRST FLOOR PLAN

SHEET
A-2.1
 PROJECT 130218
 DATE 03-26-13
 PERMIT NO.

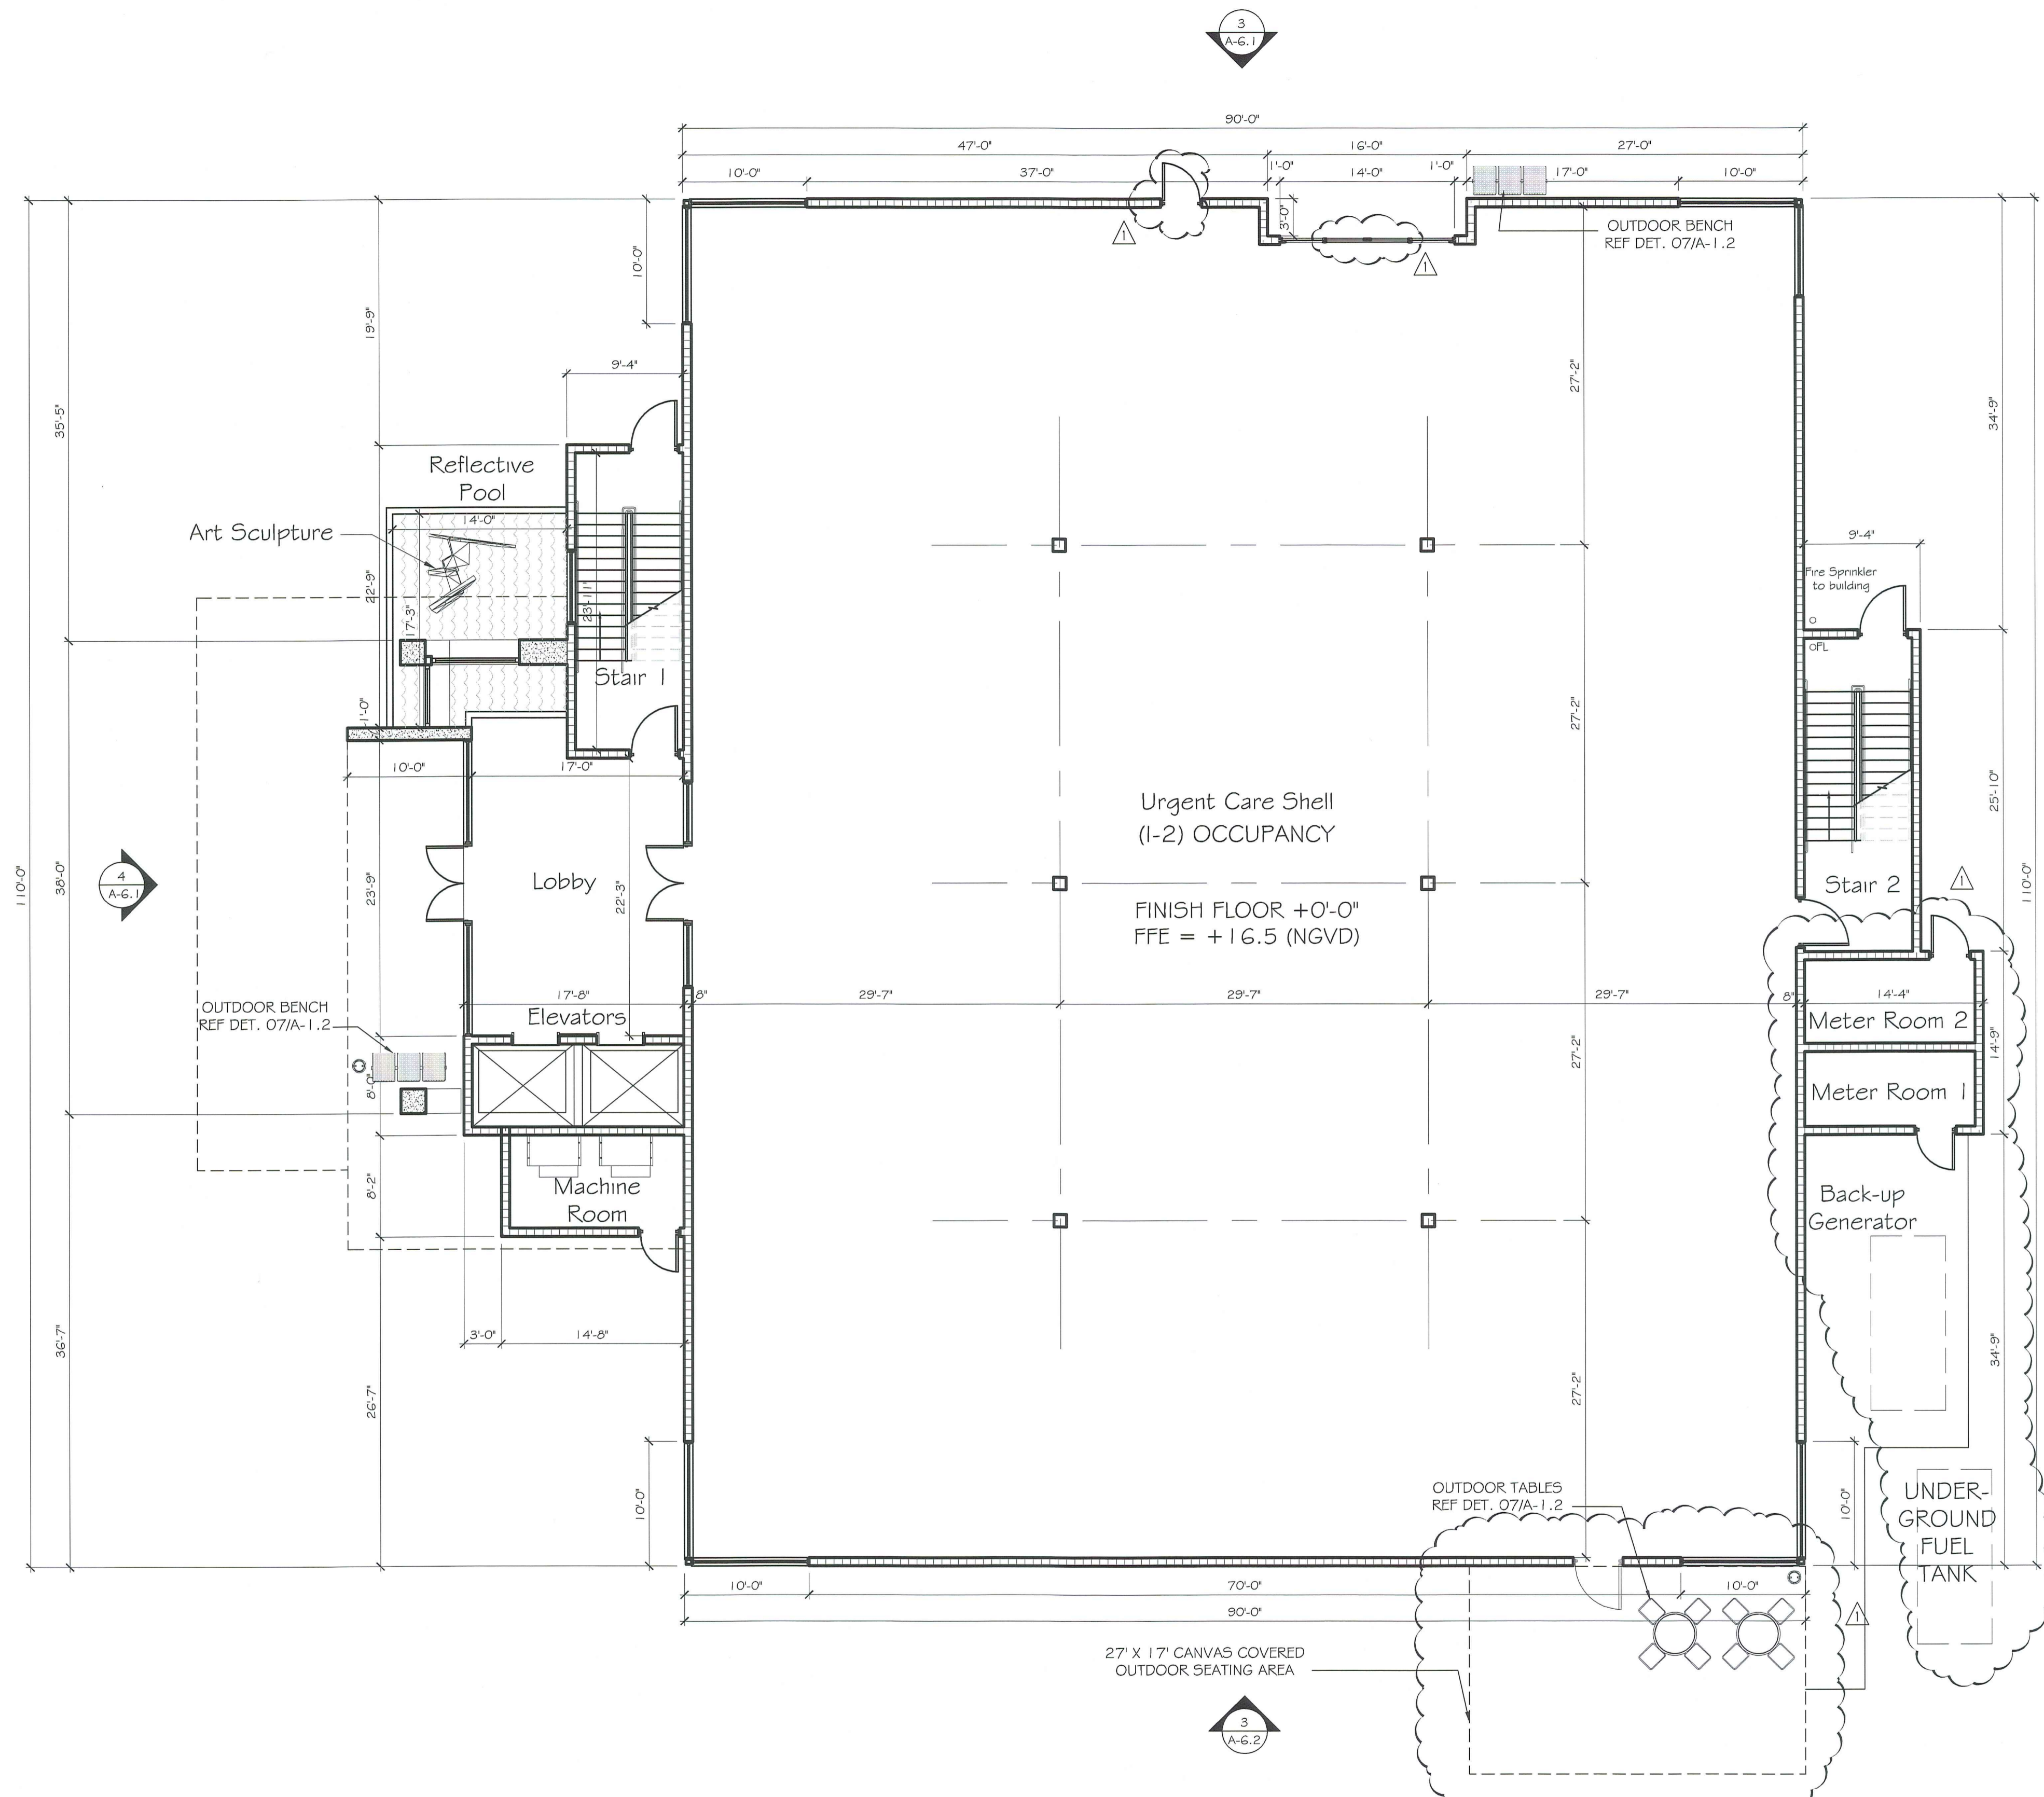

FIRST FLOOR PLAN

Scale : 1/8" = 1' - 0"

02

NOT USED

Scale : N.T.S.

01