


DRAWING ISSUE DATES:

COORDINATION REVISIONS
04-11-13

EXTERIOR ELEVATIONS

SHEET
A-6.2
 PROJECT 130218
 DATE 03-26-13
 PERMIT NO.

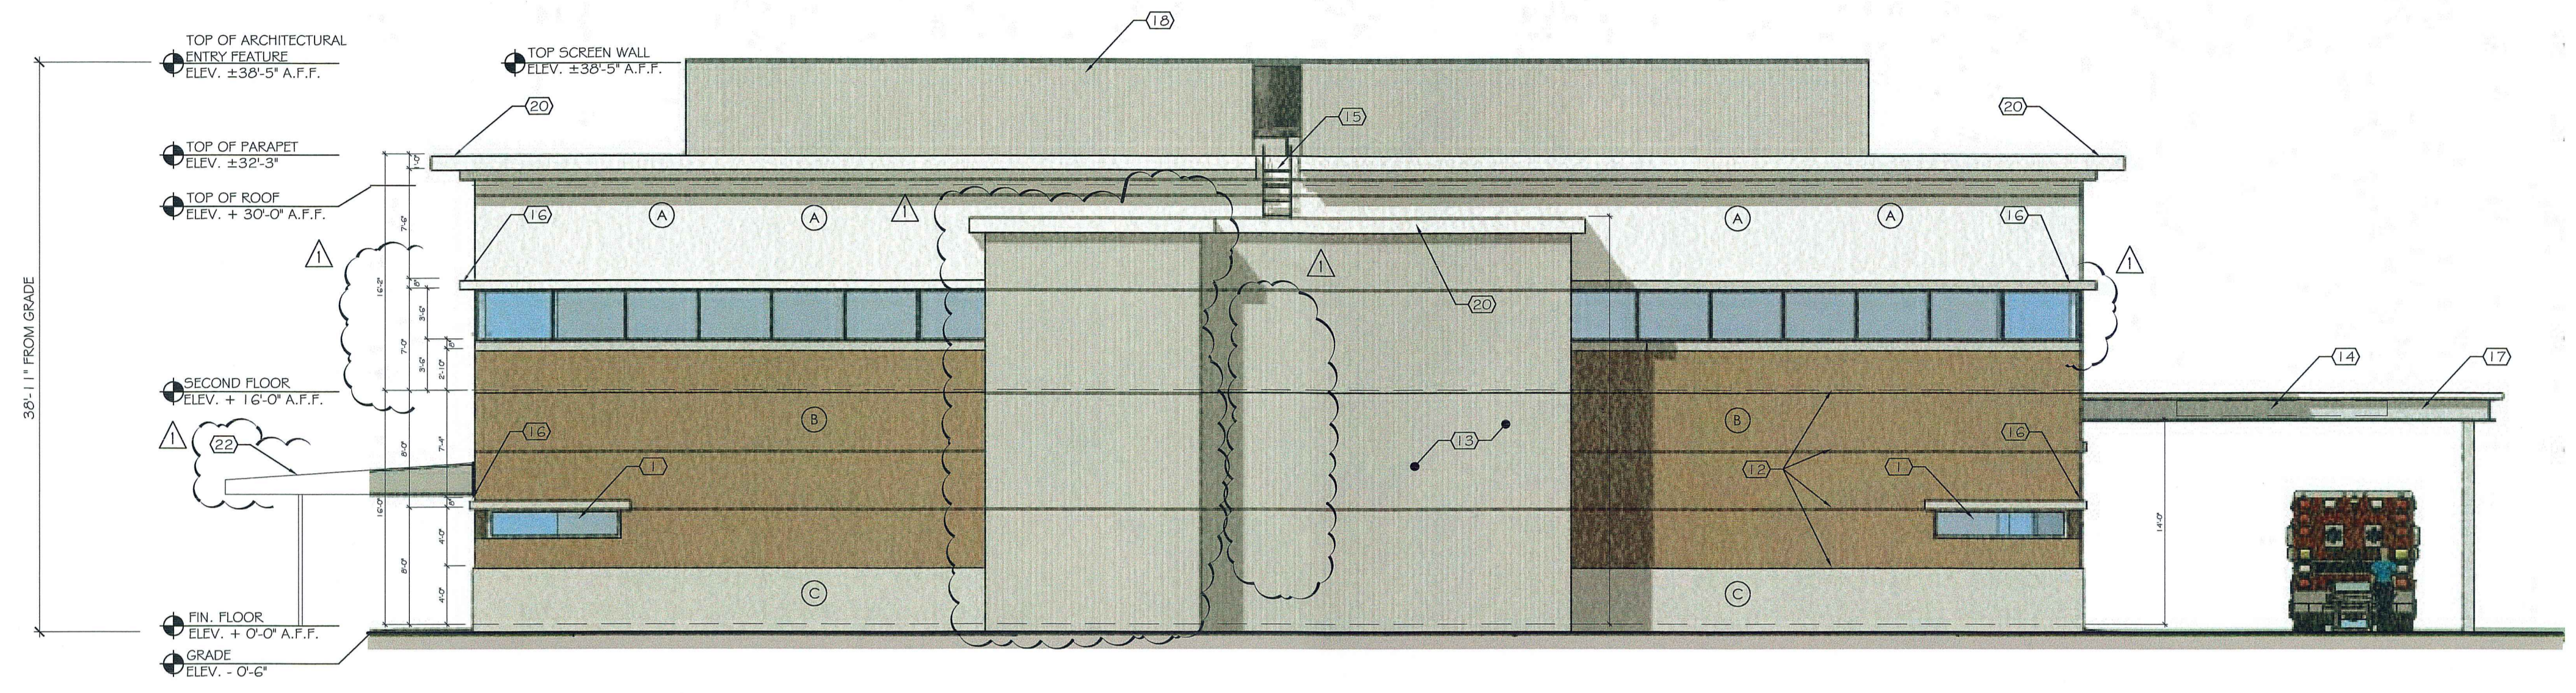

- BUILDING COLOR LEGEND**
- (A) BENJAMIN MOORE: SIMPLY WHITE (2143-70)
 - (B) BENJAMIN MOORE: DAVENPORT TAN (11C-76)
 - (C) BENJAMIN MOORE: CAPE HATTERAS SAND (AC-34)
 - (D) BENJAMIN MOORE: CAPE HATTERAS SAND (AC-34)
 - (E) BENJAMIN MOORE: BRONZED BEIGE (2151-50)
- NOTE:**
 ALL COLORS TO BE APPROVED BY OWNER PRIOR TO FINAL SELECTION

EAST ELEVATION


Scale : 1/8" = 1' - 0"

04

COLOR LEGEND

Scale : N.T.S.

02

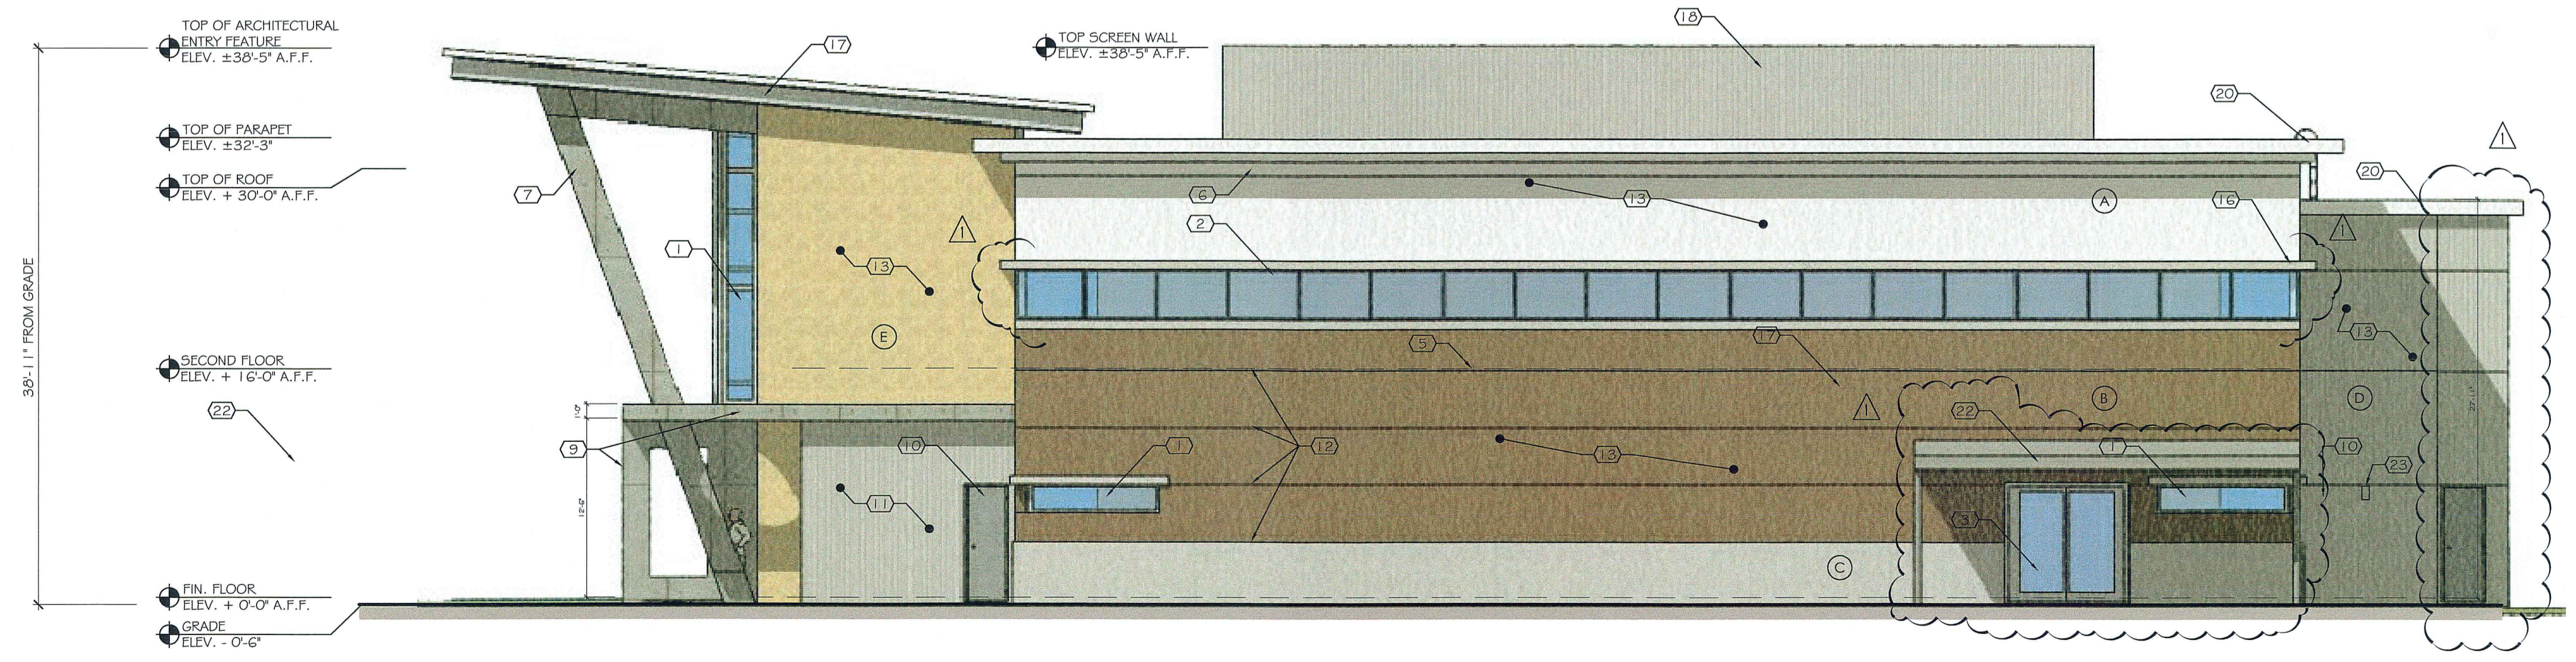

- (1) IMPACT RESISTANT LOW-E GLASS STOREFRONT SYSTEM IN CLEAR ANODIZED ALUMINUM FRAME
- (2) EXTERIOR STOREFRONT SYSTEM IMPACT RATED CLEAR GLASS WITH LOW-E COATING WITH EXTERIOR BUTT JOINT SYSTEM AND INTERIOR CLEAR ANODIZED ALUMINUM FRAMES.
- (3) ENTRY DOORS TO BE 3'-0" W X 8'-0" H. IMPACT RATED OUTSWING GLASS DOORS. CLEAR GLASS WITH LOW-E COATING IN CLEAR ANODIZED ALUMINUM FRAMES
- (4) ENTRY DOORS TO BE PAIR 3'-0" W X 8'-0" H. IMPACT RATED AUTOMATIC SLIDING GLASS DOORS. CLEAR GLASS WITH LOW-E COATING IN CLEAR ANODIZED ALUMINUM FRAMES
- (5) LINE OF SECOND FLOOR
- (6) LINE OF ROOF
- (7) ARCHITECTURALLY EXPOSED CONCRETE COLUMNS 24" (5000 PSI CONCRETE)
- (8) ARCHITECTURALLY EXPOSED CONCRETE WALL 24" THICK (5000 PSI CONCRETE)
- (9) ARCHITECTURALLY EXPOSED CONCRETE ENTRY WALL 12" (5000 PSI CONCRETE)
- (10) HOLLOW METAL DOOR, PAINT TO MATCH BUILDING BASE
- (11) METAL PANEL ("TRAPEZIUM") MANUF. ATLAS INTERNATIONAL PRODUCT RIGID WALL MFR-160 COLOR METAL SILVER
- (12) 1" PLASTIC REGLET SCORE LINE
- (13) SMOOTH FINISH STUCCO ON C.M.U. WALL
- (14) NEW SIGN BY OTHERS (UNDER SEPARATE PERMIT)
- (15) INDICATES ROOF ACCESS LADDER
- (16) CONCRETE EYEBROW
- (17) ARCHITECTURALLY EXPOSED STEEL BEAM WITH SILVER TNEMEC PAINT
- (18) CORRUGATED METAL SCREEN ENCLOSURE (AC EQUIPMENT BEHIND)
- (19) REFLECTING POOL WITH ART SCULPTURE
- (20) CONCRETE CORNICE
- (21) BUILDING ADDRESS SIGN (UNDER SEPARATE PERMIT)
- (22) KNOCK BOX LOCATION FOR FIRE DEPARTMENT
- (23) SECURITY LIGHT
- (24) CANVAS AWNING WITH SUNBRELLA FIRESIST - CHARCOAL

SOUTH ELEVATION

Scale : 1/8" = 1' - 0"

03

KEYNOTES

Scale : N.T.S.

01