

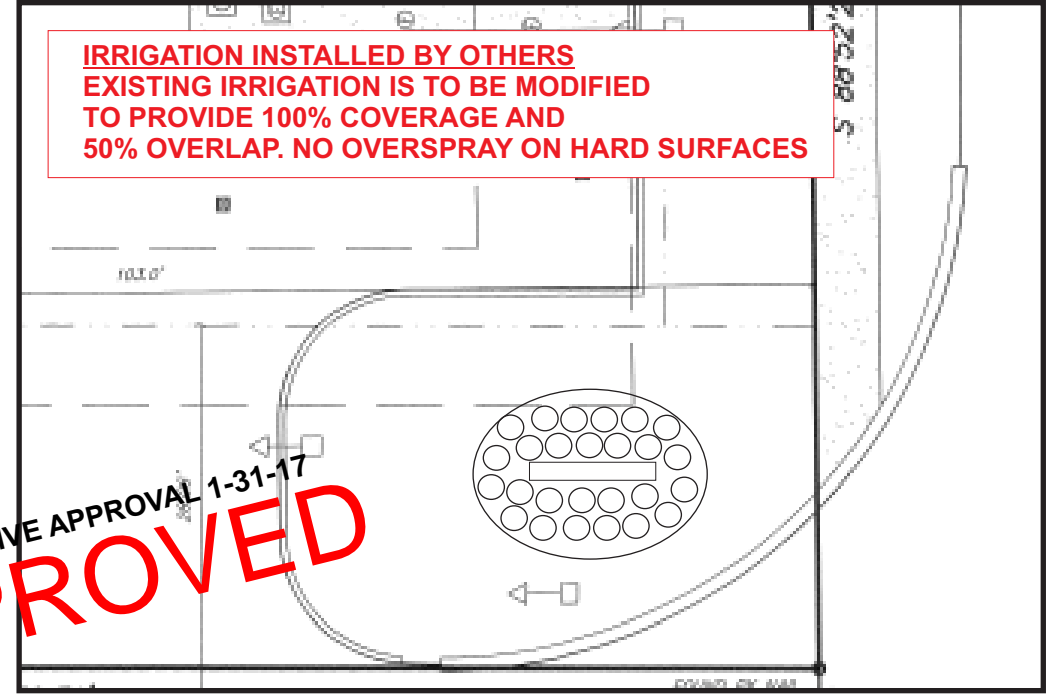


SITE PLAN

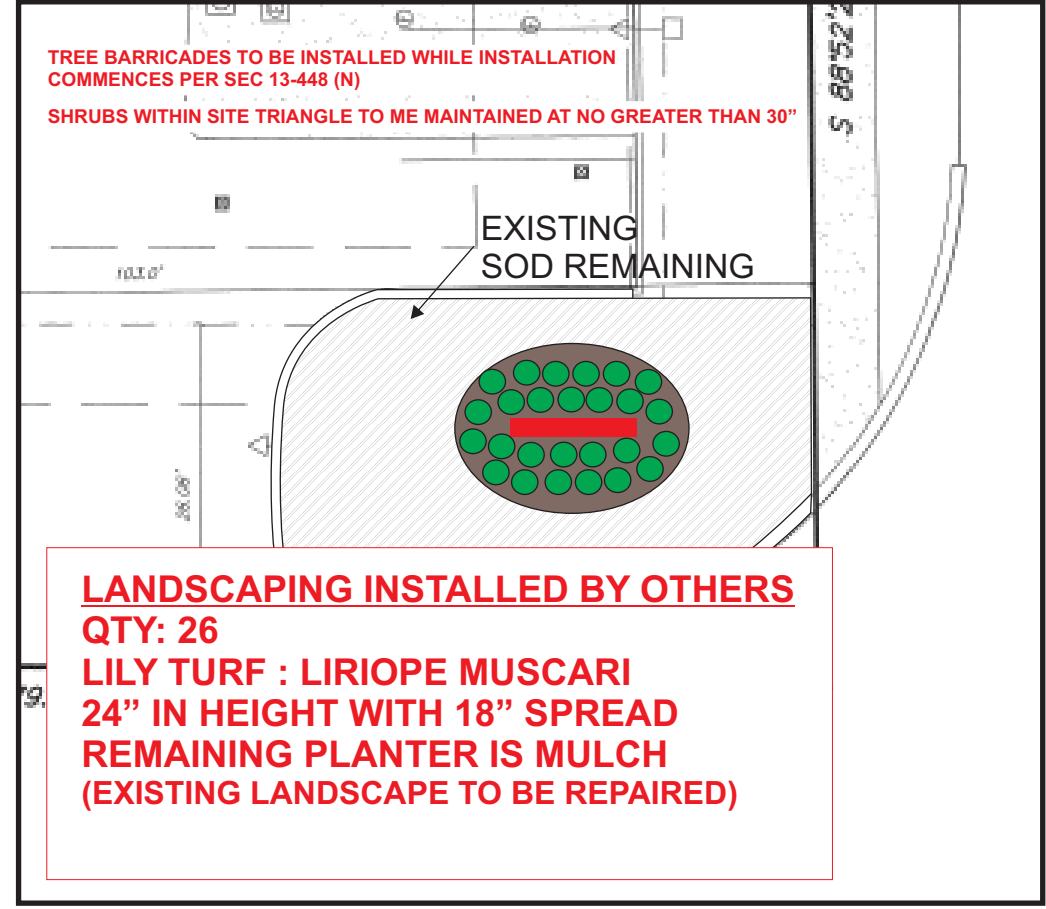

Sign Location

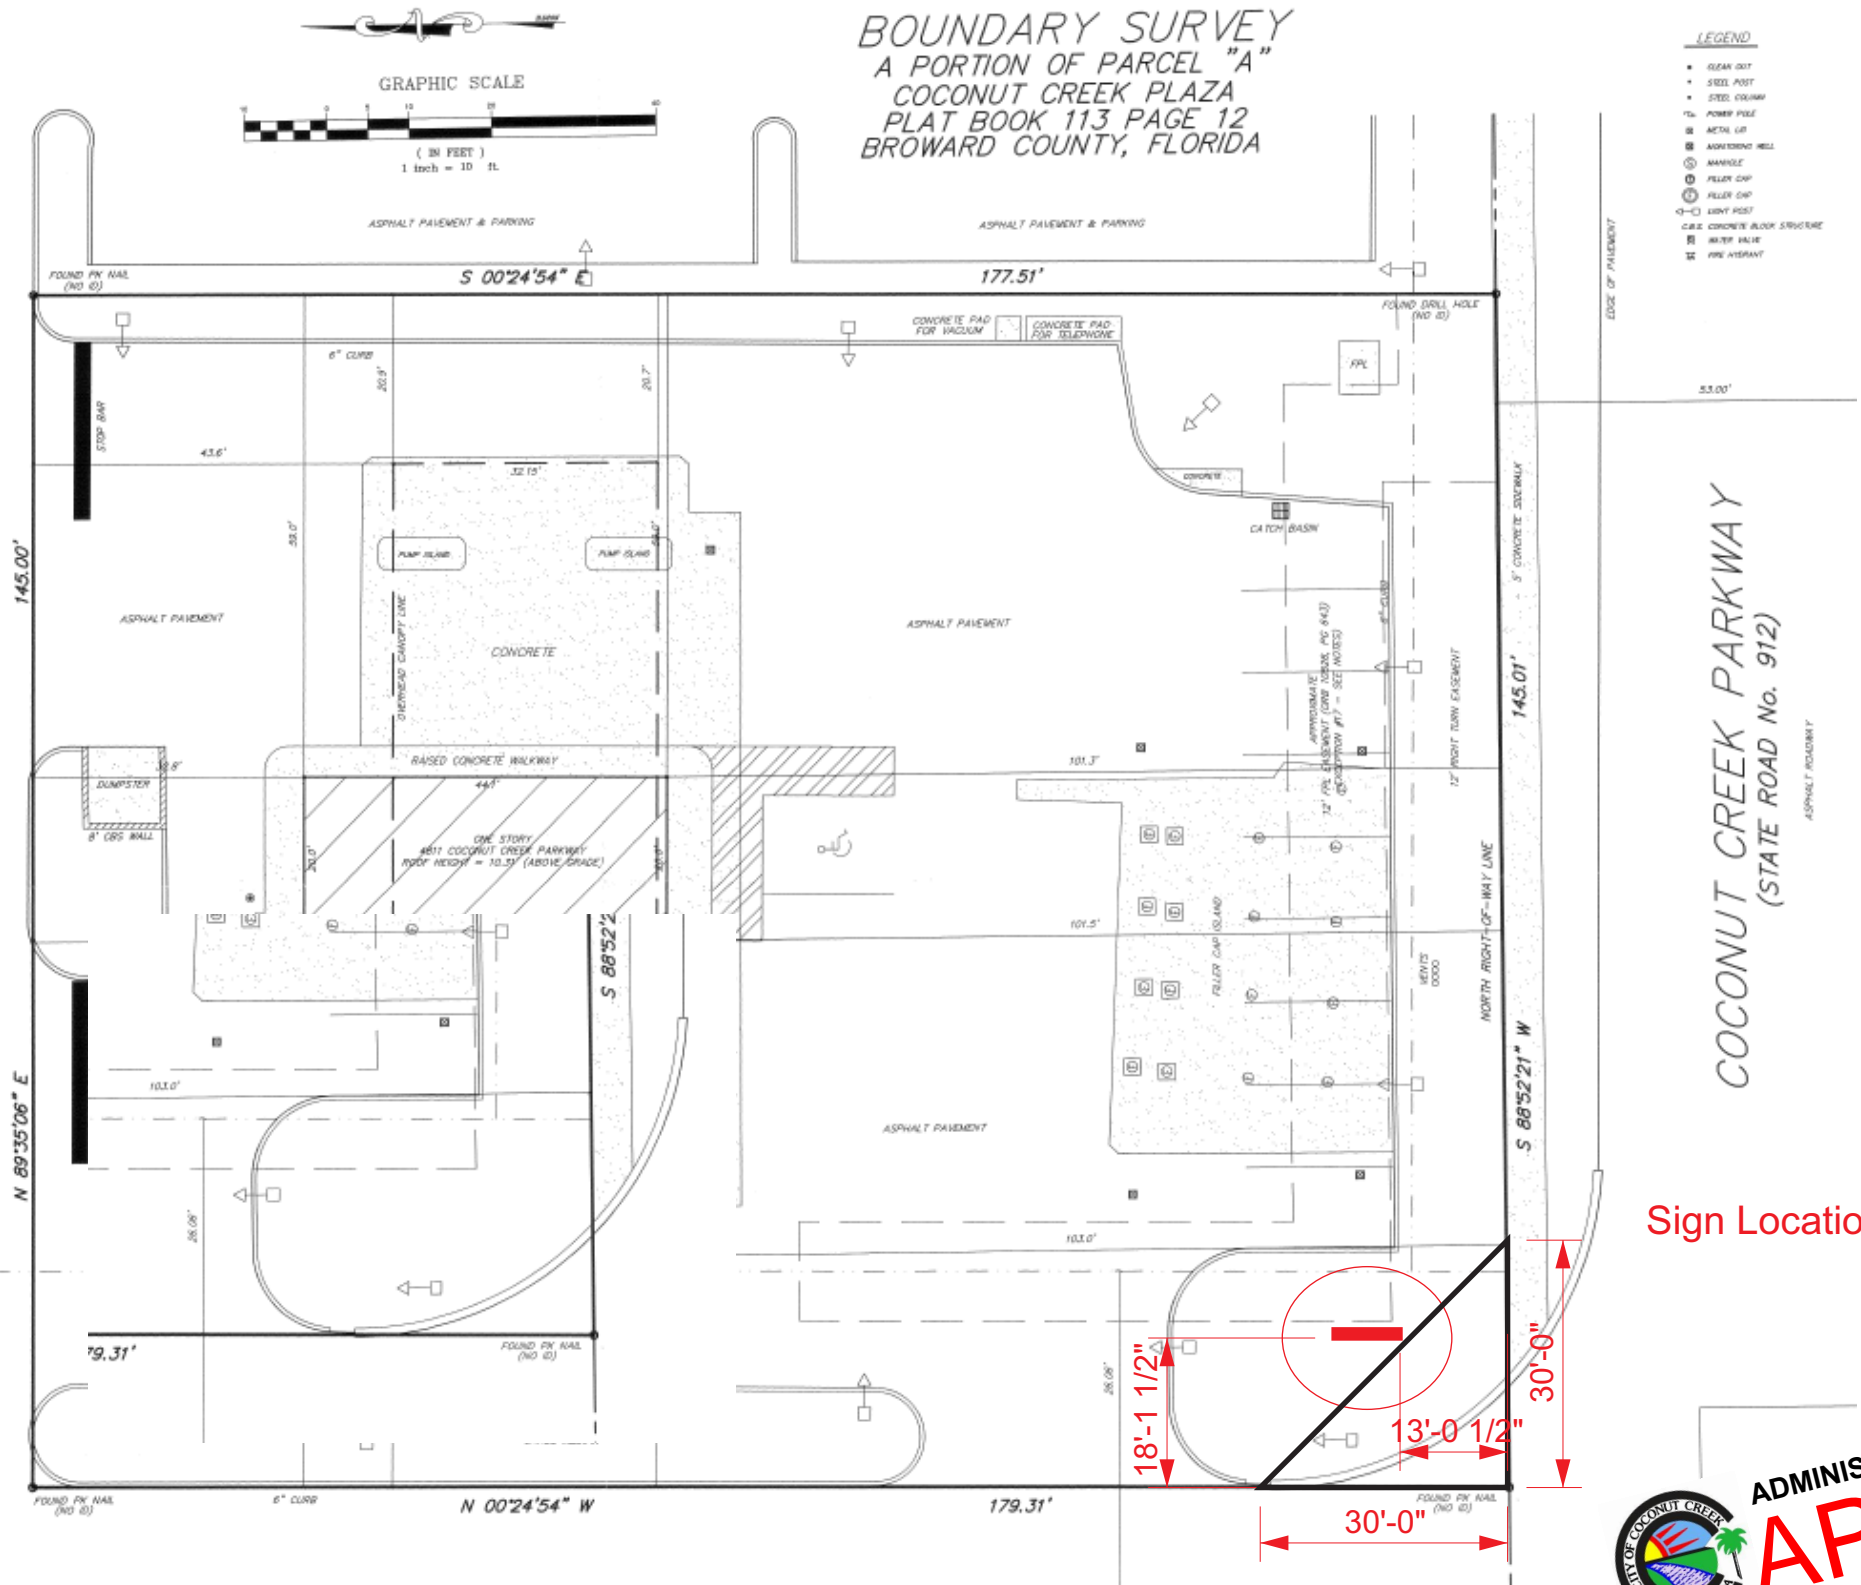

**1740 HILL AVENUE
WEST PALM BEACH, FL.
33407
561-840-6382
(FAX) 561-840-6385**

CUSTOMER:
MARATHON
4811 COCONUT CREEK PKWAY,
COCONUT CREEK, FL 33063

SALES PERSON:
STEPHEN KEMP
DRAWN BY: RYAN PARENTE
SCALE: AS NOTED

DATE DRAWN:
07.26.16



REVISION:	
#1 00.00.00	
#1 00.00.00	
#1 00.00.00	
#1 00.00.00	
CUSTOMER APPROVAL:	
<input checked="" type="checkbox"/>	DATE:
	<input checked="" type="checkbox"/>