


TENANT #3 NEW FEATURE SIGN FLOOR PLANS

SCALE: 1/4"=1'-0"


7
A-002

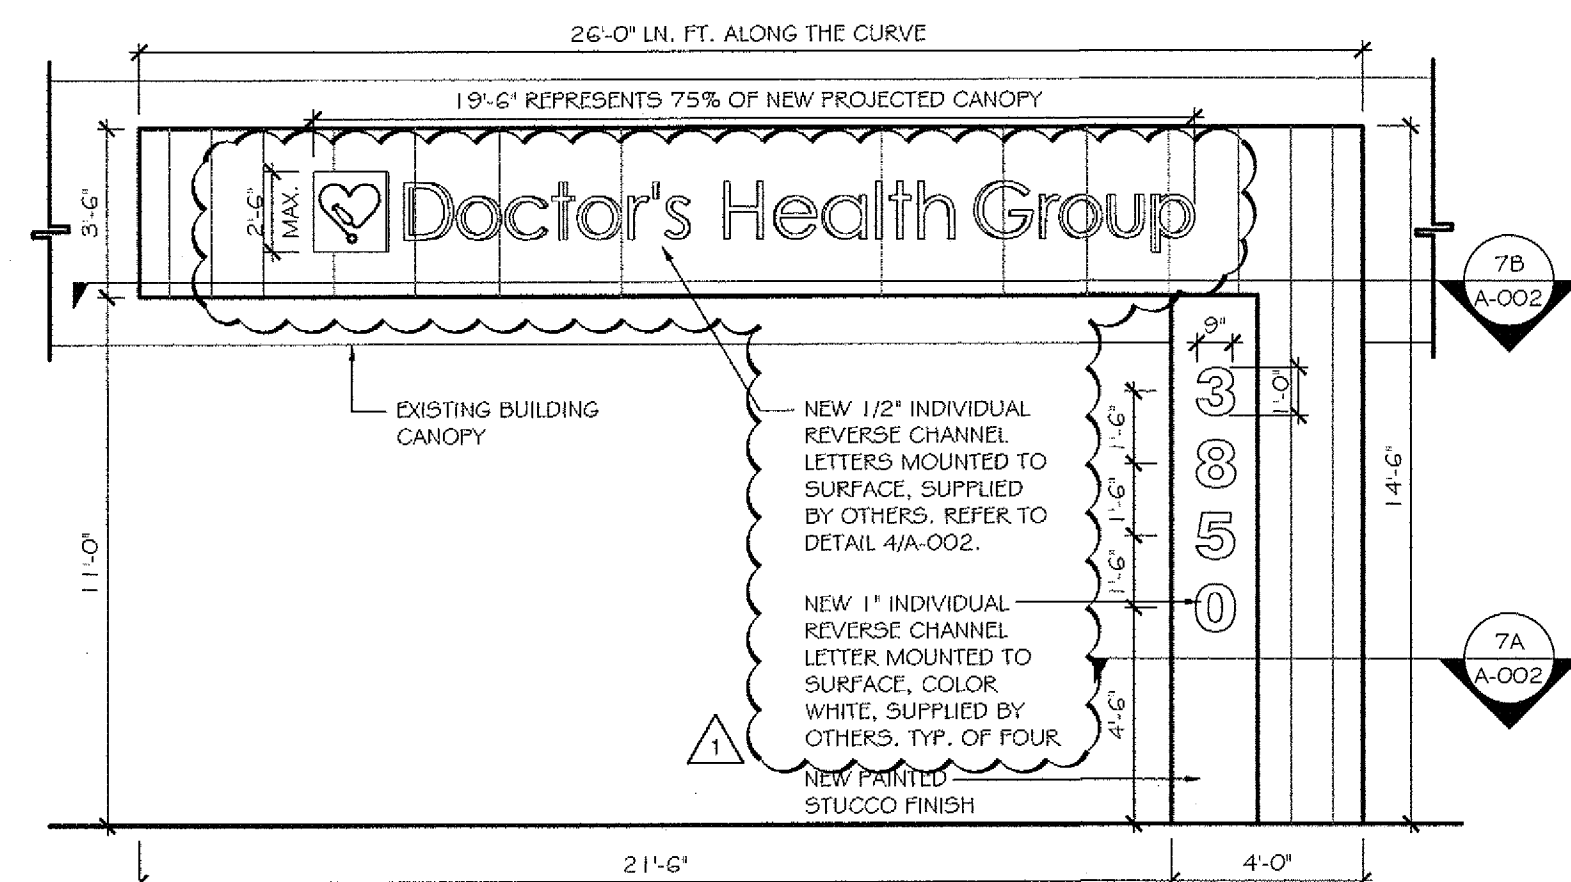

TENANT #3 NEW FEATURE SIGN ELEVATION

SCALE: 1/4"=1'-0"


6
A-002

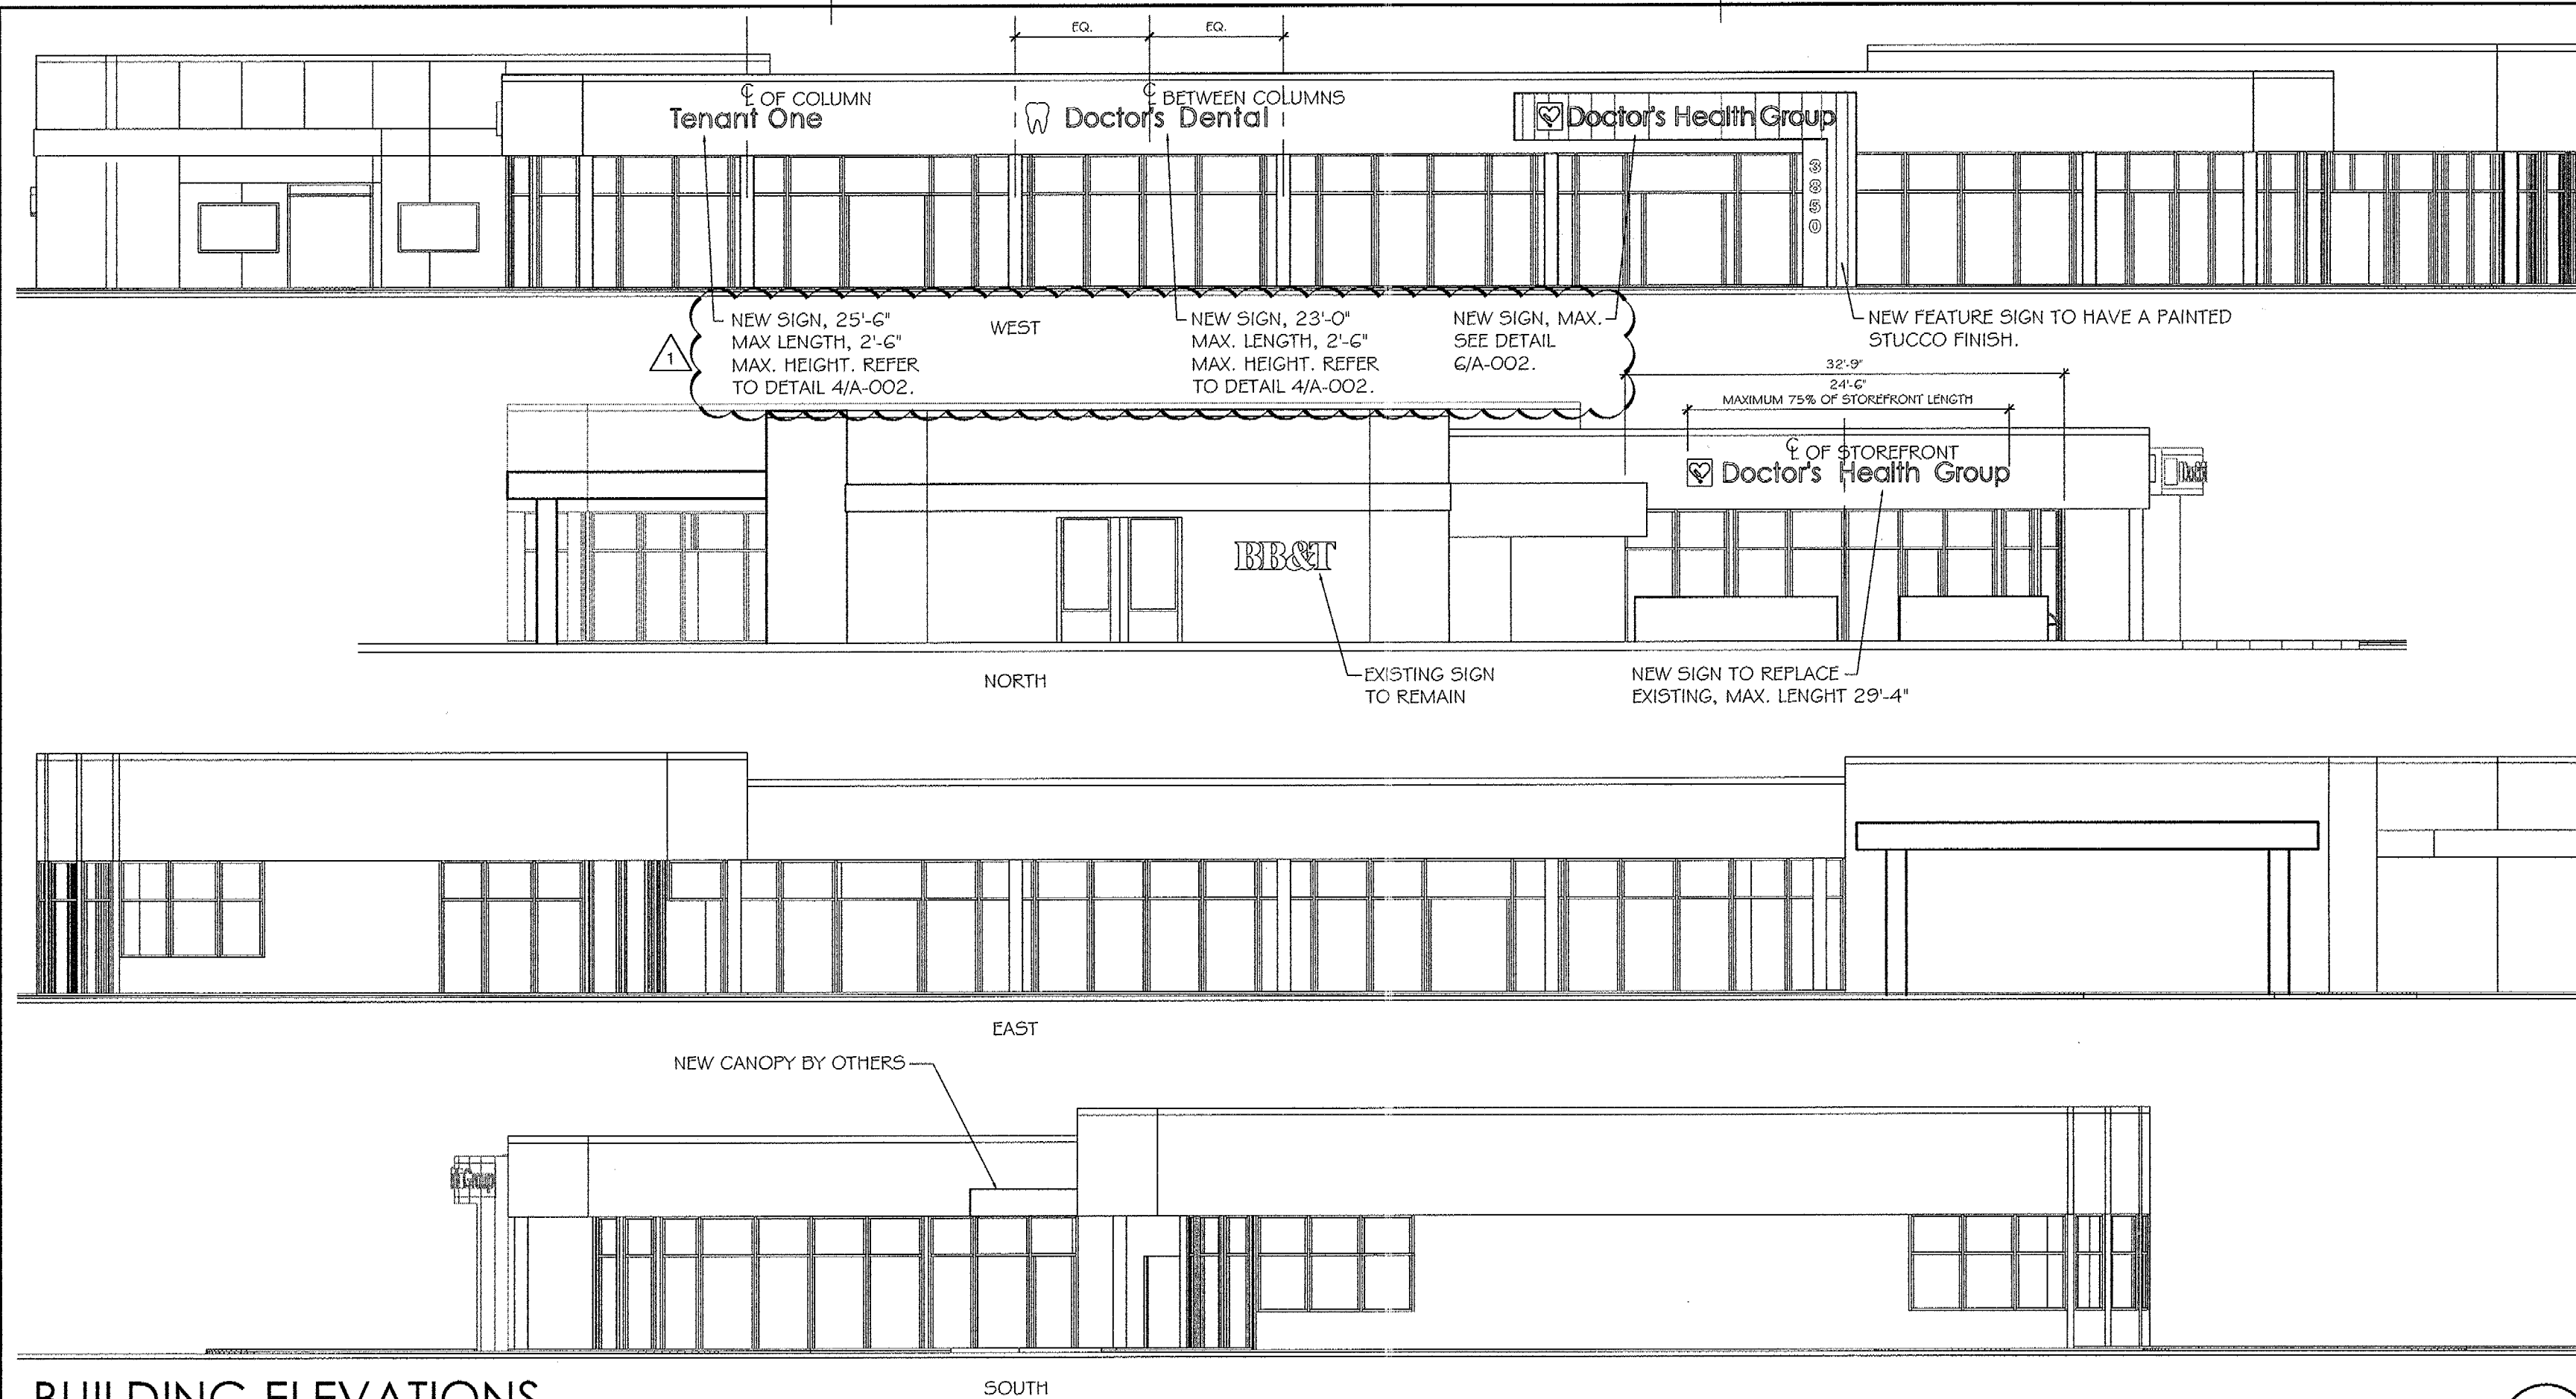

BUILDING ELEVATIONS

SCALE: 3/32"=1'-0"


3
A-002

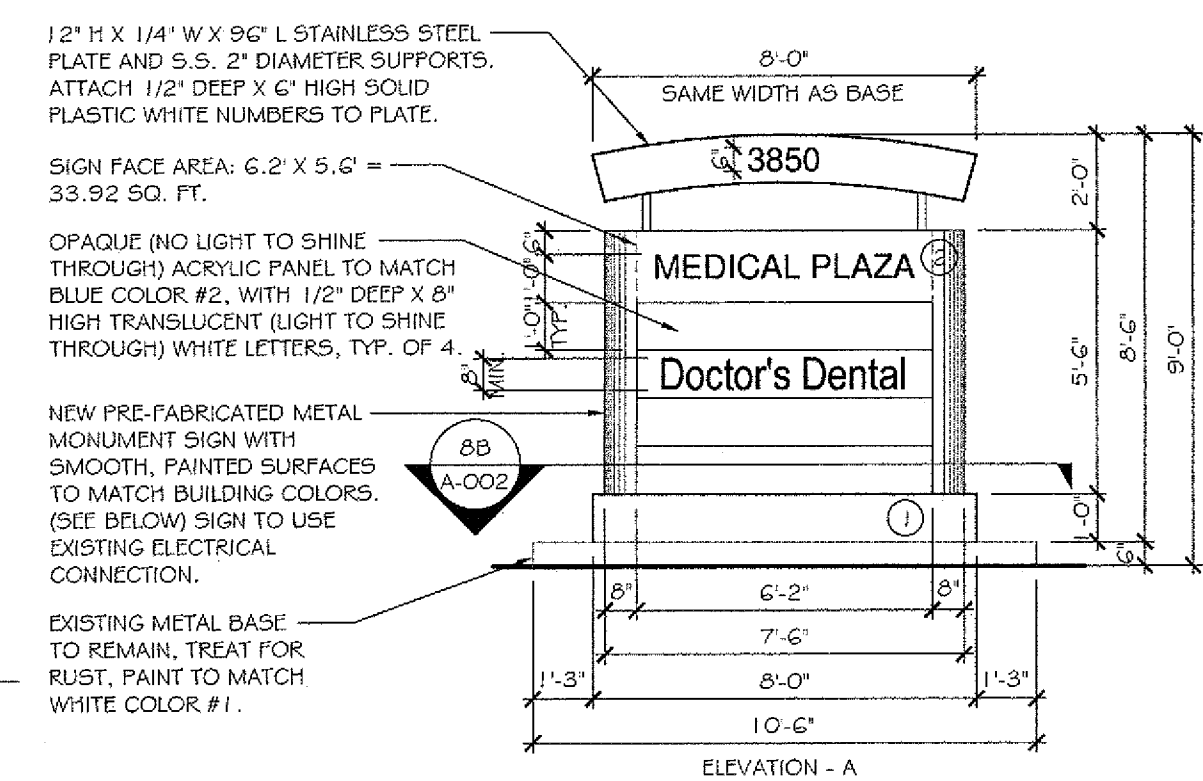

NEW MONUMENT SIGN

SCALE: 1/4"=1'-0"


8
A-002

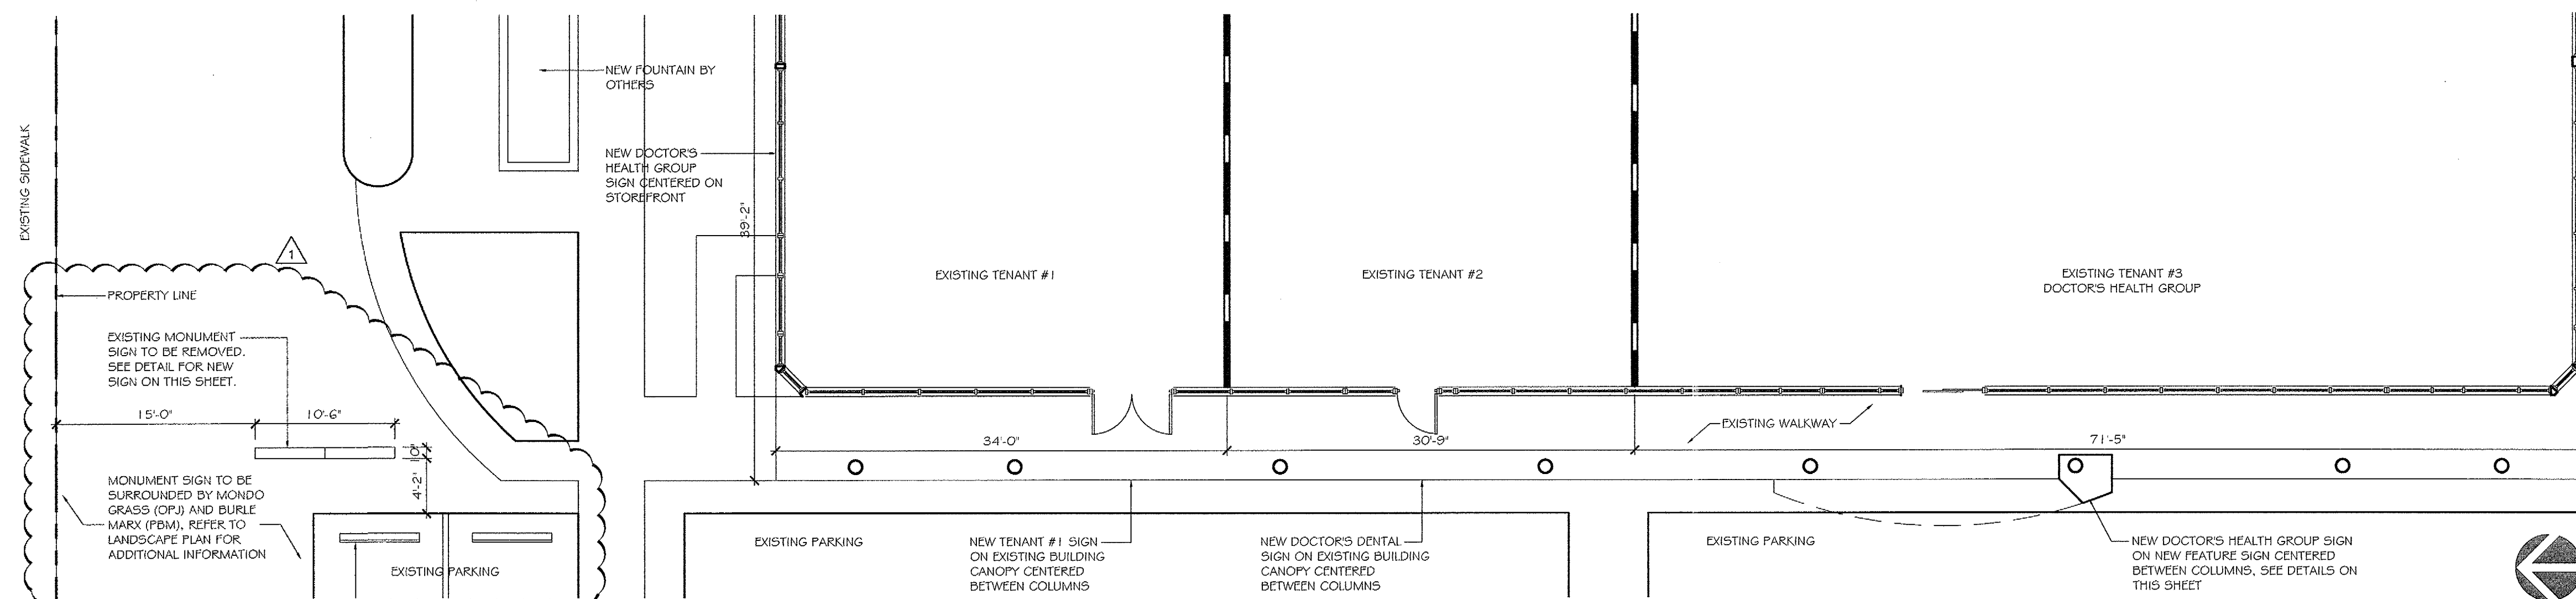

SITE PLAN

SCALE: 1/8"=1'-0"


2
A-002

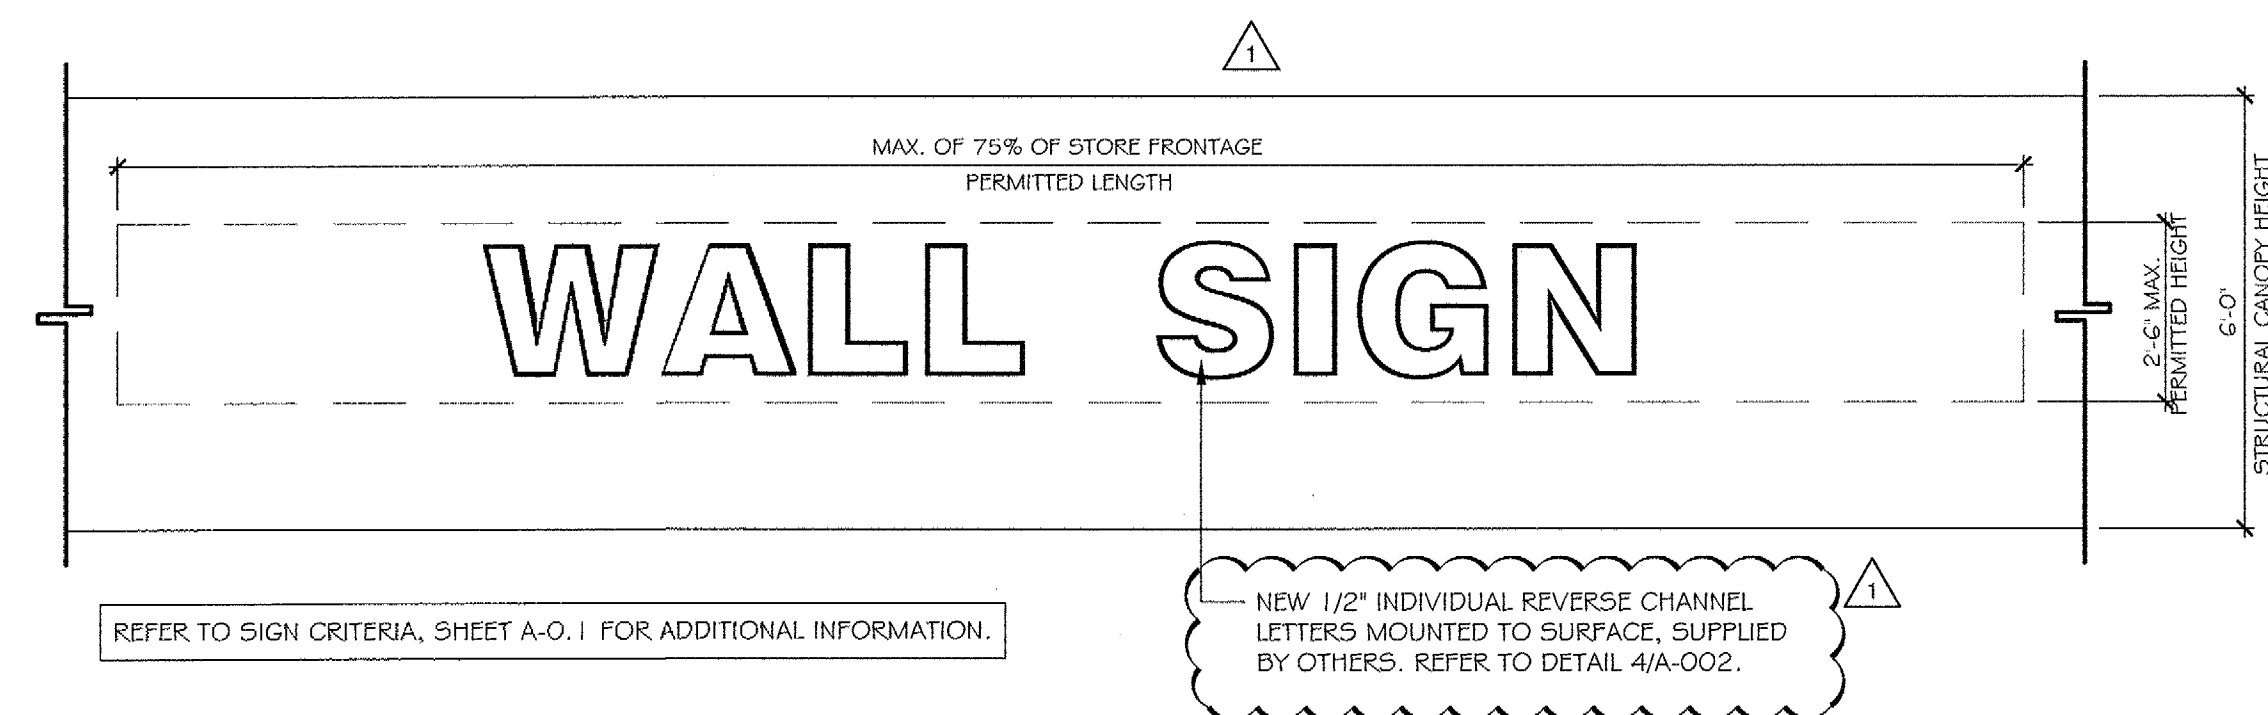

TYPICAL WALL SIGN DETAIL

SCALE: 3/8"=1'-0"


5
A-002

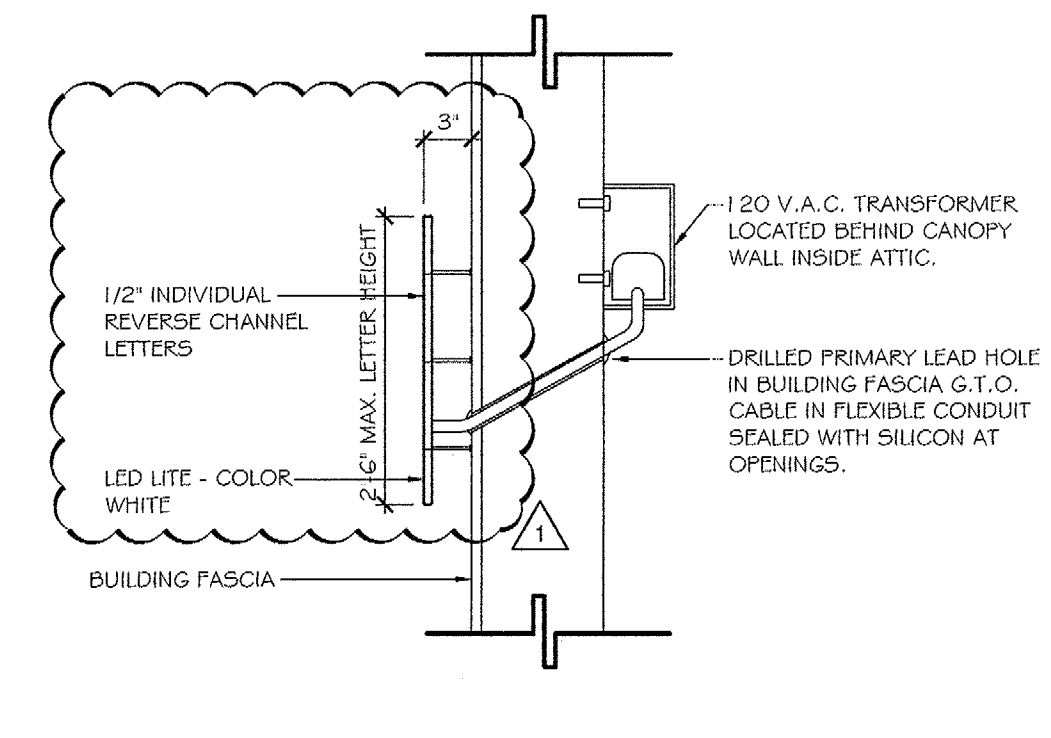

NEW ANCHOR TENANT SIGN

SCALE: 1"=1'-0"

4
A-002

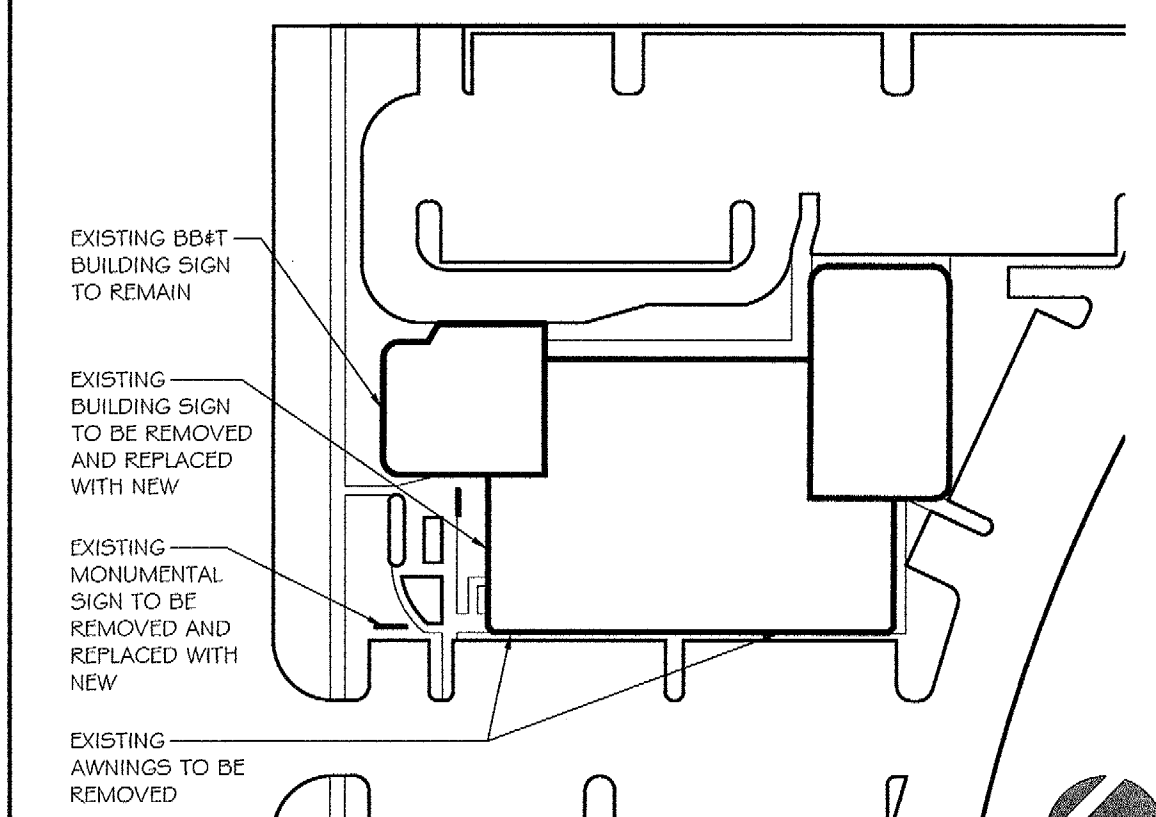

DEMOLITION PLAN


SCALE: N.T.S.

1
A-002

INTERIOR RENOVATIONS FOR:
DOCTOR'S HEALTH GROUP

3850 COCONUT CREEK PARKWAY,
COCONUT CREEK, FLORIDA 33066

barranco gonzalez • architecture • planning • interior design

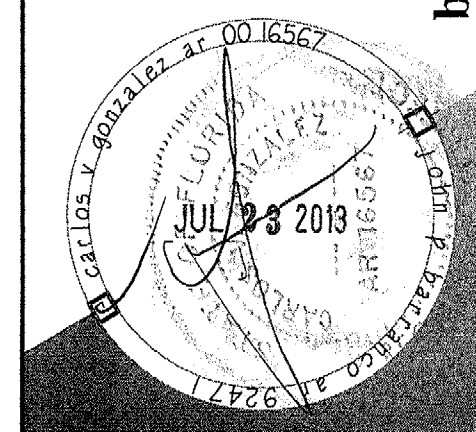

this document or parts thereof may not be reproduced in any form without permission copyrighted material ©

DESIGNED	DRAWN	CHECKED
CVG	MCC	CVG

DATE: 04-26-13 COMM: 120418

REVISIONS

- 1 07.02.13 DRC COMMENTS
- 2 07.23.13 DRC COMMENTS

SIGN DETAILS

SIGN REVIEW SUBMITTAL

A-002