
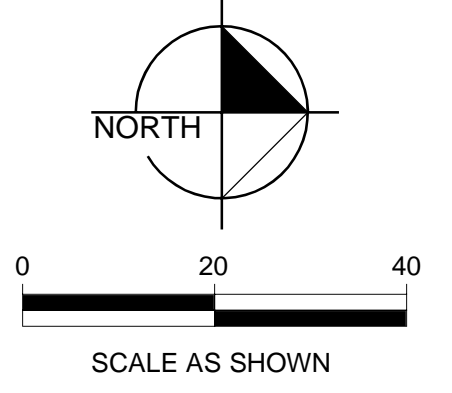
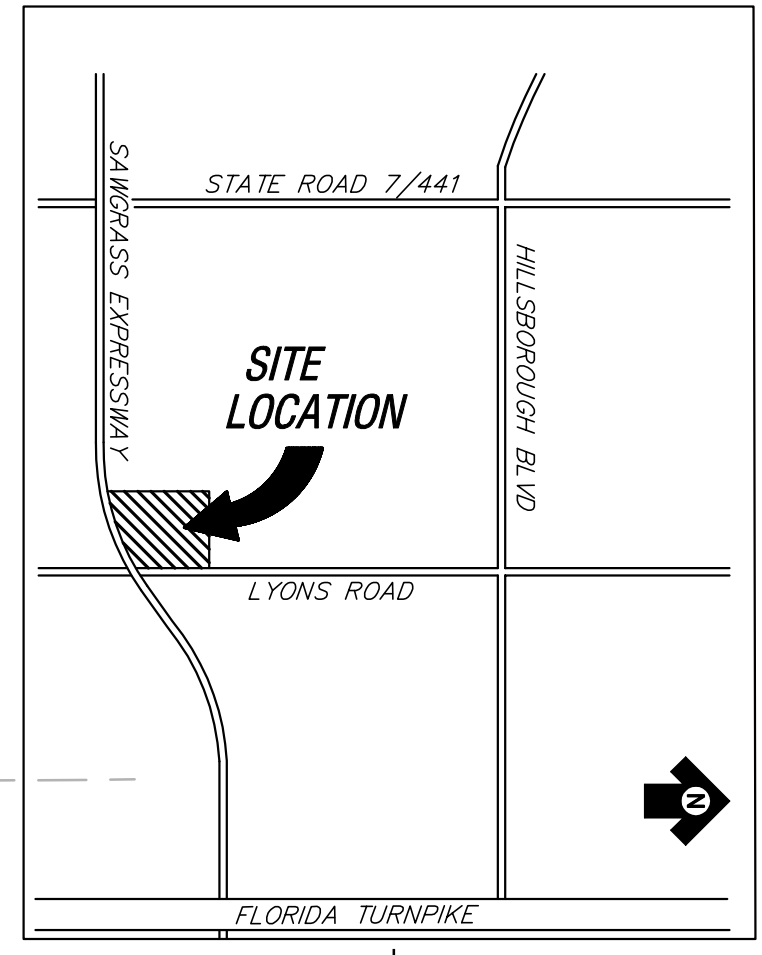


Drawing name: H:\042\_jobs\042701051-Commerce Bank\042701051-Sawgrass Pky & Lyons Rd- (Coco Ck)\CADD\CIVIL\CIVIL2\CONST\MASTER.dwg C2 Sep 20, 2006 12:59pm by: mariorivera  
 This document, together with the concepts and designs presented herein, as an instrument of service, is intended only for the specific purpose and client for which it was prepared. Reuse of and improper reliance on this document without written authorization and adaptation by Kimley-Horn and Associates, Inc. shall be without liability to Kimley-Horn and Associates, Inc.

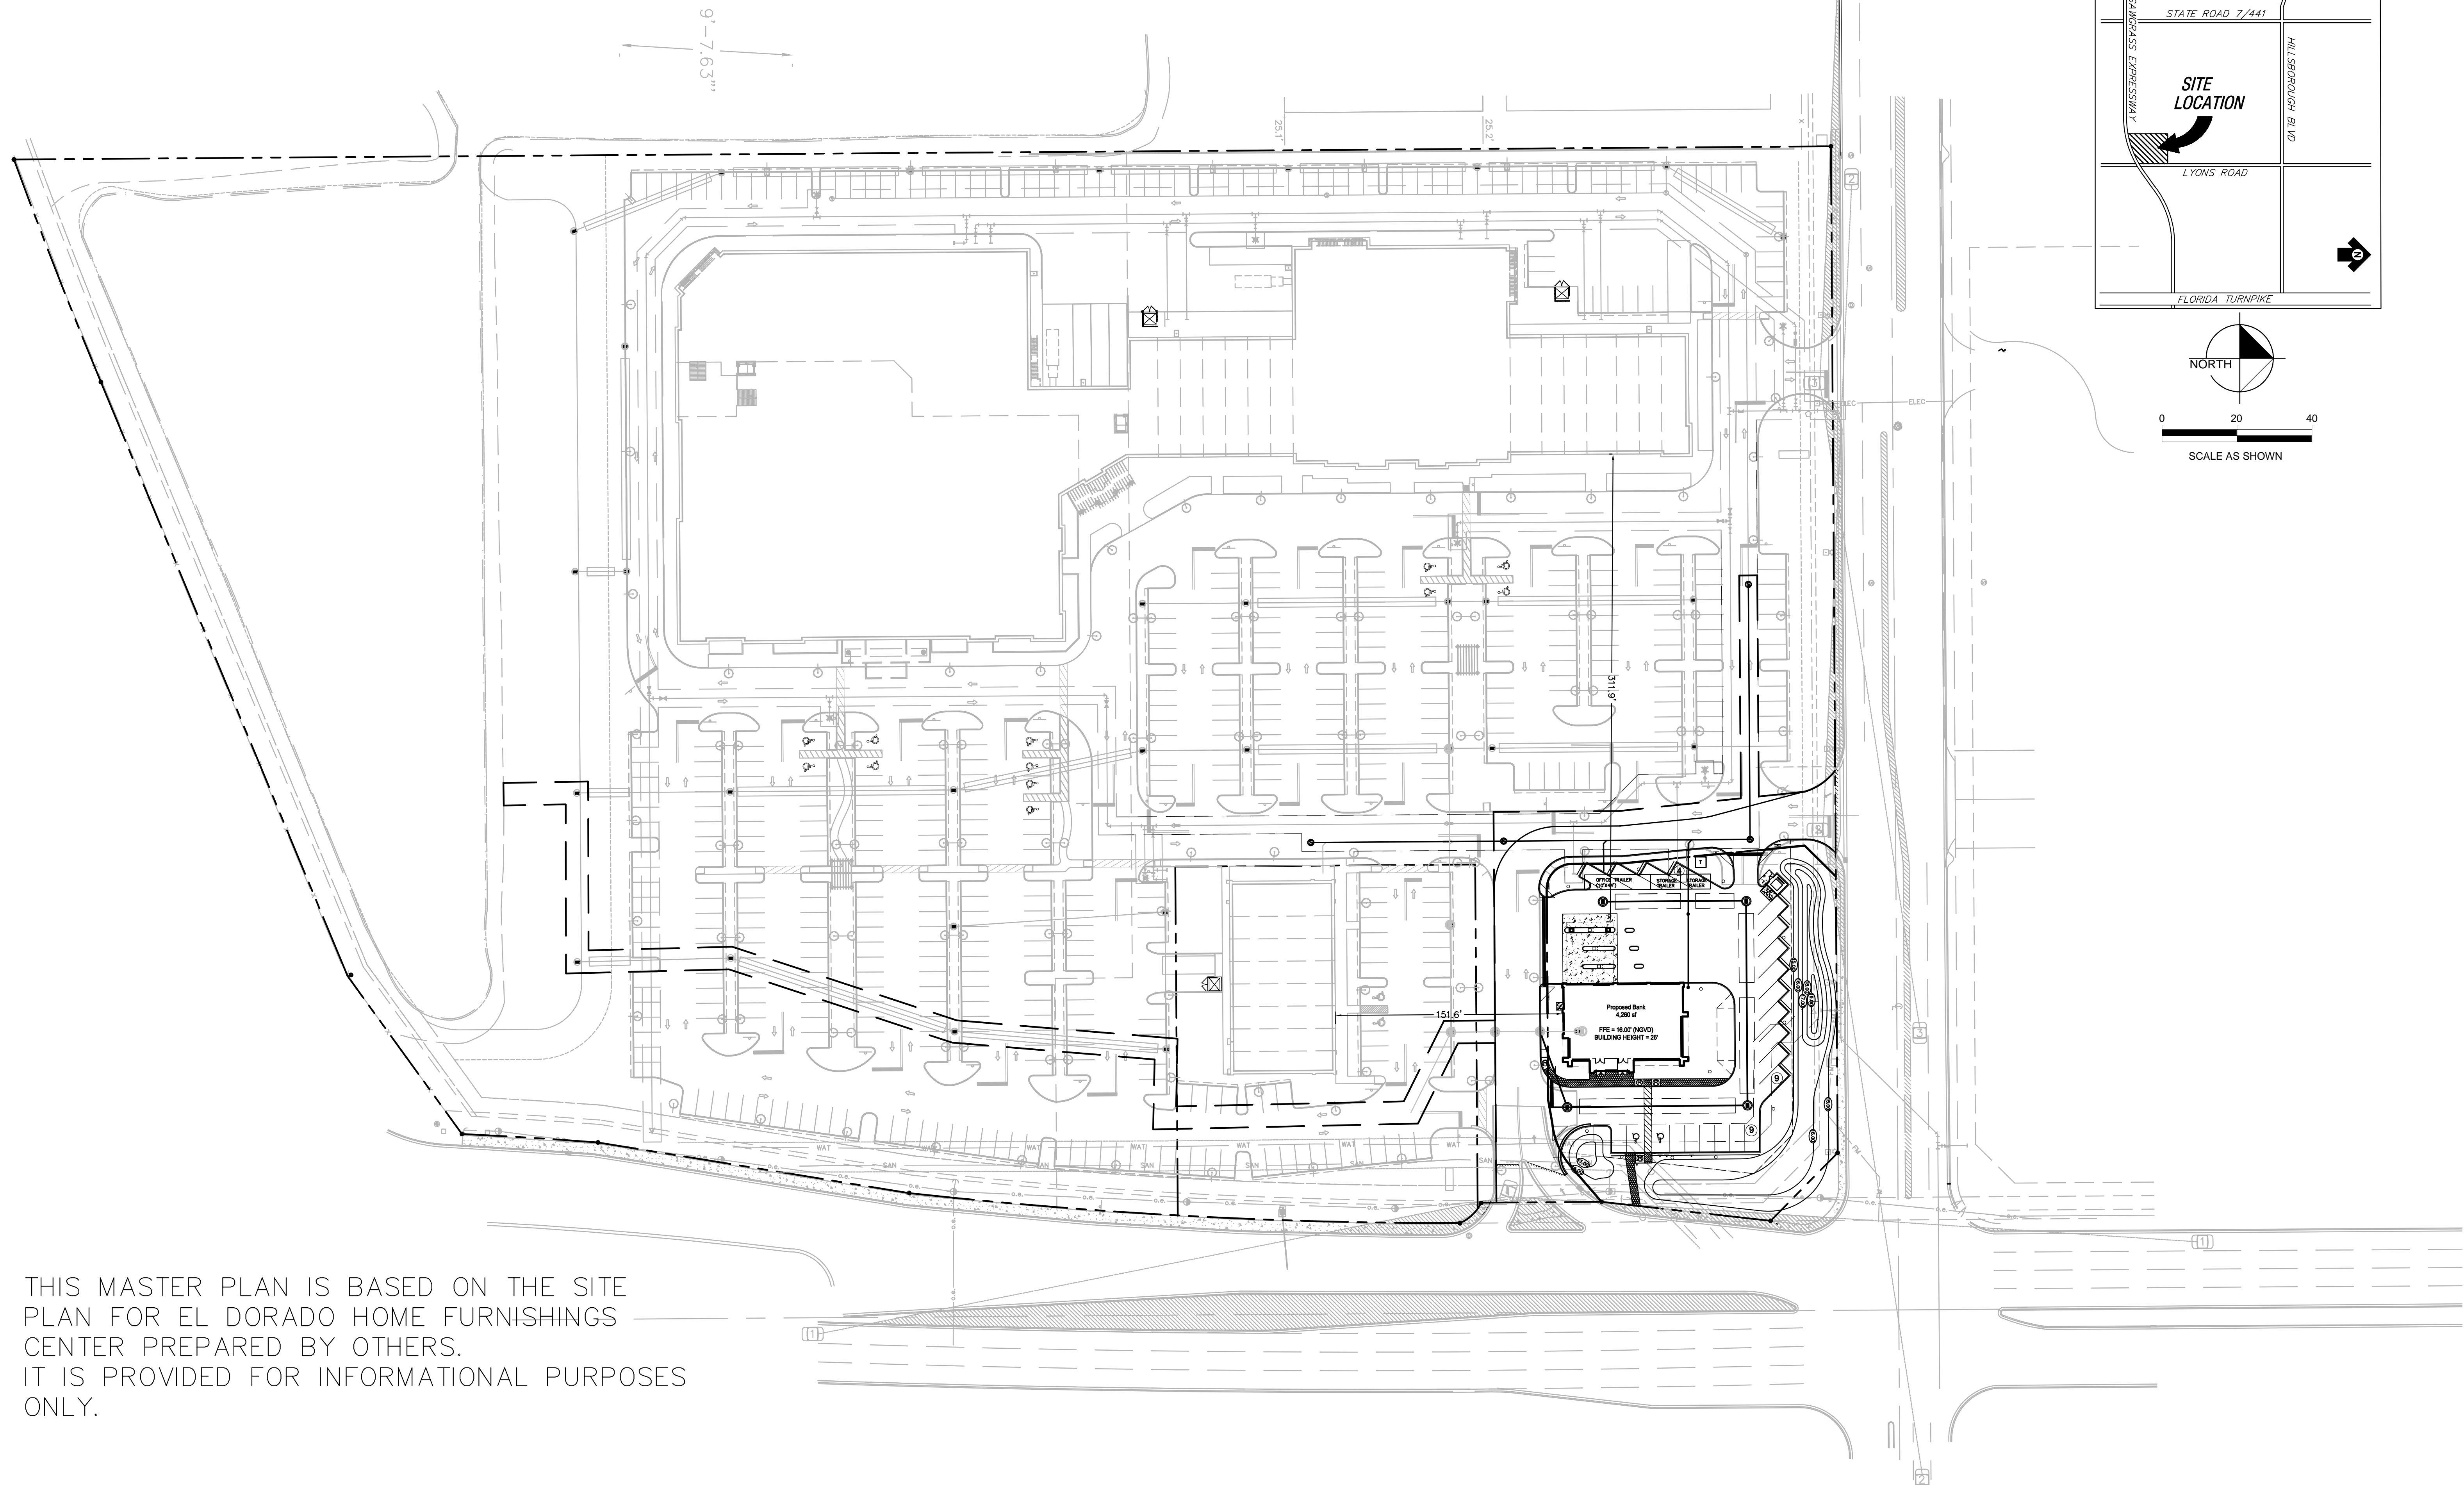

THIS MASTER PLAN IS BASED ON THE SITE PLAN FOR EL DORADO HOME FURNISHINGS CENTER PREPARED BY OTHERS. IT IS PROVIDED FOR INFORMATIONAL PURPOSES ONLY.

1 DRC REVISION No. REVISIONS		9/20/2006 DATE	HLS BY	SCALE AS NOTED DESIGNED BY E JW DRAWN BY GB CHECKED BY HLS	© 2006 KIMLEY-HORN AND ASSOCIATES, INC. 5200 NW 33RD AVENUE, SUITE 109, FT. LAUDERDALE, FL 33309 (954) 535-5100 CA 0000696	DATE 06/9/06 PROJECT NO. 042701051	<b>COMMERCE BANK OUTPARCEL          EL DORADO HOME FURNISHINGS CENTER          COCONUT CREEK, FL</b> COCONUT CREEK, BROWARD COUNTY FLORIDA	DESIGN ENGINEER: FLORIDA REGISTRATION NUMBER: SEAL	<b>MASTER PLAN</b>	SHEET NUMBER
---------------------------------	--	-------------------	-----------	---	---	---------------------------------------	---	--	--------------------	--------------