


15 SOUTH ELEVATION

3/16"=1'-0"

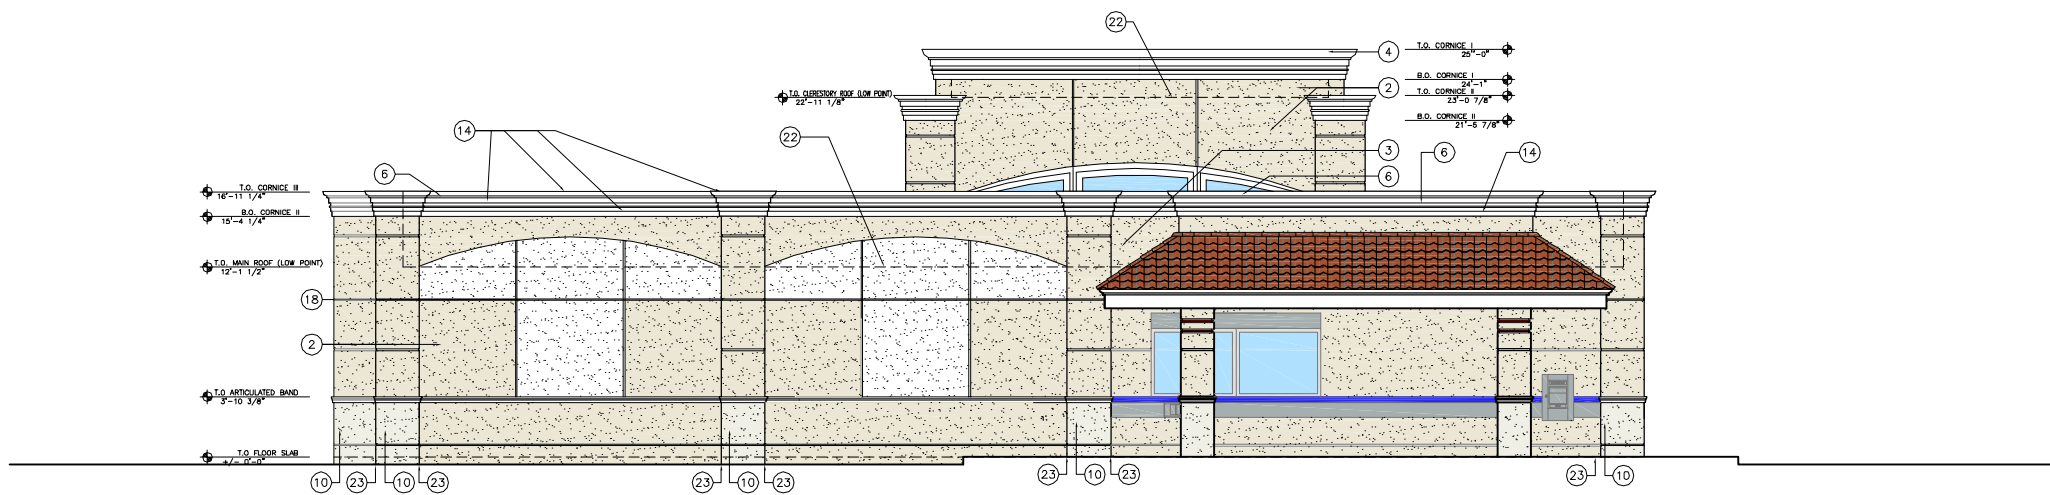

13 WEST ELEVATION

3/16"=1'-0"


KEY NOTES

- ① OUTDOOR LIGHTING (SEE A-400)
- ② MAB 5078 P MEXICAN SAND STUCCO
- ③ CERAMIC TILE ROOF LUDOWICI SPANISH TILE SERIES (COLOR TERRA COTTA)
- ④ FOAM CORNICE BUILDING TRIM MAB CLASSIC WHITE 041150 (SEE 1/A951 FOR DETAILS)
- ⑤ FOAM CORNICE BUILDING TRIM MAB CLASSIC WHITE 041150 (SEE 10/A951 FOR DETAILS)
- ⑥ FOAM CAP BUILDING TRIM MAB CLASSIC WHITE 041150 (SEE 3/A951 FOR DETAILS)
- ⑦ FOAM MOLDING BUILDING TRIM MAB CLASSIC WHITE 041150 (SEE 8/A951)
- ⑧ CLEAR LAMINATED GLAZING
- ⑨ WHITE MULLION SYSTEM W/ INTERMEDIATE MULLIONS
- ⑩ STUCCO (MAB SOUR CREAM 5050P)
- ⑪ TELLER DOWNSEND UNITS
- ⑫ NIGHT DEPOSITORY
- ⑬ DEAL DRAWER
- ⑭ LOCATION OF HVAC UNITS BEHIND PARAPET
- ⑮ ILLUMINATED SIGN BAND BY SIGN VENDOR
- ⑯ BLUE & S.S. SIGN BAND BY SIGN VENDOR
- ⑰ REAR EXIT DOOR TO BE PAINTED TO MATCH MAB 5078 P MEXICAN SAND
- ⑱ STUCCO CONTROL JOINT
- ⑲ NOT USED
- ⑳ PROVIDE RED 'C' DOOR PULLS
- ㉑ INTERNALLY ILLUMINATED INDIVIDUAL CHANNEL LETTERS BY SIGN VENDOR
- ㉒ ROOF LINE
- ㉓ CMU EXPANSION JOINT @ ALL INSIDE CORNERS OF PIERS

INTERARCH
 11000 Ashlum Way, Suite 100,
 Mt. Laurel, NJ 08054
 856.439.9000
 Fax: 856.439.9005

STEVEN V. YARNALL
 REGISTERED ARCHITECT
 FL ARCH. REG. No. AR92940

07.31.06
 DATE SIGNATURE

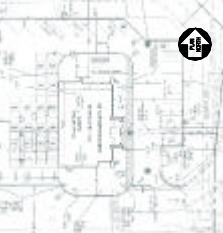

ISSUE OR REVISIONS

#	DATE	DESCRIPTION	BY	CHK



COCONUT CREEK BRANCH
 SAWGRASS BLVD & LYONS ROAD
 COCONUT CREEK, FL

EXTERIOR ELEVATIONS	
PROJECT NO.	DWG NO.
SCALE	AS NOTED
DATE	07.31.06
A301	