


T&T Design and Development Inc.
6810 Lyons Technology Circle
Suite 140, Coconut Creek, FL
Phone: (954) 725-9499
Fax: (954) 725-9188
www.ttdesigninc.com
info@ttdesigninc.com

FIRST BAPTIST CHURCH OF COCONUT CREEK
5100 W. Hillsboro Blvd, Coconut Creek, FL 33073




REV:	DATE:	ISSUE FOR:
09-8-2015	06-11-2015	PRELIMINARY DESIGN
		RESUBMITTAL

SECOND FLOOR PLAN
(ALL PHASES)

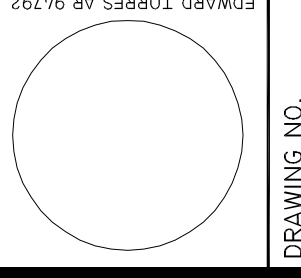

DRAWING NO. **A201**

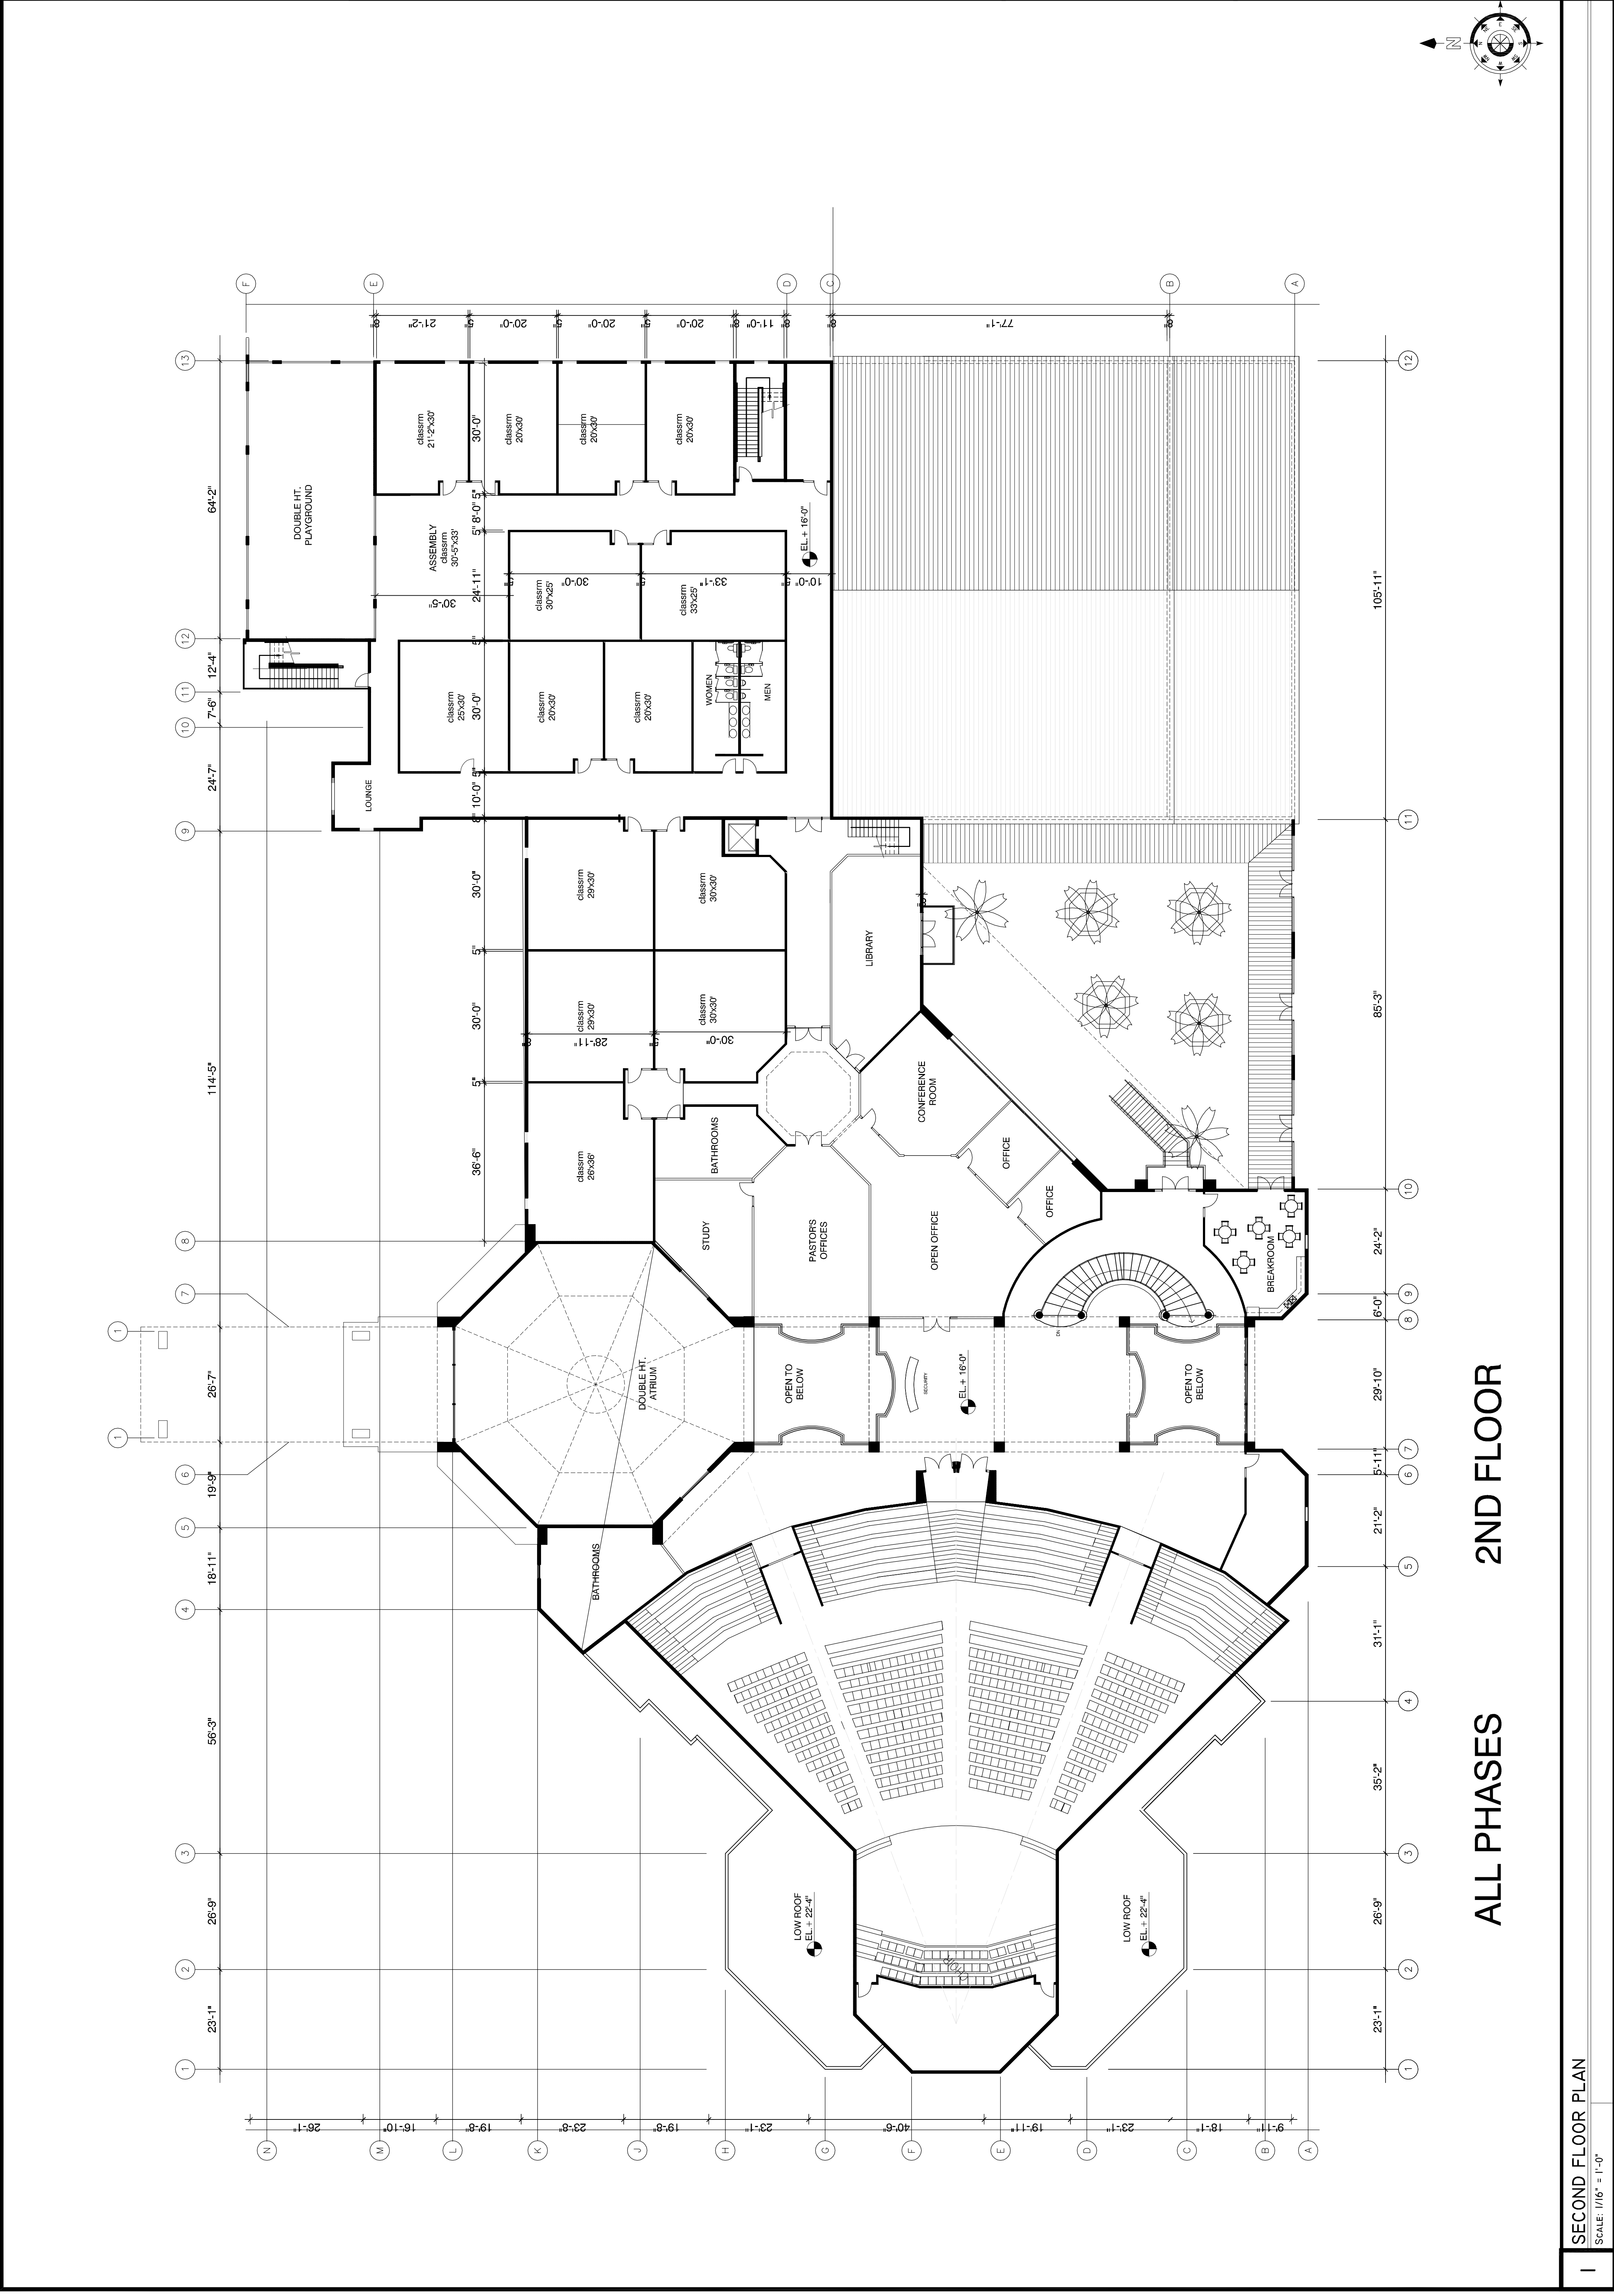

ALL PHASES 2ND FLOOR

SECOND FLOOR PLAN
SCALE: 1/16" = 1'-0"

In accepting and utilizing any form of electronic media generated and provided by T&T Design and Development Inc., the Recipient covenants and agrees that all such drawings and data are instruments of service of T&T Design and Development Inc., who shall retain the right to use the drawings and data for any purpose, including for any other project, without limitation. The Recipient agrees to waive all claims against T&T Design and Development Inc. resulting in any way from any unauthorized changes or reuse of the drawings and data for any other project by anyone other than T&T Design and Development Inc. In addition, the Recipient agrees, to the fullest extent permitted by law, to indemnify and hold T&T Design and Development Inc. harmless from any damage, liability or cost, including reasonable attorney's fees and costs of defense, arising from any changes made by anyone other than T&T Design and Development Inc. or from any reuse of the drawings and data without the prior written consent of T&T Design and Development Inc. Under no circumstances shall transfer of the drawings and other instruments of service on electronic media for use by the Recipient be deemed a sale by merchantability and fitness for any particular purpose.