
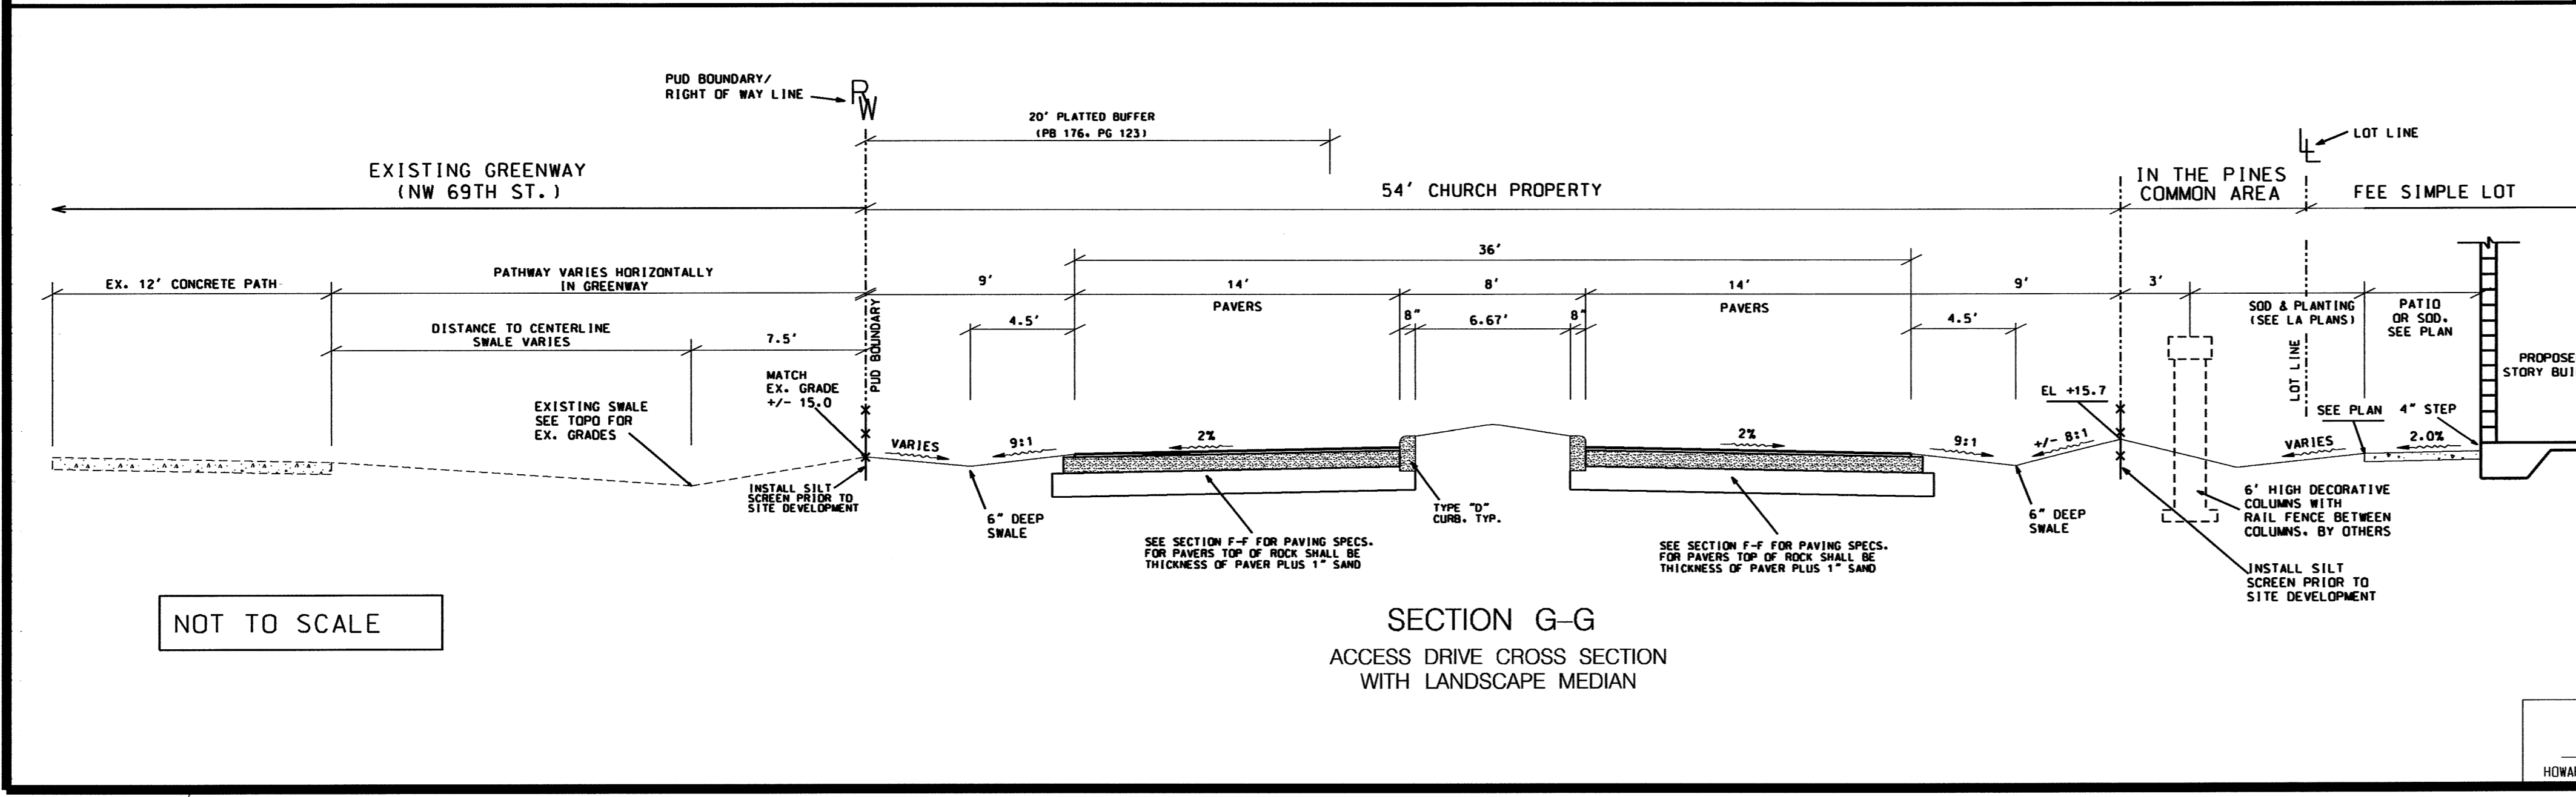
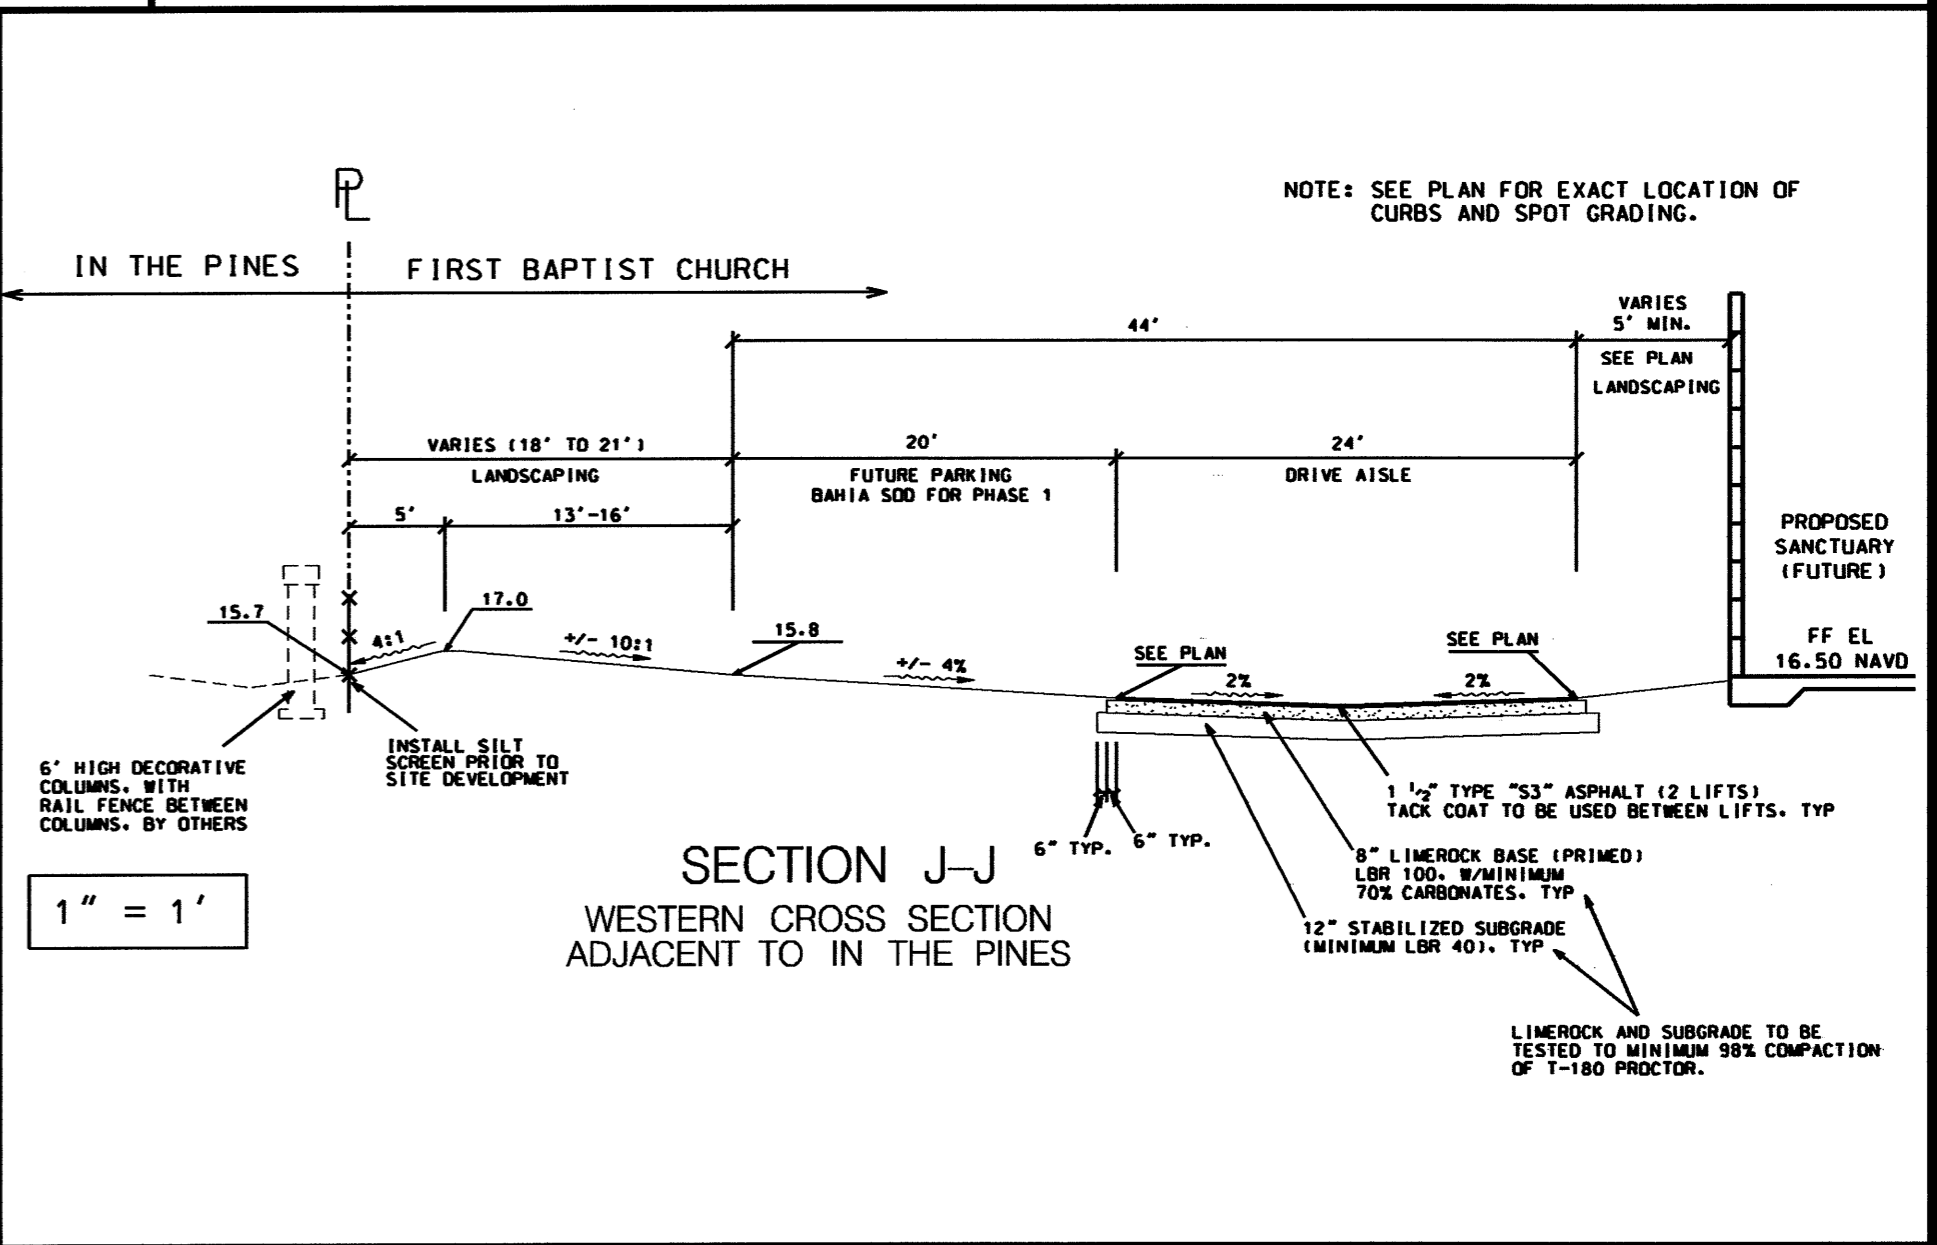
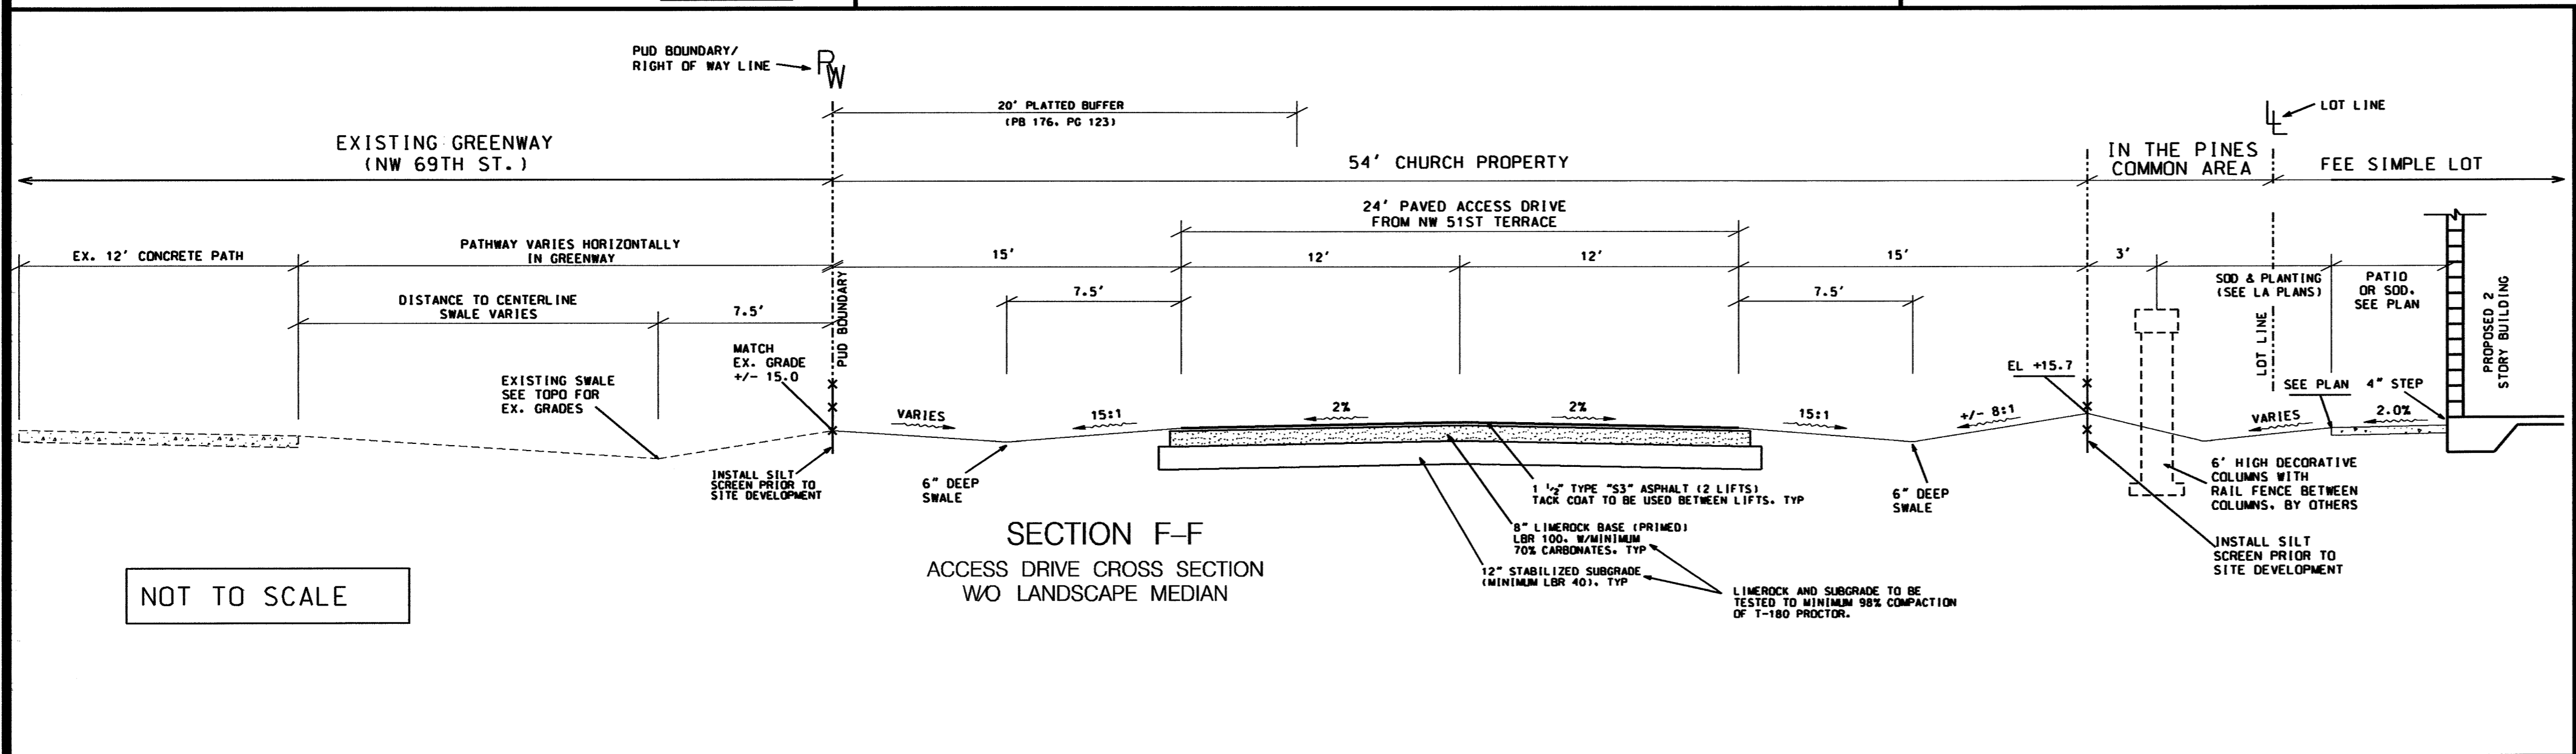
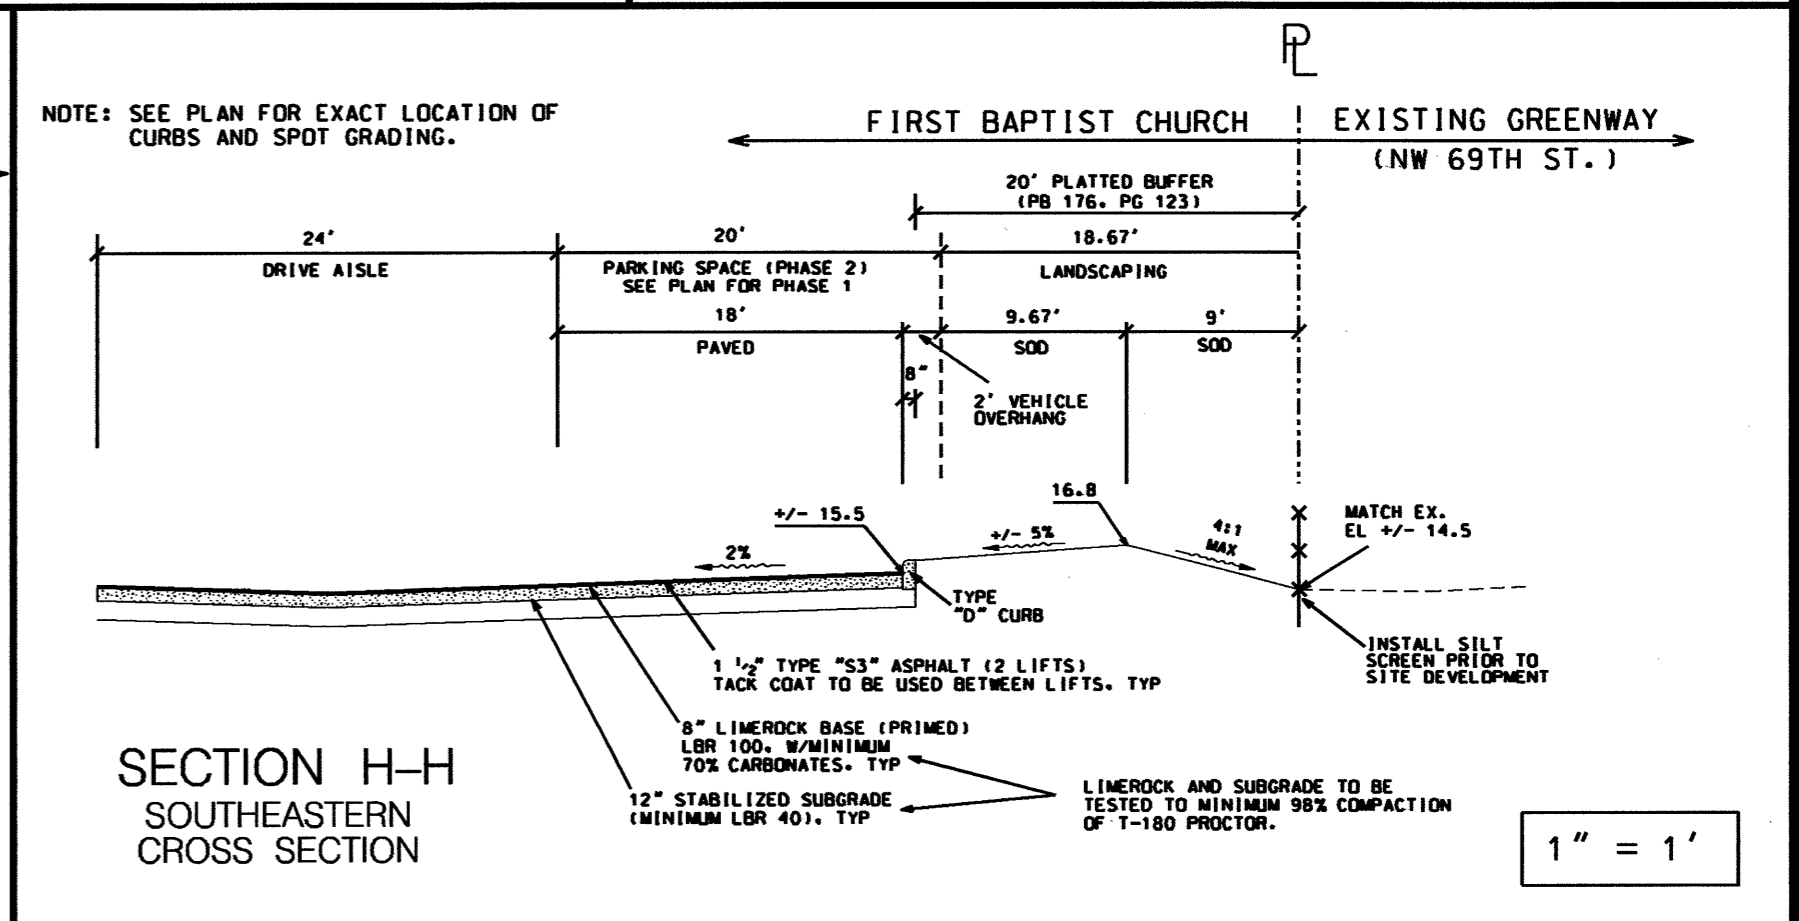
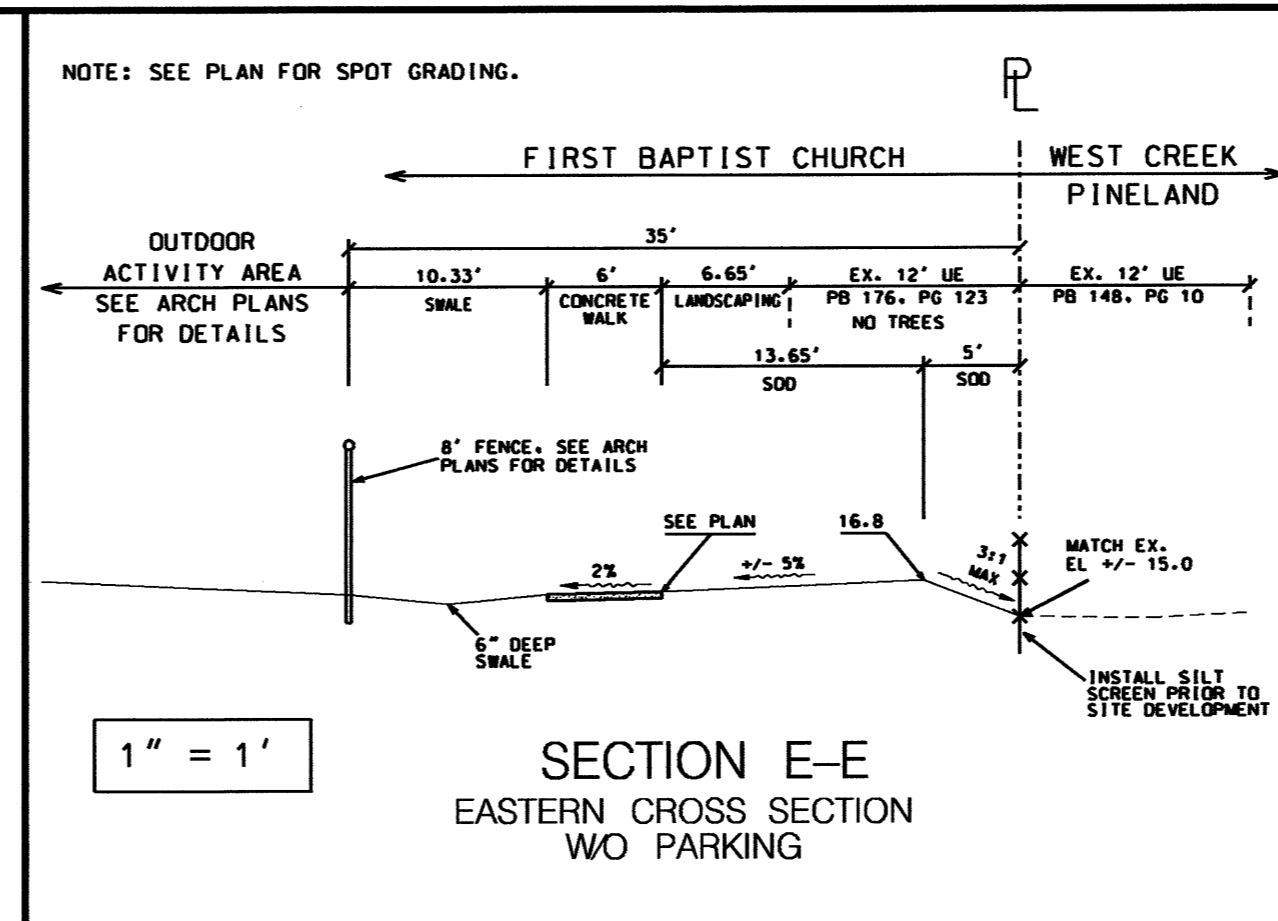
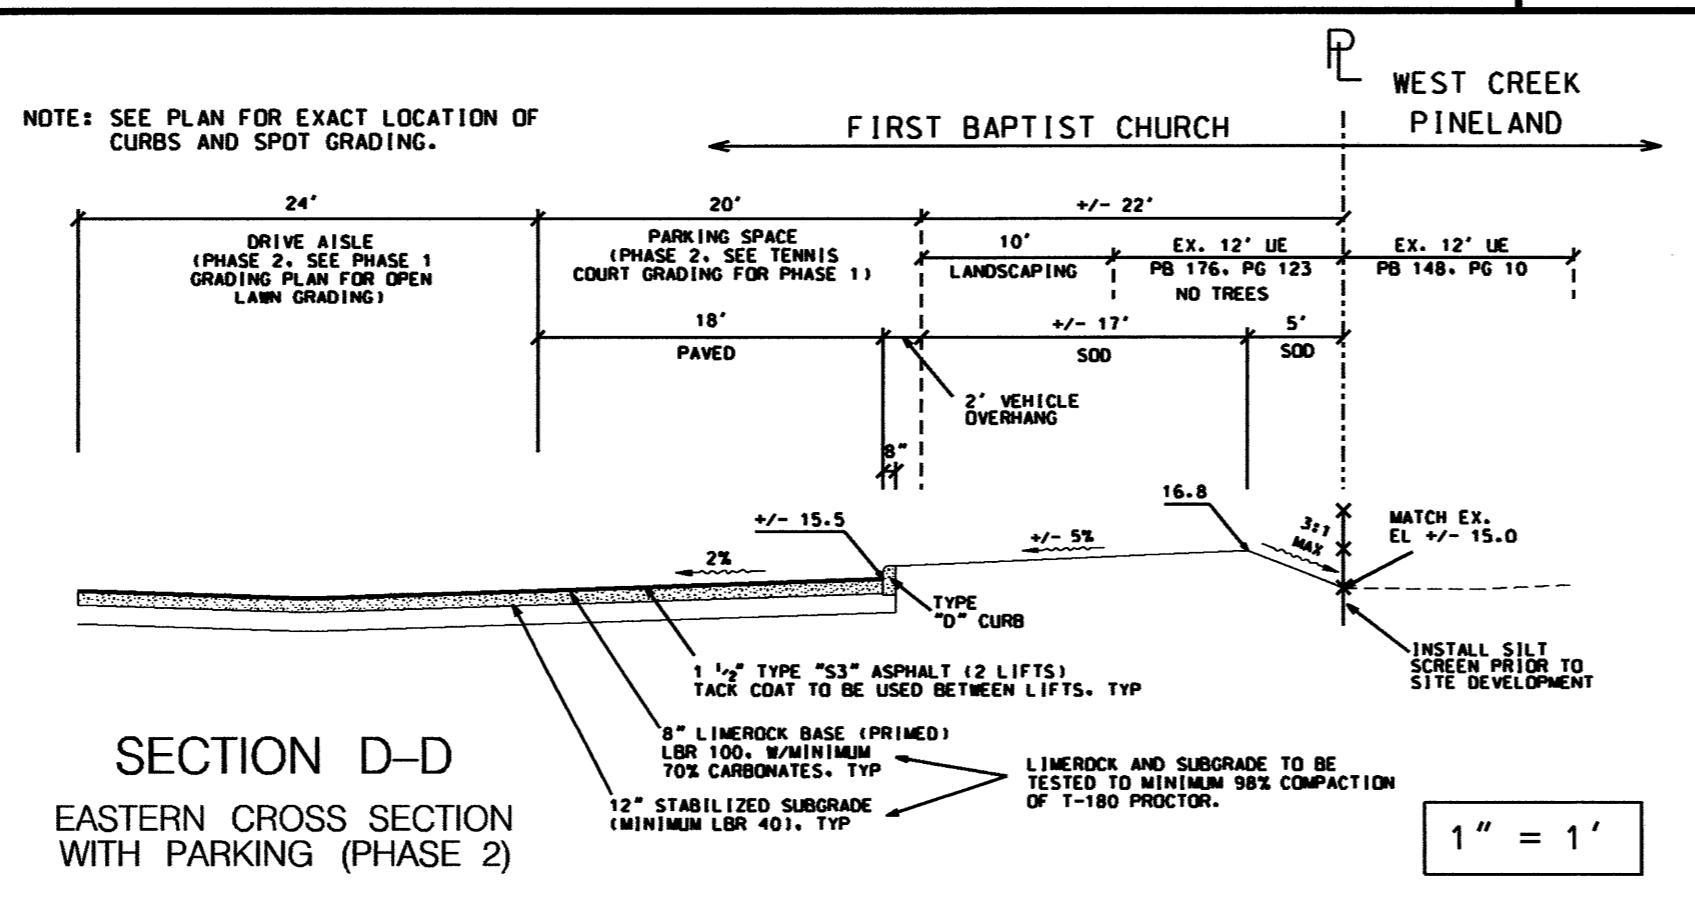
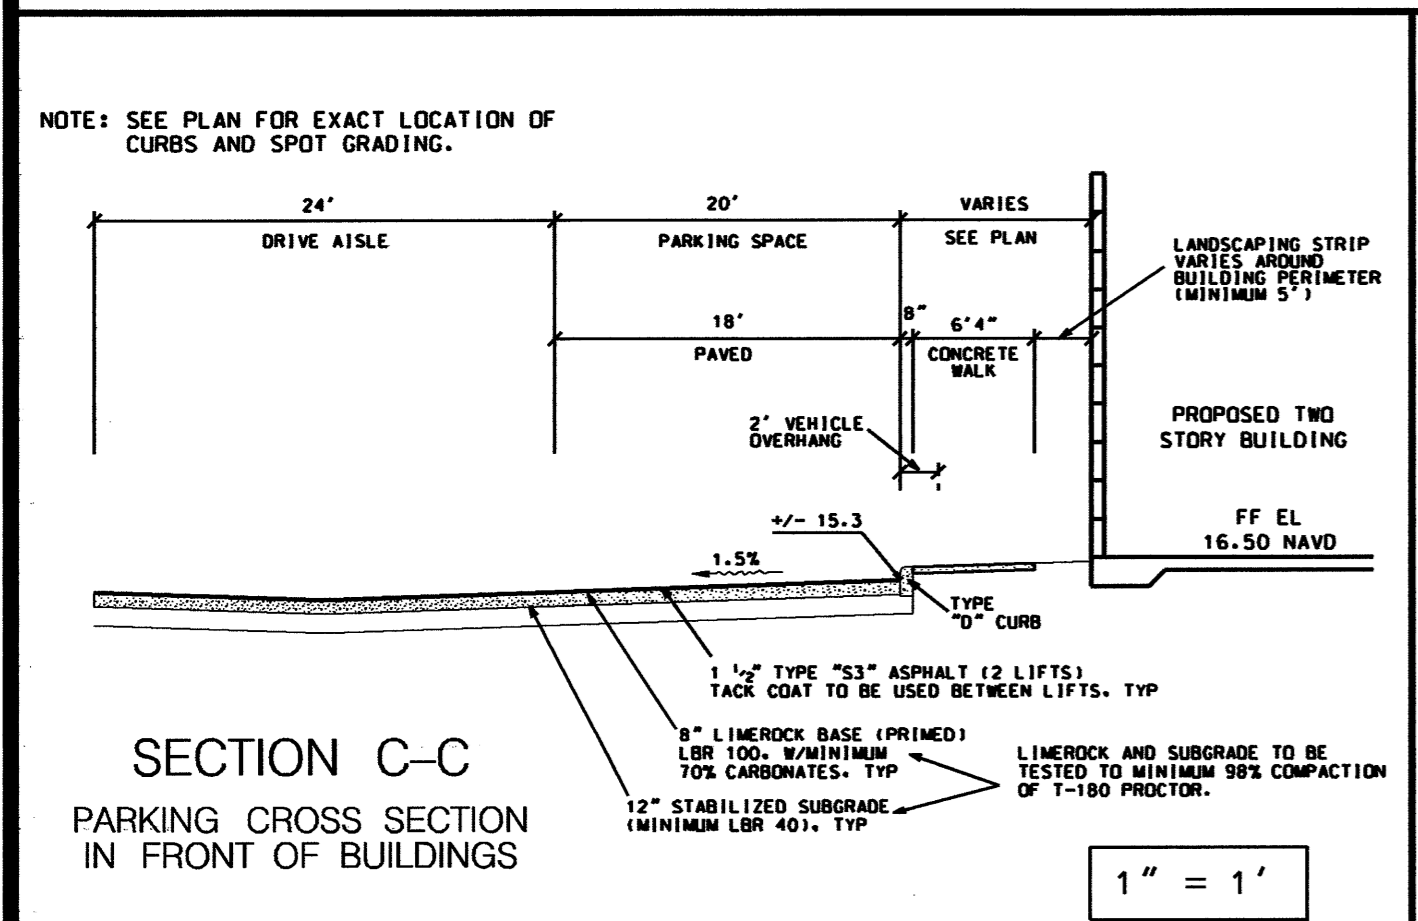
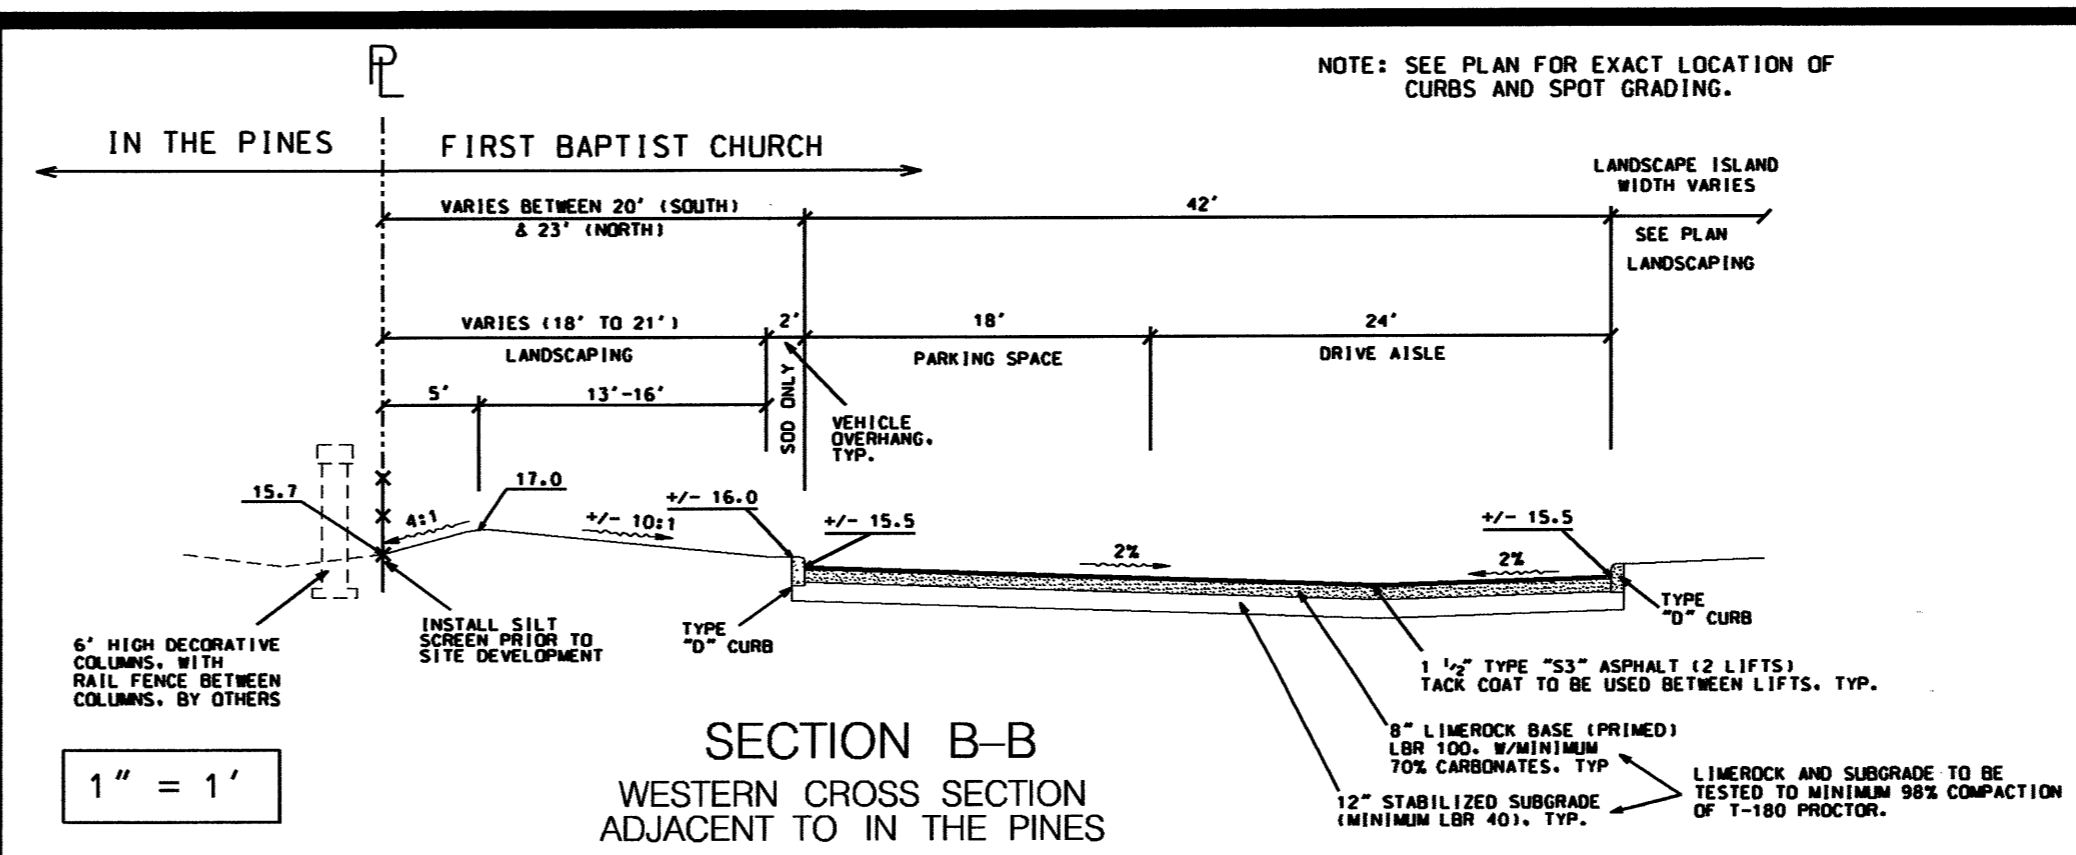


BCED REF#: _____

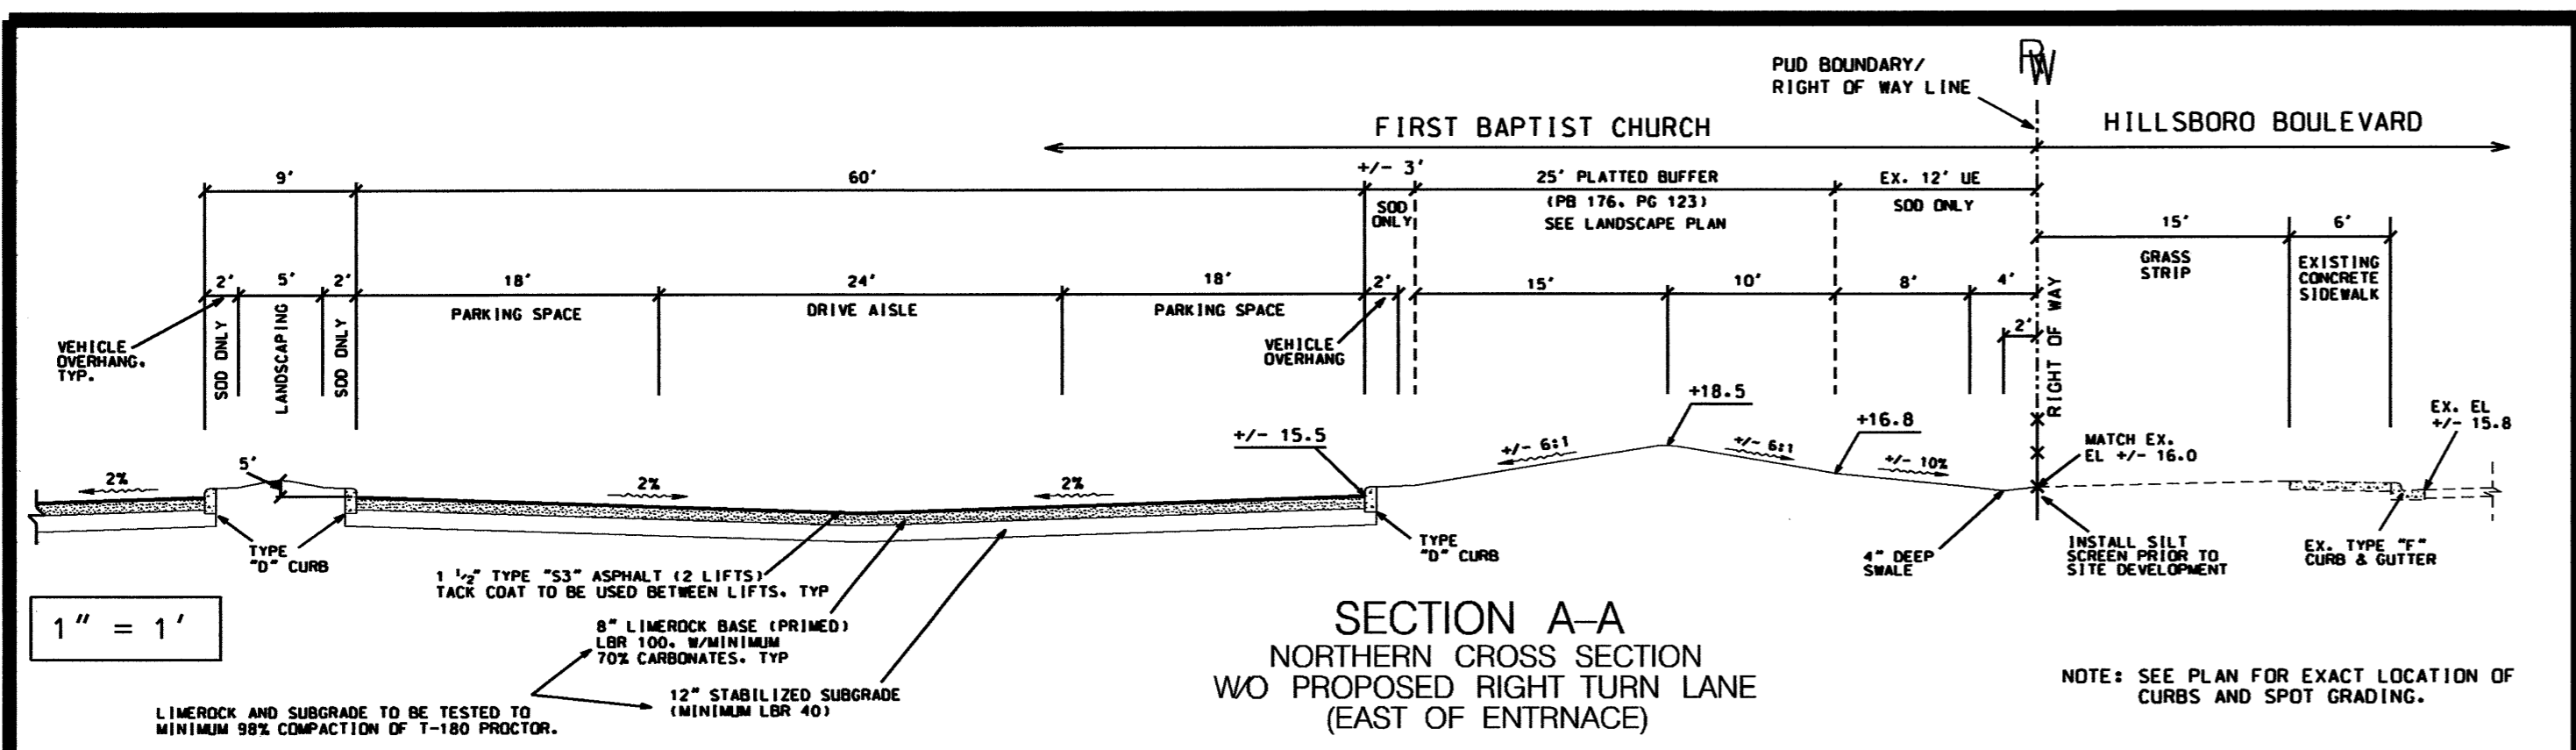

TOPOGRAPHY NOTE:
1. ALL EXISTING AND PROPOSED ELEVATIONS ON THIS PLAN ARE IN NAVD.

PROJECT: FBC OF COCONUT CREEK		TITLE: PAVING, GRADING, & DRAINAGE DETAILS	
DATE: 02/15/14	REVISIONS	AJ HYDRO ENGINEERING, INC.	
SCALE: NA	DATE	5932 NW 73RD COURT	
DRAWN BY: HEJ	09-01-14 REVISED PER CITY SITE PLAN DRG #1	PARKLAND, FL 33067	
CHECKED BY: I.J.	08-10-15 UPDATE PER PHASE 1 CIVIL	TEL (954) 344-7866	
APPROVED BY: HEJ	09-10-15 ADD NOTES TO SECTIONS PER CITY ENG.	FAX (954) 344-7866	
PROJECT #: 14-0050		SHEET NUMBER PD6 OF 9	

HOWARD JABLON, P. E. #47514 DATE _____