



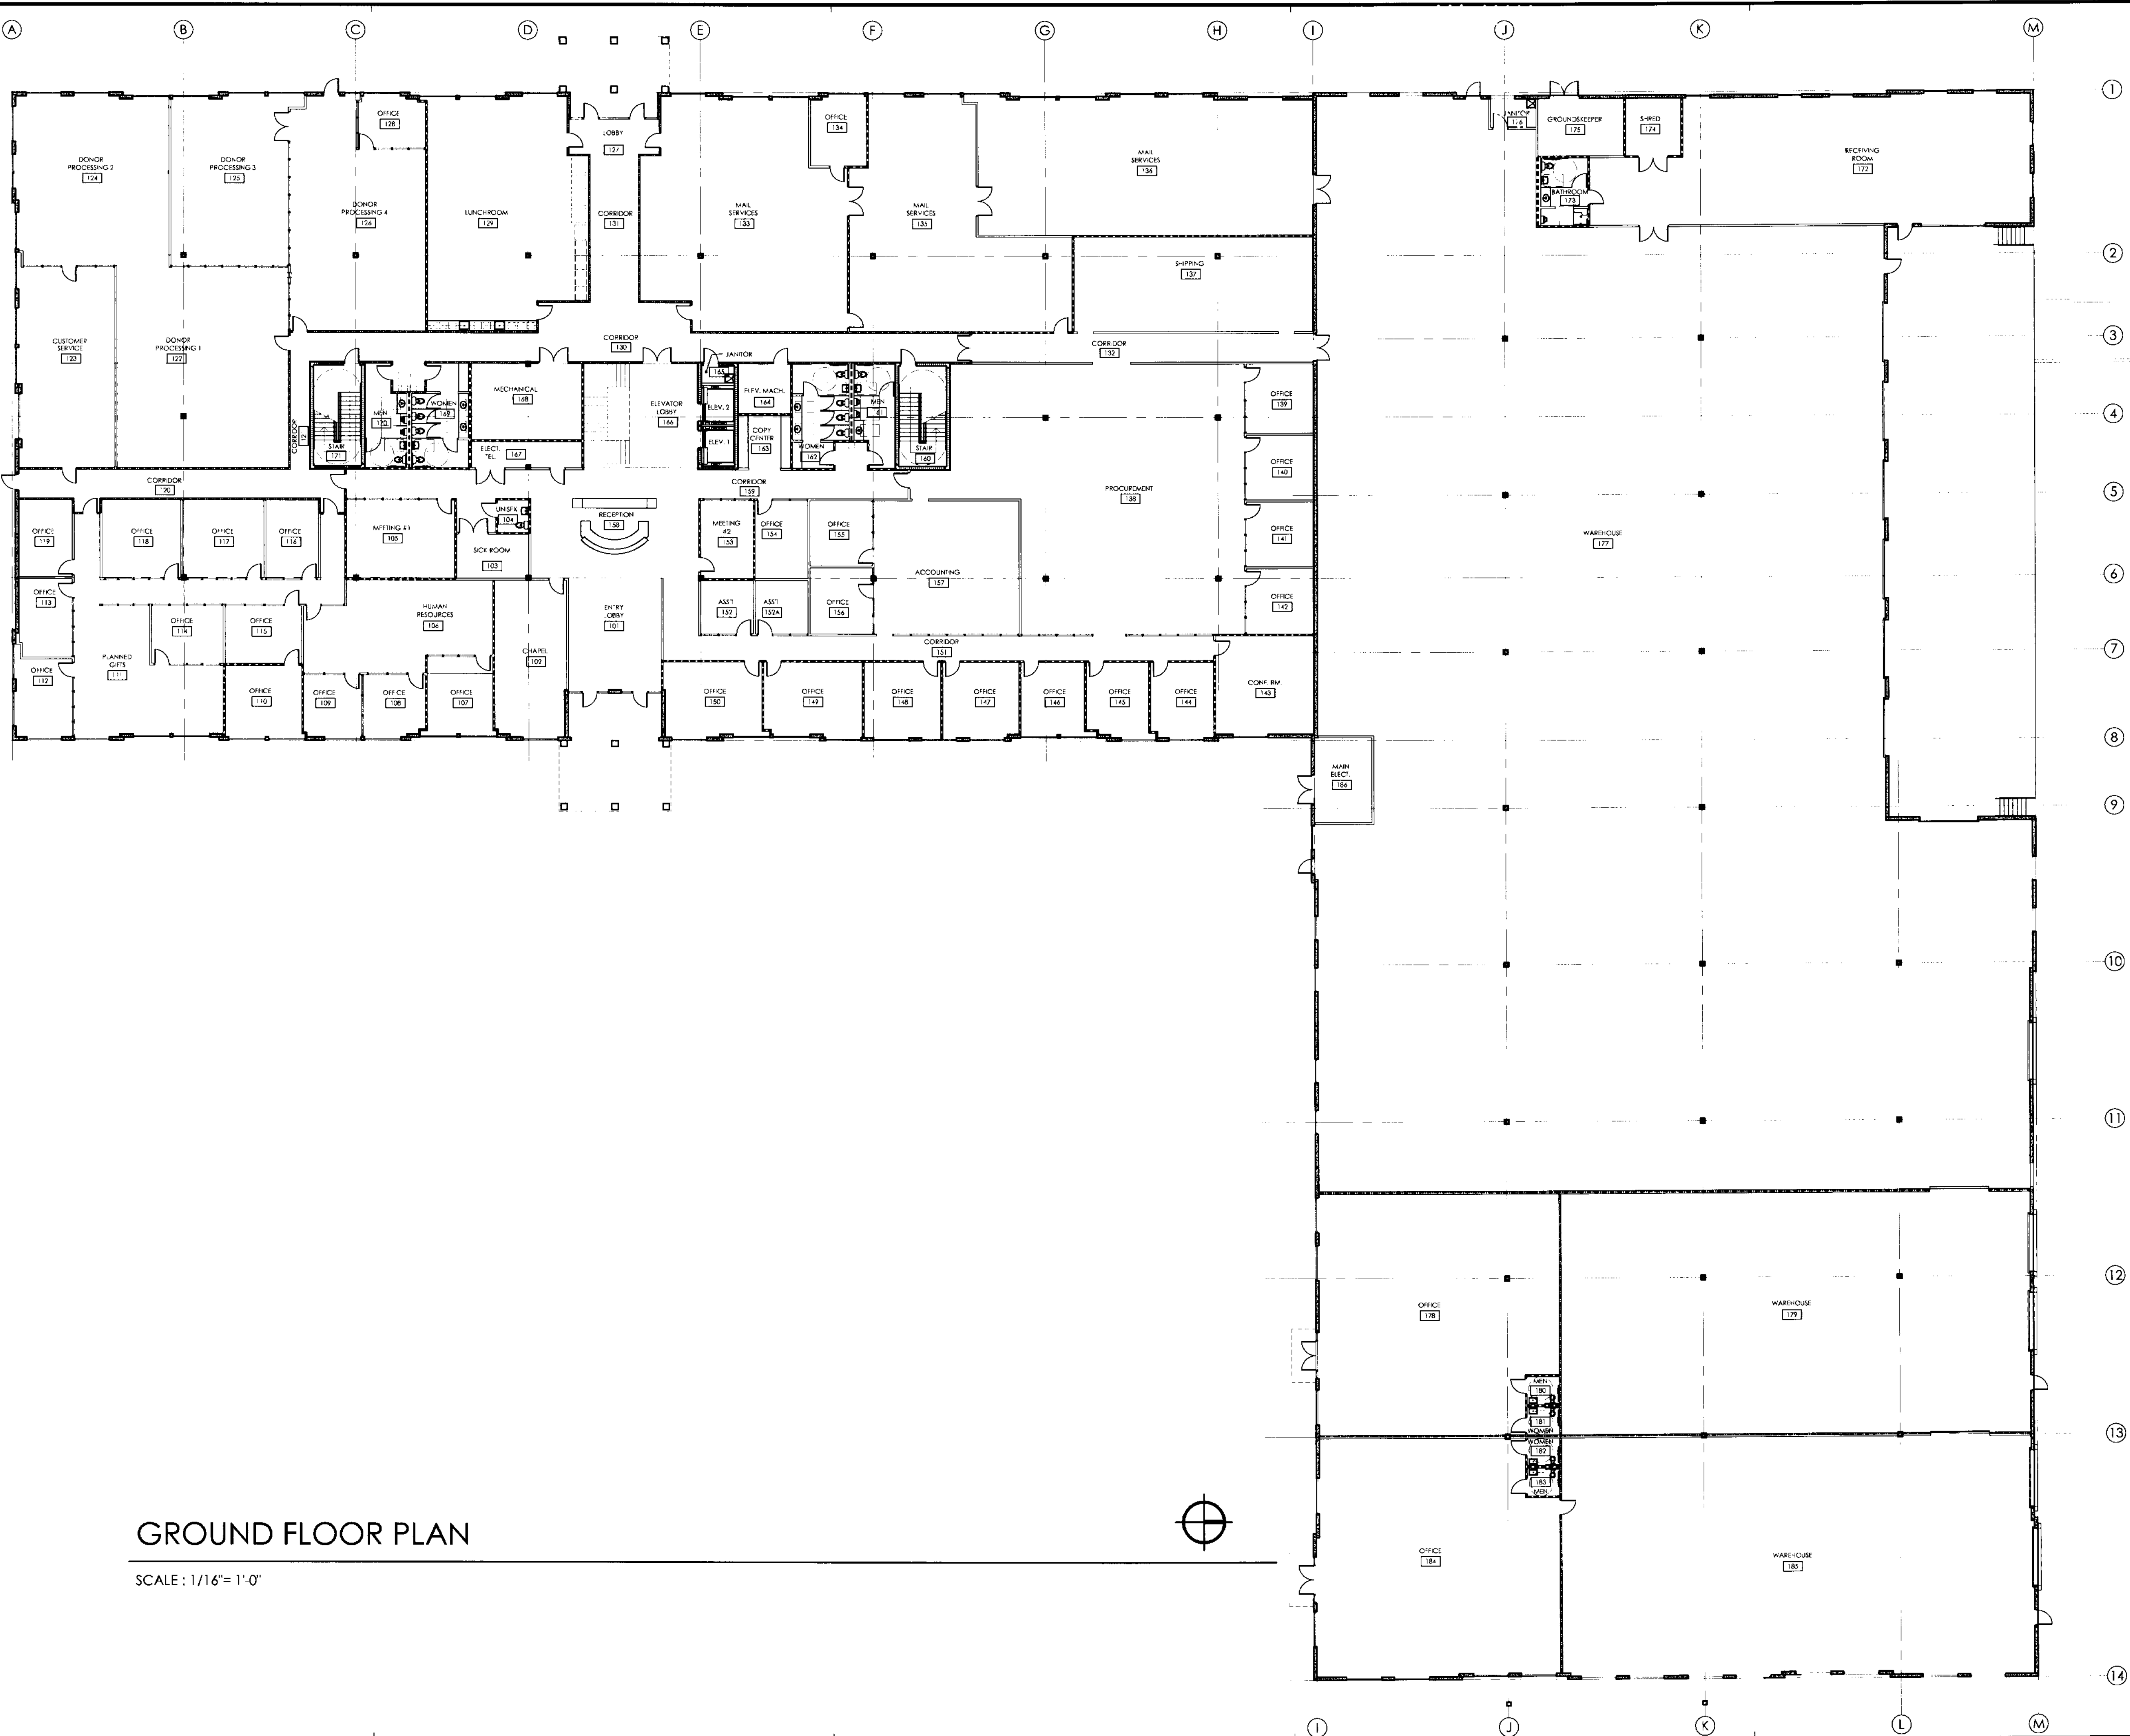

GROUND FLOOR PLAN

SCALE : 1/16"= 1'-0"

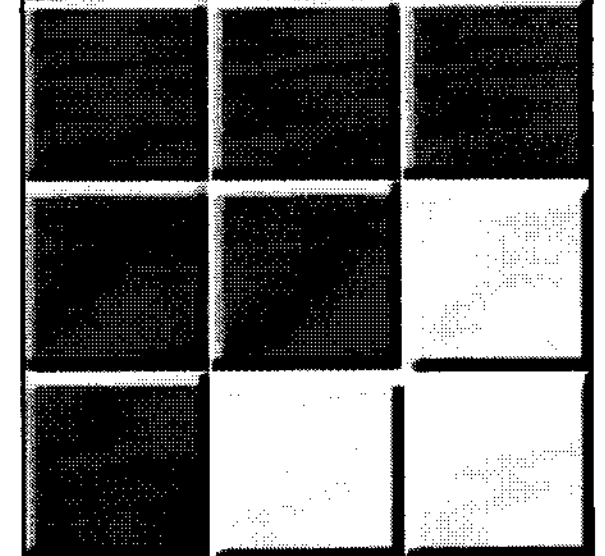

FALKANGER SNYDER
MARTINEAU & YATES
ARCHITECTS
ENGINEERS

888 SOUTH ANDREWS AVE. SUITE 300
FORT LAUDERDALE, FLORIDA 33316
PH: (954) 764-6575 FAX: (954) 764-8622

DESIGNED JB DRAWN AT CHECKED DS

- 07-16-04 OWNER REQUESTED REVISION
- 07-30-04 ADMIN. REVIEW COMMENTS

REVISIONS

JEFF FALKANGER, DOUG SNYDER
LARRY MARTINEAU, JIRO YATES
JIM NADASKAY P.E.

COPYRIGHT © 2004
FALKANGER, SNYDER, MARTINEAU & YATES ALL RIGHTS
RESERVED. THIS DOCUMENT OR PARTS THEREOF MAY NOT
BE REPRODUCED IN ANY FORM WITHOUT PERMISSION.

CA # AA000447 CA # 00009063

DATE: 05/07/04 COMM: 02108

OFFICE /
WAREHOUSE
FOR F.F.P.

LYONS ROAD
COCONUT CREEK, FLORIDA

W. DOUGLAS SNYDER
AUG 3 2004
AR 9127

GROUND FLOOR PLAN

SITE PLAN APPROVAL

A2.0