

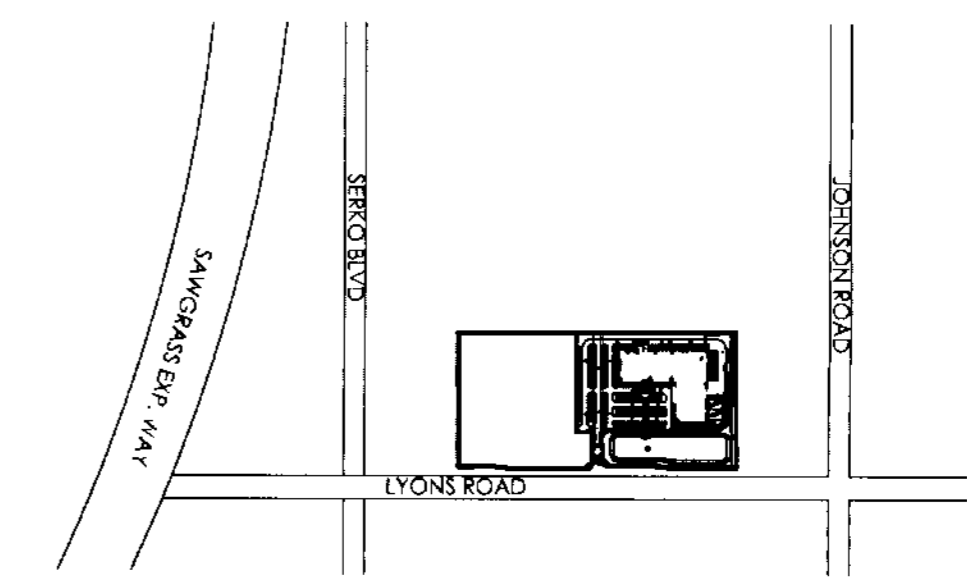


NOTE:  
CURRENTLY SOUTH PARCEL IS UNDER  
SAME OWNERSHIP. A CROSS ACCESS  
EASEMENT WILL BE PROVIDED UPON  
THE SALE OF SOUTH PARCEL.

**SITE PLAN - TRUCK MANEUVERING LAYOUT**  
SCALE: 1" = 50'-0"

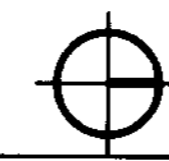

**LOCATION PLAN**  
NTS

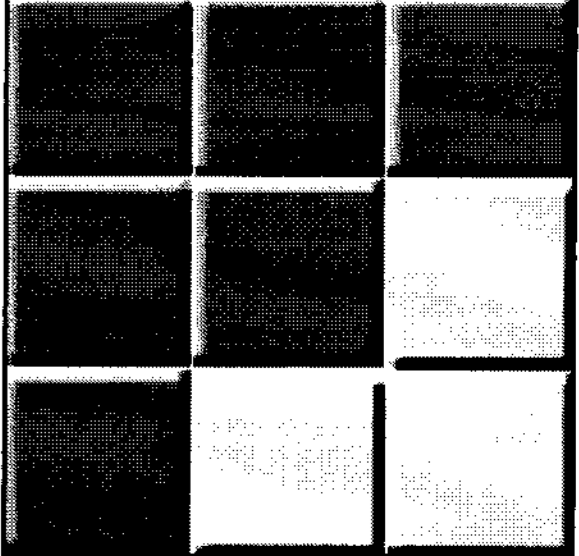

**FALKANGER SNYDER  
MARTINEAU & YATES**  
ARCHITECTS  
ENGINEERS

888 SOUTH ANDREWS AVE. SUITE 300  
FORT LAUDERDALE, FLORIDA 33316  
PH: (954) 764-6575 FAX: (954) 764-8622

DESIGNED JB	DRAWN AT	CHECKED DS
----------------	-------------	---------------

- 1 07-16-04 OWNER REQUESTED REVISION
- 2 07-30-04 ADMIN. REVIEW COMMENTS

**R E V I S I O N S**

JEFF FALKANGER, DOUG SNYDER  
LARRY MARTINEAU, JIRO YATES  
JIM NADASKAY P.E.

COPYRIGHT © 2004  
FALKANGER, SNYDER, MARTINEAU, & YATES ALL RIGHTS  
RESERVED. THIS DOCUMENT OR PARTS THEREOF MAY NOT  
BE REPRODUCED IN ANY FORM WITHOUT PERMISSION.  
CA # A000447 CA # 00009063

DATE: 05/07/04	COMM: 02108
-------------------	----------------

**OFFICE /  
WAREHOUSE  
FOR F.F.P.**

LYONS ROAD  
COCONUT CREEK, FLORIDA

W. DOUGLAS SNYDER  
AUG 3 2004  
AR 9127

SITE PLAN - TRUCK  
MANEUVERING LAYOUT  
SITE PLAN APPROVAL

**A6.0**