



FRONT BUILDING ADDRESS SIGN
 3/16" = 1'-0" 1
A5.0

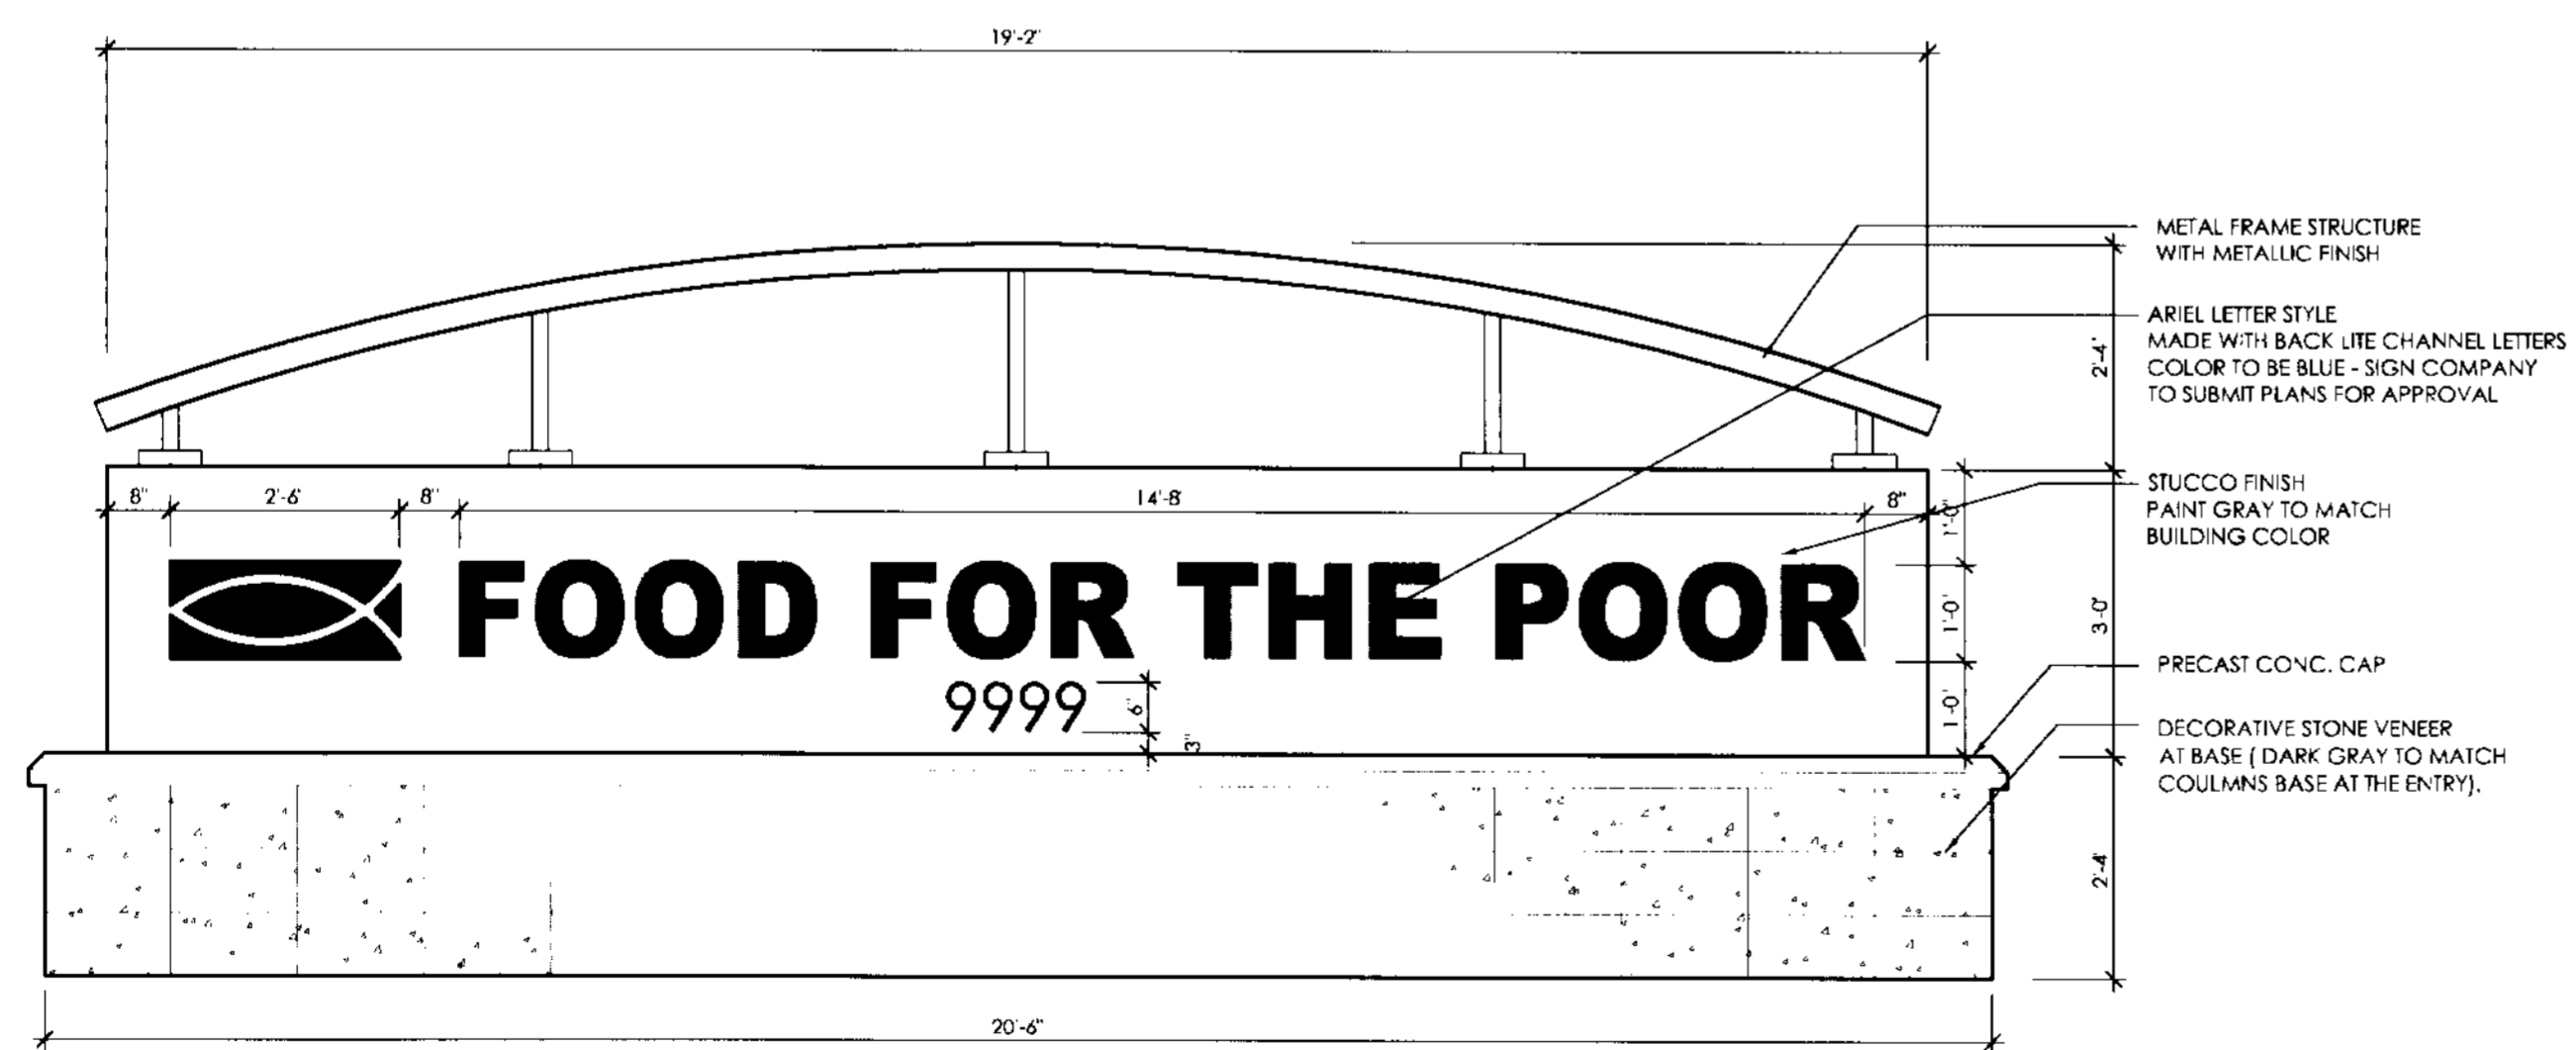

ENTRANCE MONUMENT SIGN
 1/2" = 1'-0" 2
A5.0

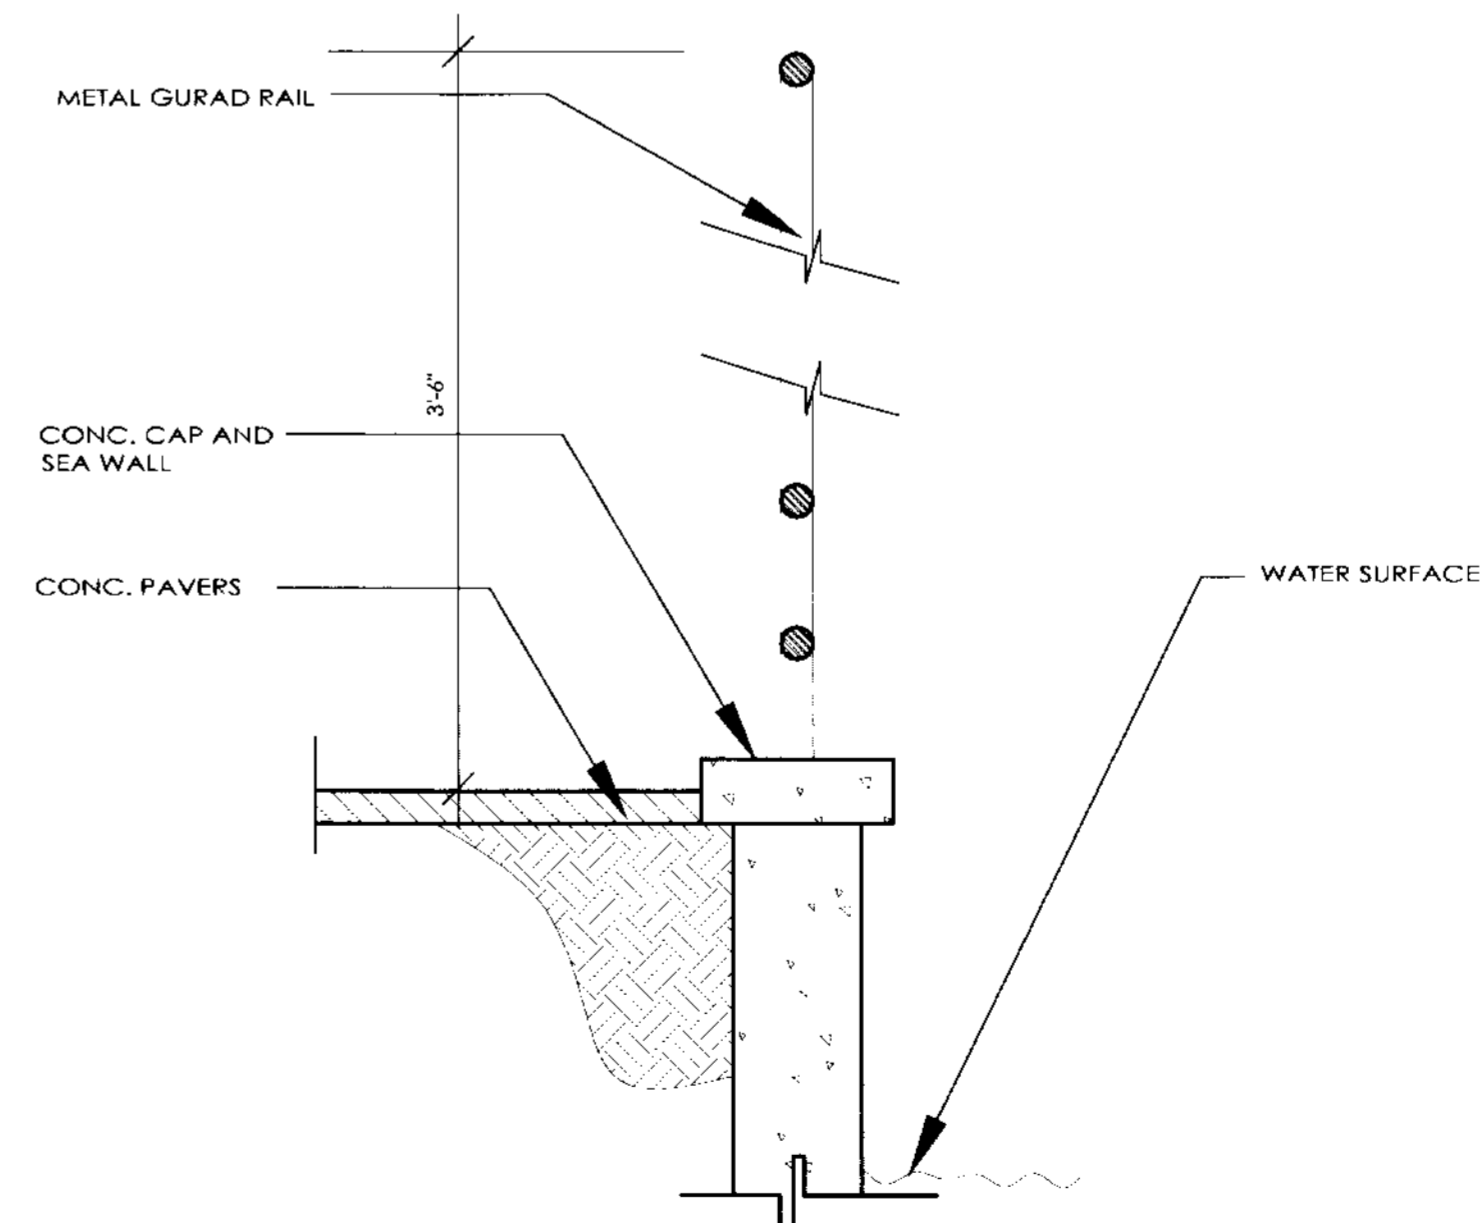

SECTION
 1" = 1'-0" 3
A5.0

**FALKANGER SNYDER
 MARTINEAU & YATES**
 ARCHITECTS
 ENGINEERS

888 SOUTH ANDREWS AVE. SUITE 300
 FORT LAUDERDALE, FLORIDA 33316
 PH:(954)764-6575 FAX:(954)764-8622

| | | |
|----------------|-------------|---------------|
| DESIGNED JB | DRAWN AT | CHECKED DS |
|----------------|-------------|---------------|

09-14-04
 OWNER REQUESTED REVISION

REVISIONS

JEFF FALKANGER, DOUG SNYDER
 LARRY MARTINEAU, JIRO YATES
 JIM NADASKAY P.E.

COPYRIGHT © 2004
 FALKANGER, SNYDER, MARTINEAU, & YATES ALL RIGHTS RESERVED. THIS DOCUMENT OR PARTS THEREOF MAY NOT BE REPRODUCED IN ANY FORM WITHOUT PERMISSION.
 CA # A4000447 CA # 00009063

DATE: 05/07/04 COMM: 02108

OFFICE /
 WAREHOUSE
 FOR F.F.P.

LYONS ROAD
 COCONUT CREEK, FLORIDA

W. DOUGLAS SNYDER

SEP 17 2004

AR 9127

SIGNAGE PLAN

SITE PLAN APPROVAL

A5.0