


S.F.W.M.D. CRITERIA PERMIT NO. 06-00551-S  
MIN. ROAD CROWN ELEV. = 14.00  
MIN. FINISH FLOOR ELEV. = 16.00  
CONTROL WATER ELEV. = 11.00

BEACHMARK  
FOUND PCP  
LB 3591  
ELEV. = 17.91

- LEGEND
- PROPOSED PIPE AND CATCH BASIN
  - PROPOSED GRADE
  - DIRECTION OF FLOW
  - EXISTING PIPE AND INLET
  - EXISTING GRADE
  - PROPOSED WATER LINE
  - EXISTING WATER LINE
  - PROPOSED SANITARY SEWER LINE
  - EXISTING SANITARY SEWER LINE

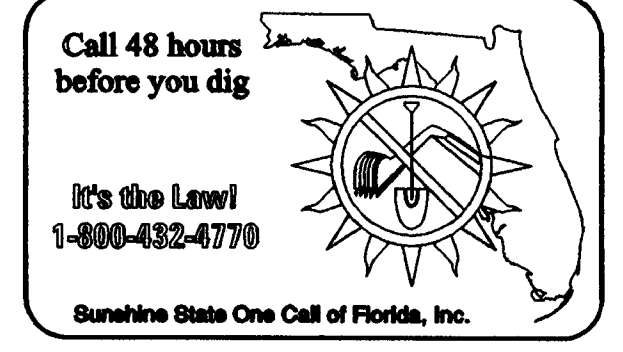

NOTE: ALL STOP BARS WITH DOUBLE YELLOW SHALL BE THERMOPLASTIC.

REV	DATE	BY
7/29/04	BAH	
7/15/04	BAH	
4/13/04	BAH	
4/5/04	BAH	
3/10/04	BAH	
REVISIONS		
FILE NAME: Z:\PROJECTS\03272-6-48-42\Drawings\ENCL\272ENCL		

CAULFIELD & WHEELER, INC.  
CIVIL ENGINEERING - LAND PLANNING  
LANDSCAPE ARCHITECTURE - SURVEYING  
7501A W. PALMETTO PARK ROAD - SUITE 100A  
BOCA RATON, FLORIDA 33433  
PHONE (561)-991-1717 / FAX (561)-750-1452

FOOD FOR THE POOR  
OFFICE / WAREHOUSE  
PAVING, GRADING &  
DRAINAGE PLAN  
COCONUT CREEK, FLORIDA

DATE 2/19/04  
DRAWN BY BAH  
F.B./PG. N/A  
SCALE 1"=40'  
JOHN F. WHEELER  
PROFESSIONAL ENGINEER  
CERT. NO. 25478  
STATE OF FLORIDA  
ENG. NO. EB-0003591  
DA MAR 03 2004

JOB # 3212  
SHT. NO.  
C-2  
OF 14 SHEETS