



EAST ELEVATION

SCALE: 1/16" = 1'-0"

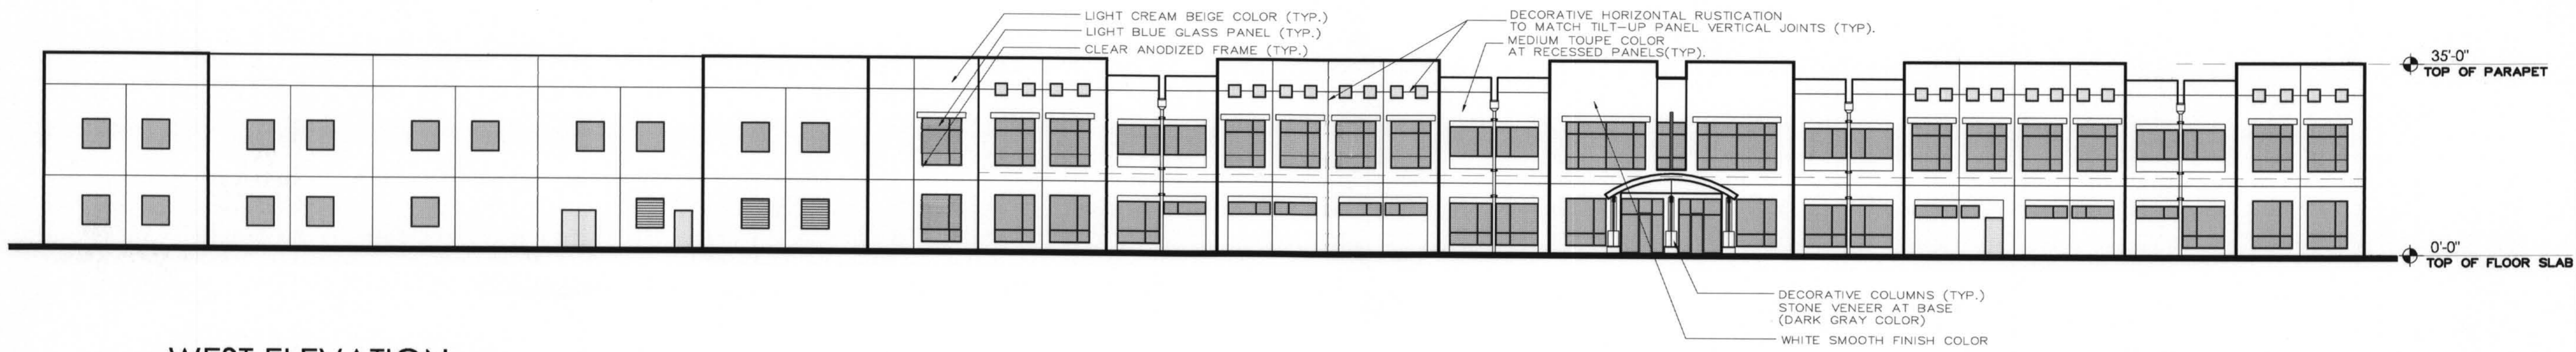


WEST ELEVATION

SCALE: 1/16" = 1'-0"

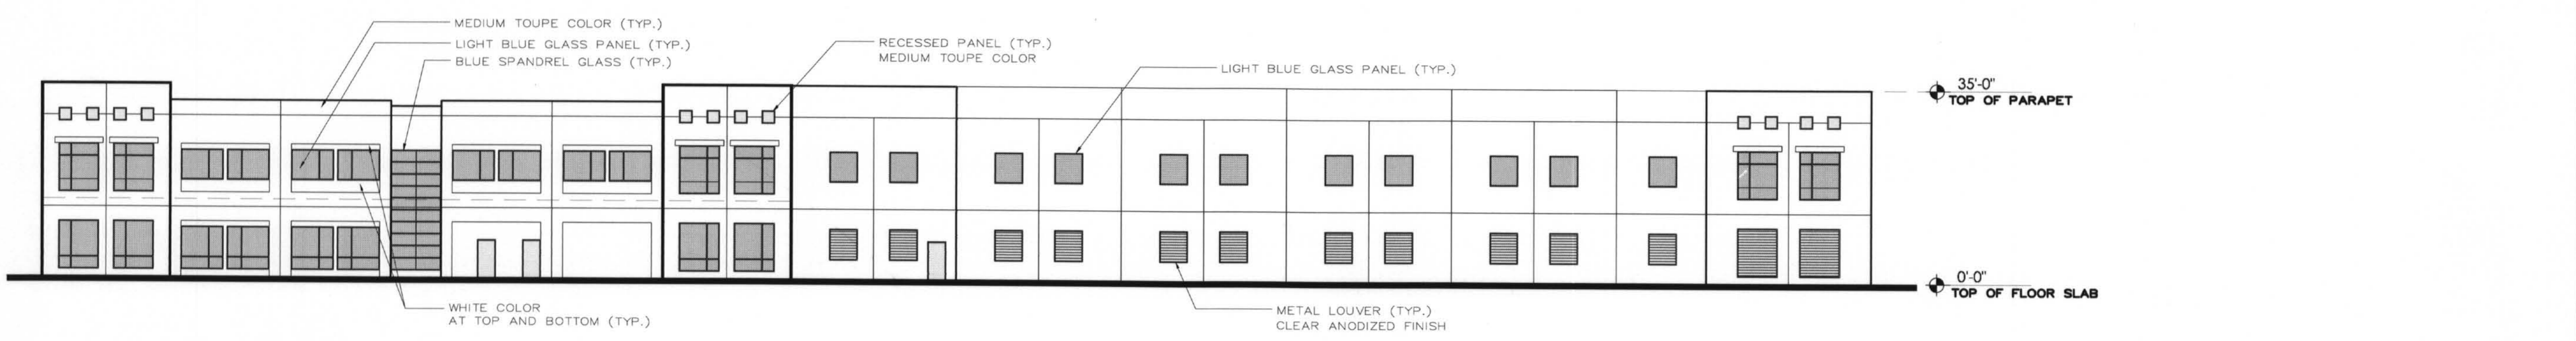


SOUTH ELEVATION

SCALE: 1/16" = 1'-0"

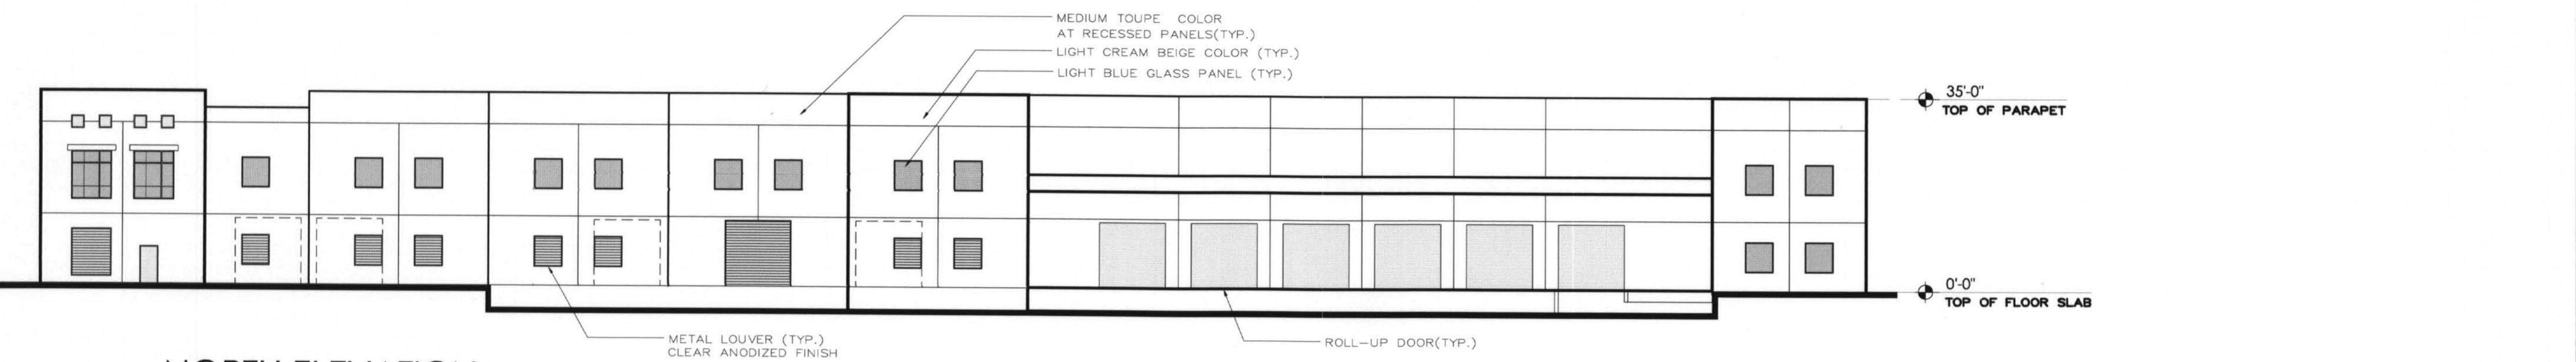

NORTH ELEVATION

SCALE: 1/16" = 1'-0"

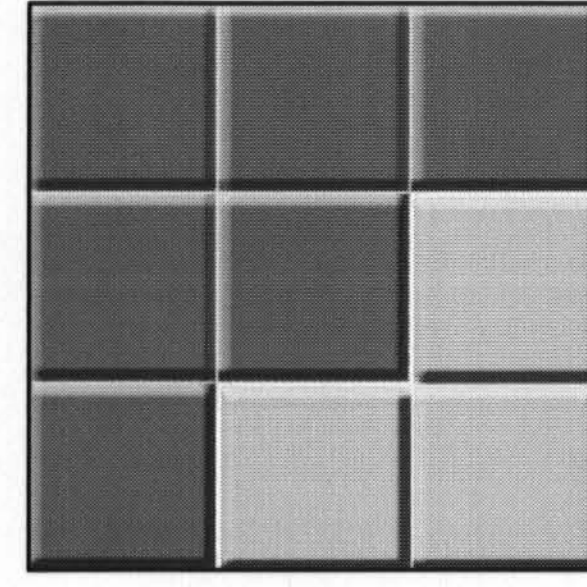

**FALKANGER SNYDER
MARTINEAU & YATES**
ARCHITECTS
ENGINEERS

888 SOUTH ANDREWS AVE. SUITE 300
FORT LAUDERDALE, FLORIDA 33316
PH:(954)764-6575 FAX:(954)764-8622

DESIGNED AA	DRAWN BB	CHECKED CC
----------------	-------------	---------------

REVISIONS

JEFF FALKANGER, DOUG SNYDER
LARRY MARTINEAU, JIRO YATES
JIM NADASKAY P.E.

COPYRIGHT © 2004
FALKANGER, SNYDER, MARTINEAU, & YATES ALL RIGHTS
RESERVED. THIS DOCUMENT OR PARTS THEREOF MAY NOT
BE REPRODUCED IN ANY FORM WITHOUT PERMISSION.

CA # AA000447 CA # 00009063

DATE: 05/07/04 COMM: 02108

**OFFICE /
WAREHOUSE
FOR F.F.P.**

LYONS ROAD
COCONUT CREEK, FLORIDA

W. DOUGLAS SNYDER
MAY 08 2004
AR 9127

EXTERIOR ELEVATIONS
SITE PLAN APPROVAL

A4.0