





**FRONT BUILDING SIGN**  
 3/16" = 1'-0" 1  
A5.0

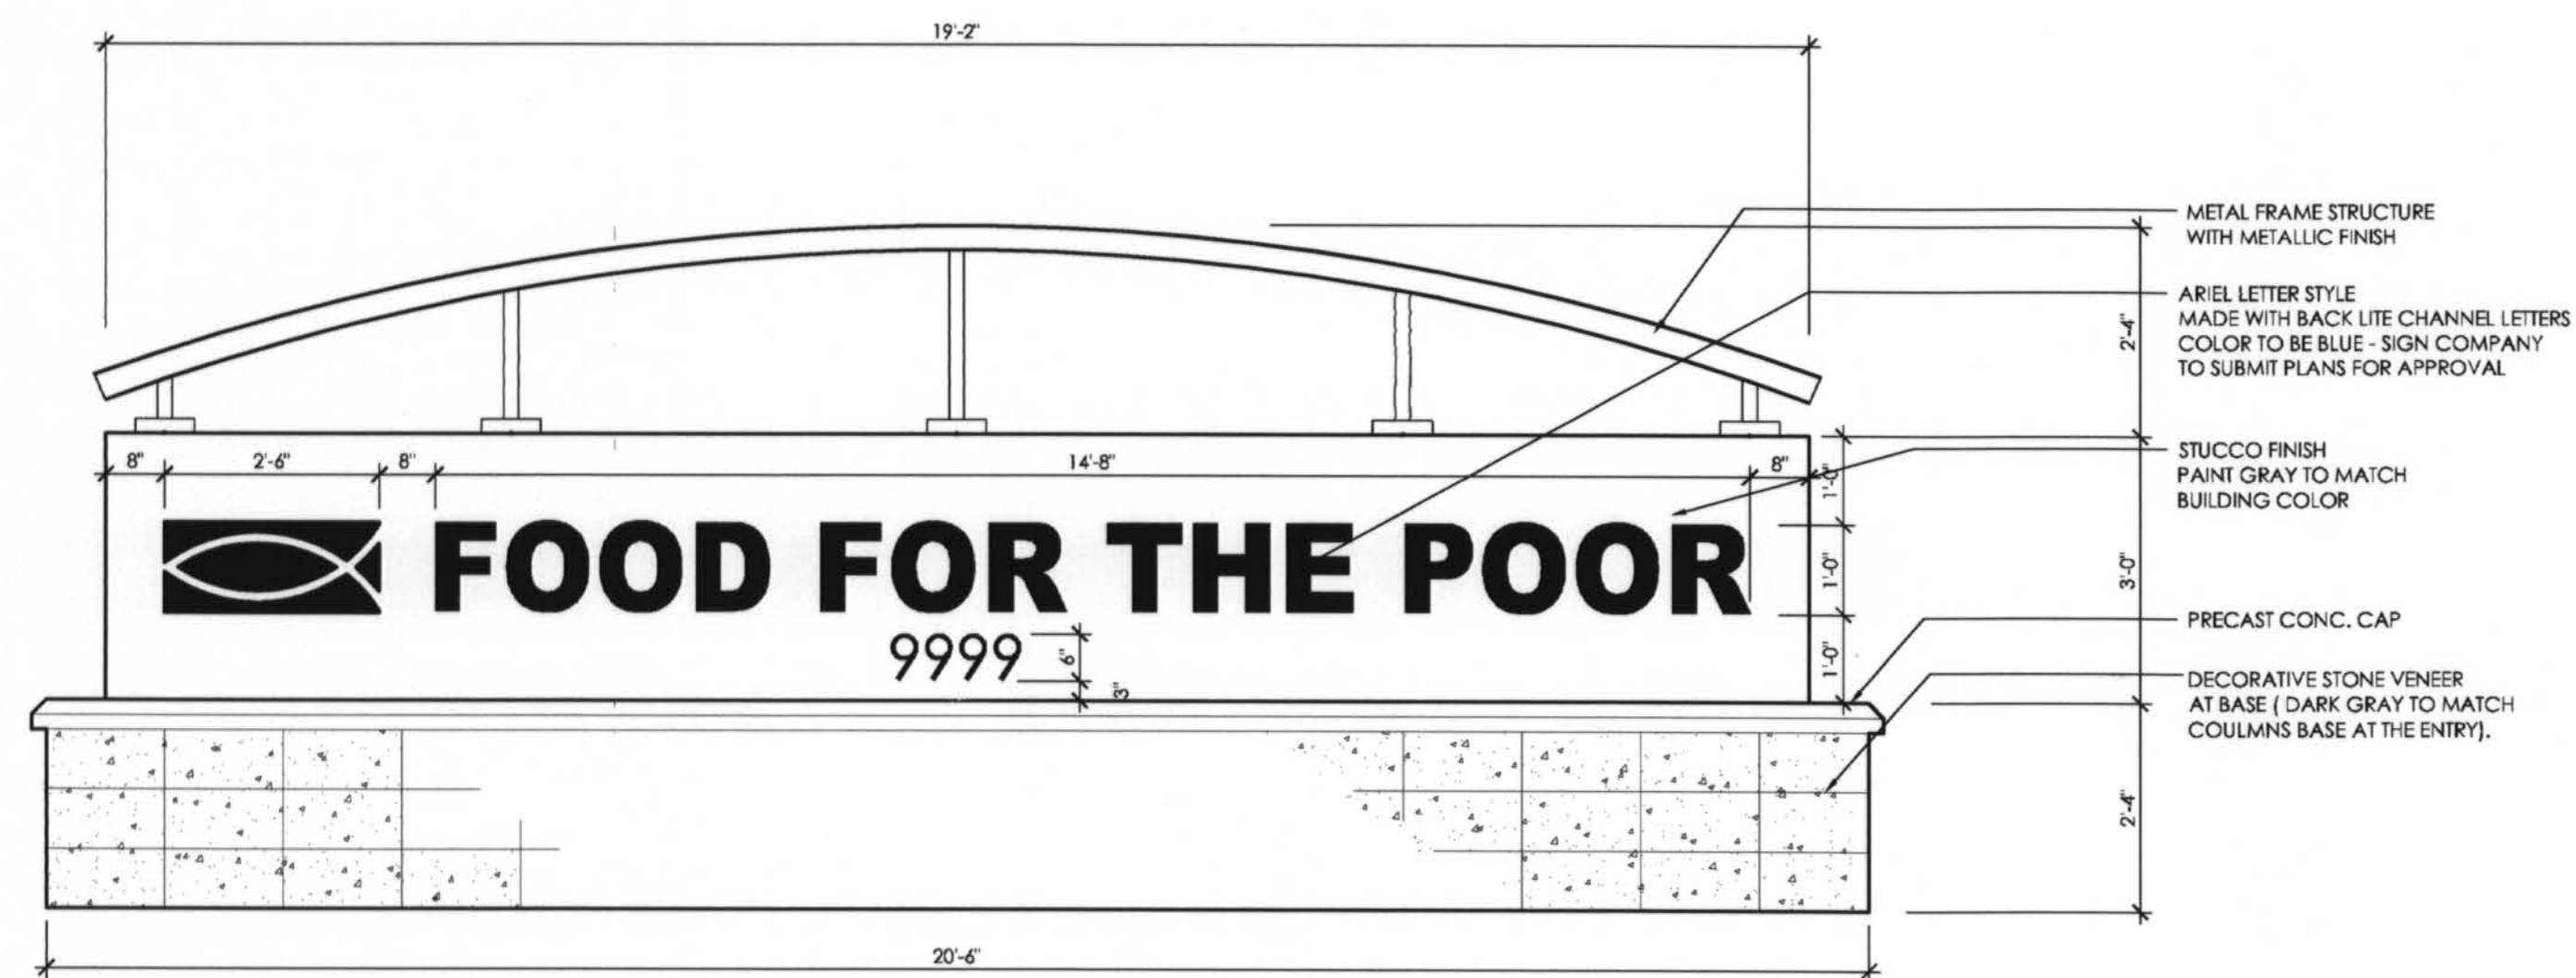

**ENTRANCE MONUMENT SIGN**  
 1/2" = 1'-0" 2  
A5.0

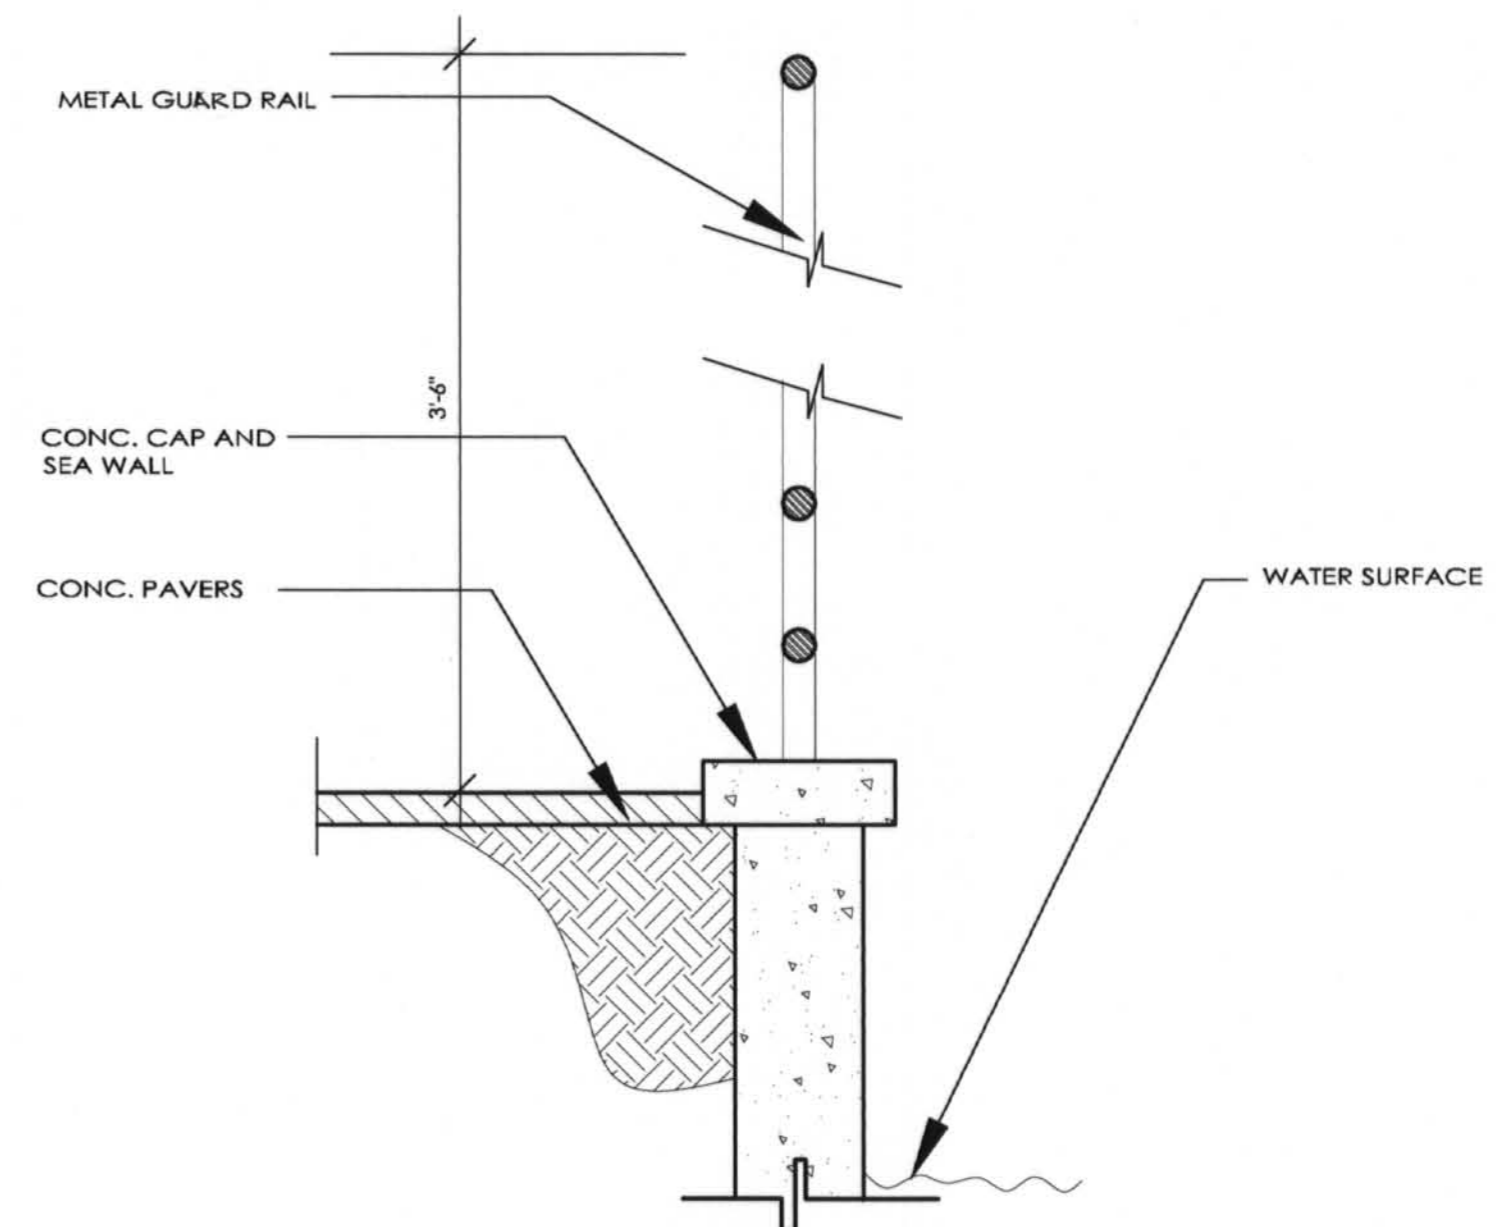

**SECTION**  
 1" = 1'-0" 3  
A5.0

**FALKANGER SNYDER  
 MARTINEAU & YATES**  
 ARCHITECTS  
 ENGINEERS

888 SOUTH ANDREWS AVE. SUITE 300  
 FORT LAUDERDALE, FLORIDA 33316  
 PH:(954)764-6575 FAX:(954)764-8622

DESIGNED: JB    DRAWN: AT    CHECKED: DS

REVISIONS

JEFF FALKANGER, DOUG SNYDER  
 LARRY MARTINEAU, JIRO YATES  
 JIM NADASKAY P.E.

COPYRIGHT © 2004  
 FALKANGER, SNYDER, MARTINEAU, & YATES ALL RIGHTS  
 RESERVED. THIS DOCUMENT OR PARTS THEREOF MAY NOT  
 BE REPRODUCED IN ANY FORM WITHOUT PERMISSION.

CA # AA000447    CA # 00009063

DATE: 05/07/04    COMM: 02108

**OFFICE /  
 WAREHOUSE  
 FOR F.F.P.**

LYONS ROAD  
 COCONUT CREEK, FLORIDA

W. DOUGLAS  
 MAY 06 2004  
 AR 9127

SIGNAGE PLAN  
 SITE PLAN APPROVAL

**A5.0**