


INFINITI OF COCONUT CREEK

CITY OF COCONUT CREEK, BROWARD COUNTY, FLORIDA

T.T. OF SAMPLE, INC.

INDEX OF SHEETS

SHEET NO.	SHEET DESCRIPTION
1	COVER SHEET
2	KEY MAP
3	SITE PLAN
4	PAVING AND DRAINAGE PLAN
5	PAVING AND DRAINAGE DETAILS
6	UTILITY & ACCESS EXHIBIT PLAN
L-1	LANDSCAPE PLAN
L-2	LANDSCAPE PLAN
L-3	GENERAL CONDITIONS & SPECIFICATIONS
IR-1	IRRIGATION PLAN
IR-2	IRRIGATION SPECIFICATIONS
1	SURVEY LOCATION SKETCH
2	SURVEY PLAN

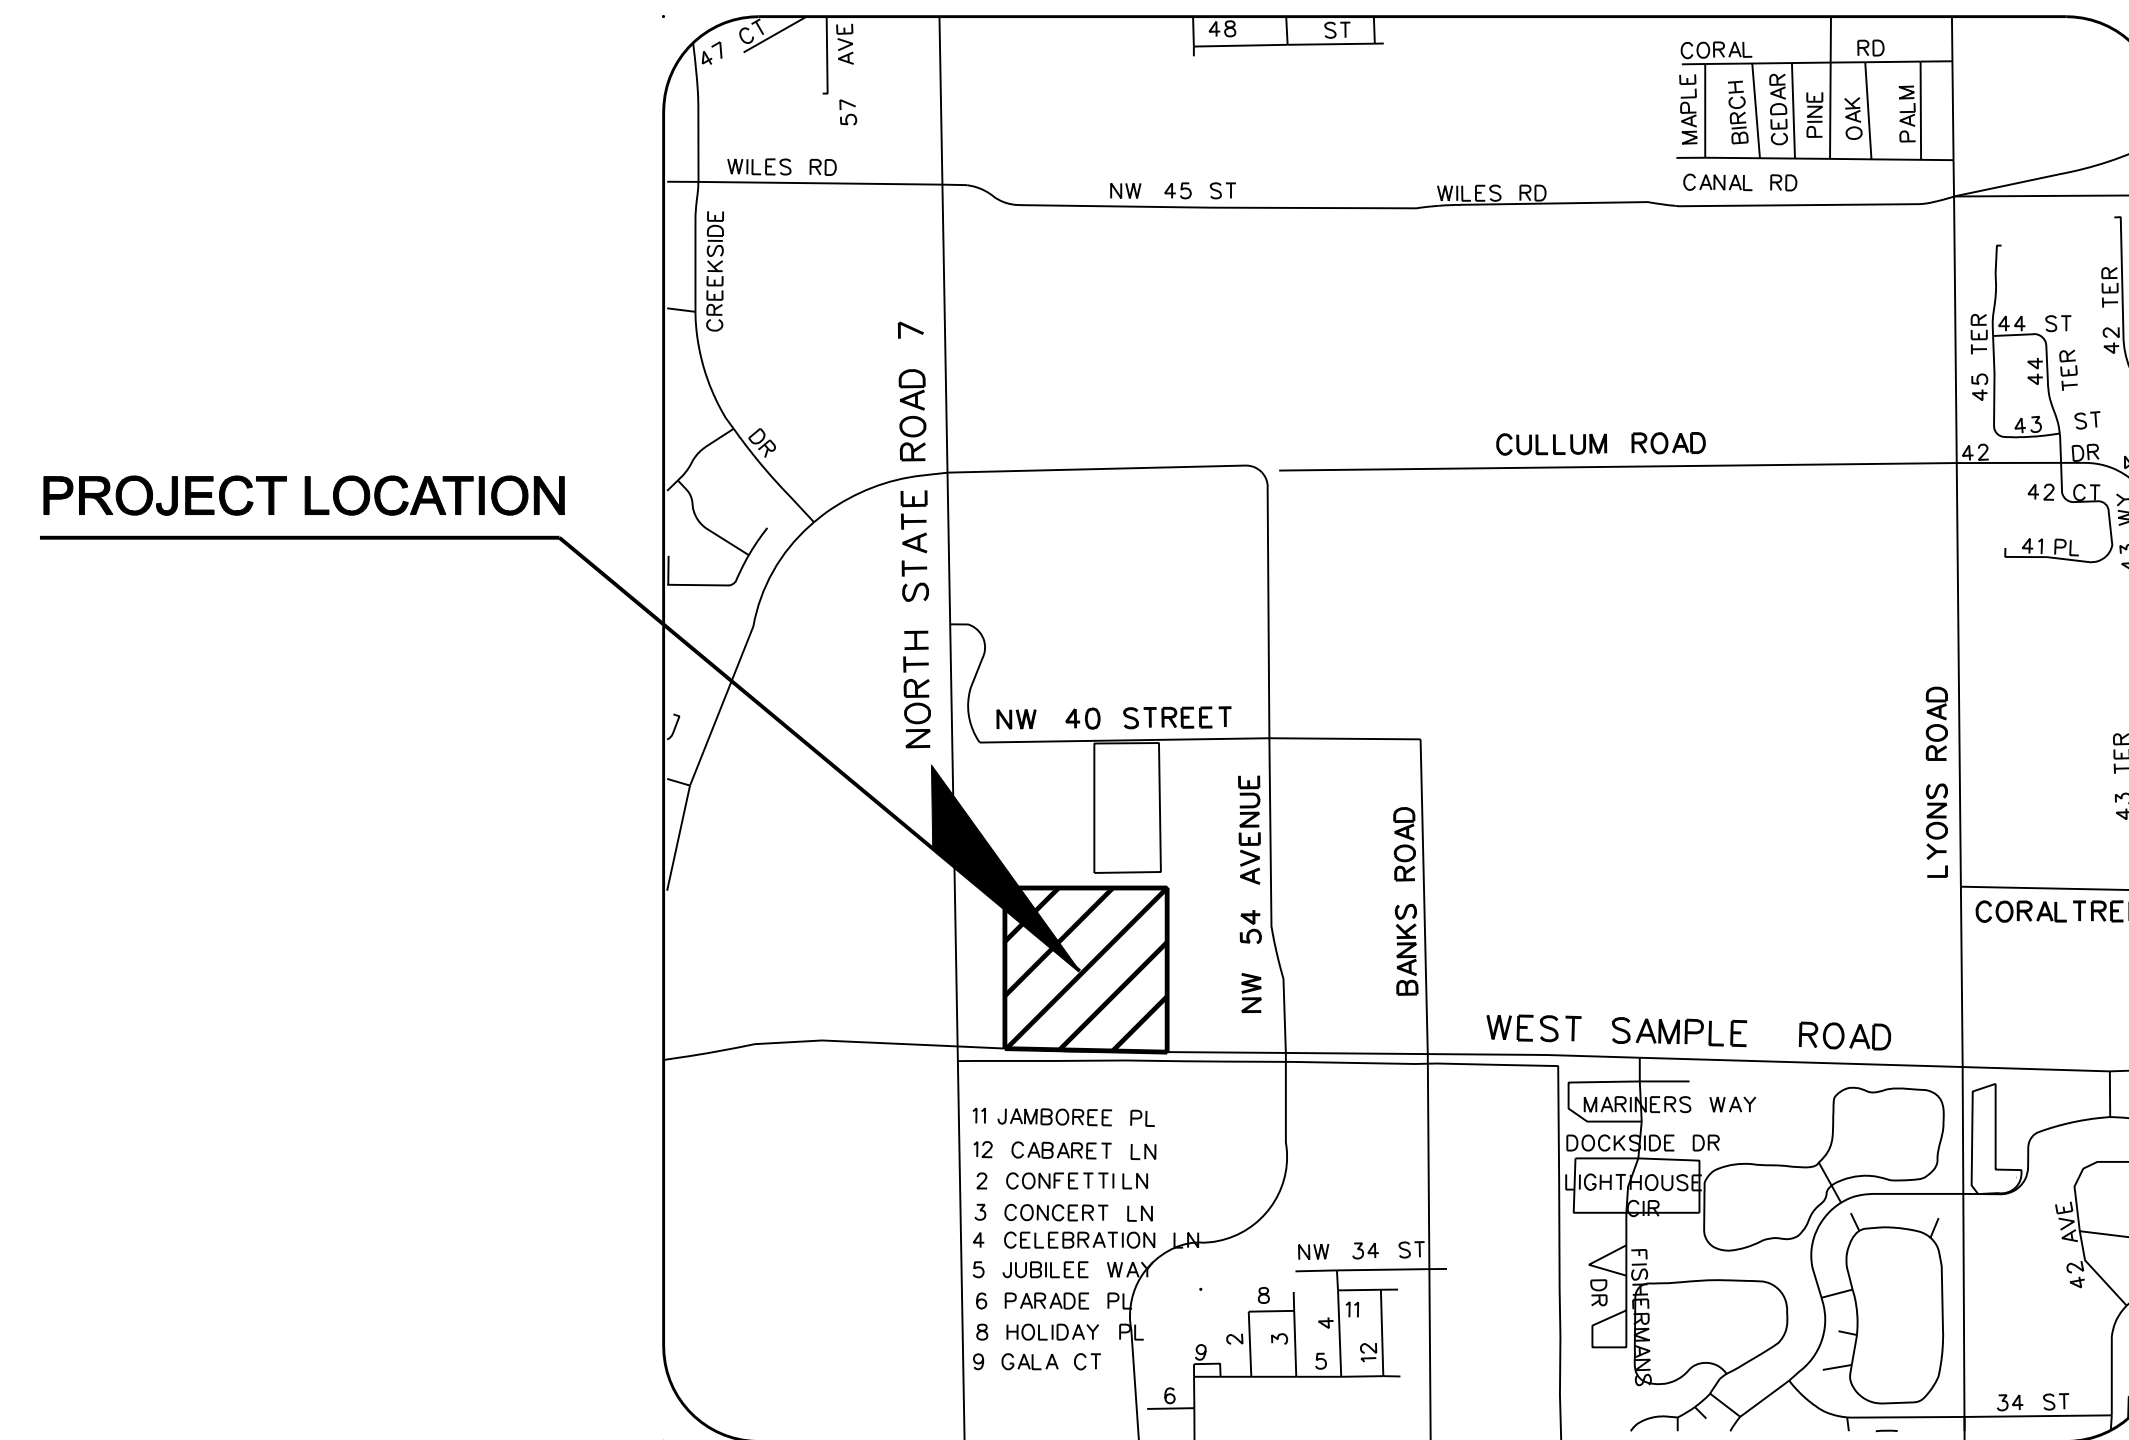


PROJECT LOCATION



LOCATION MAP

SECTION 18 / TOWNSHIP 48 S / RANGE 42 E

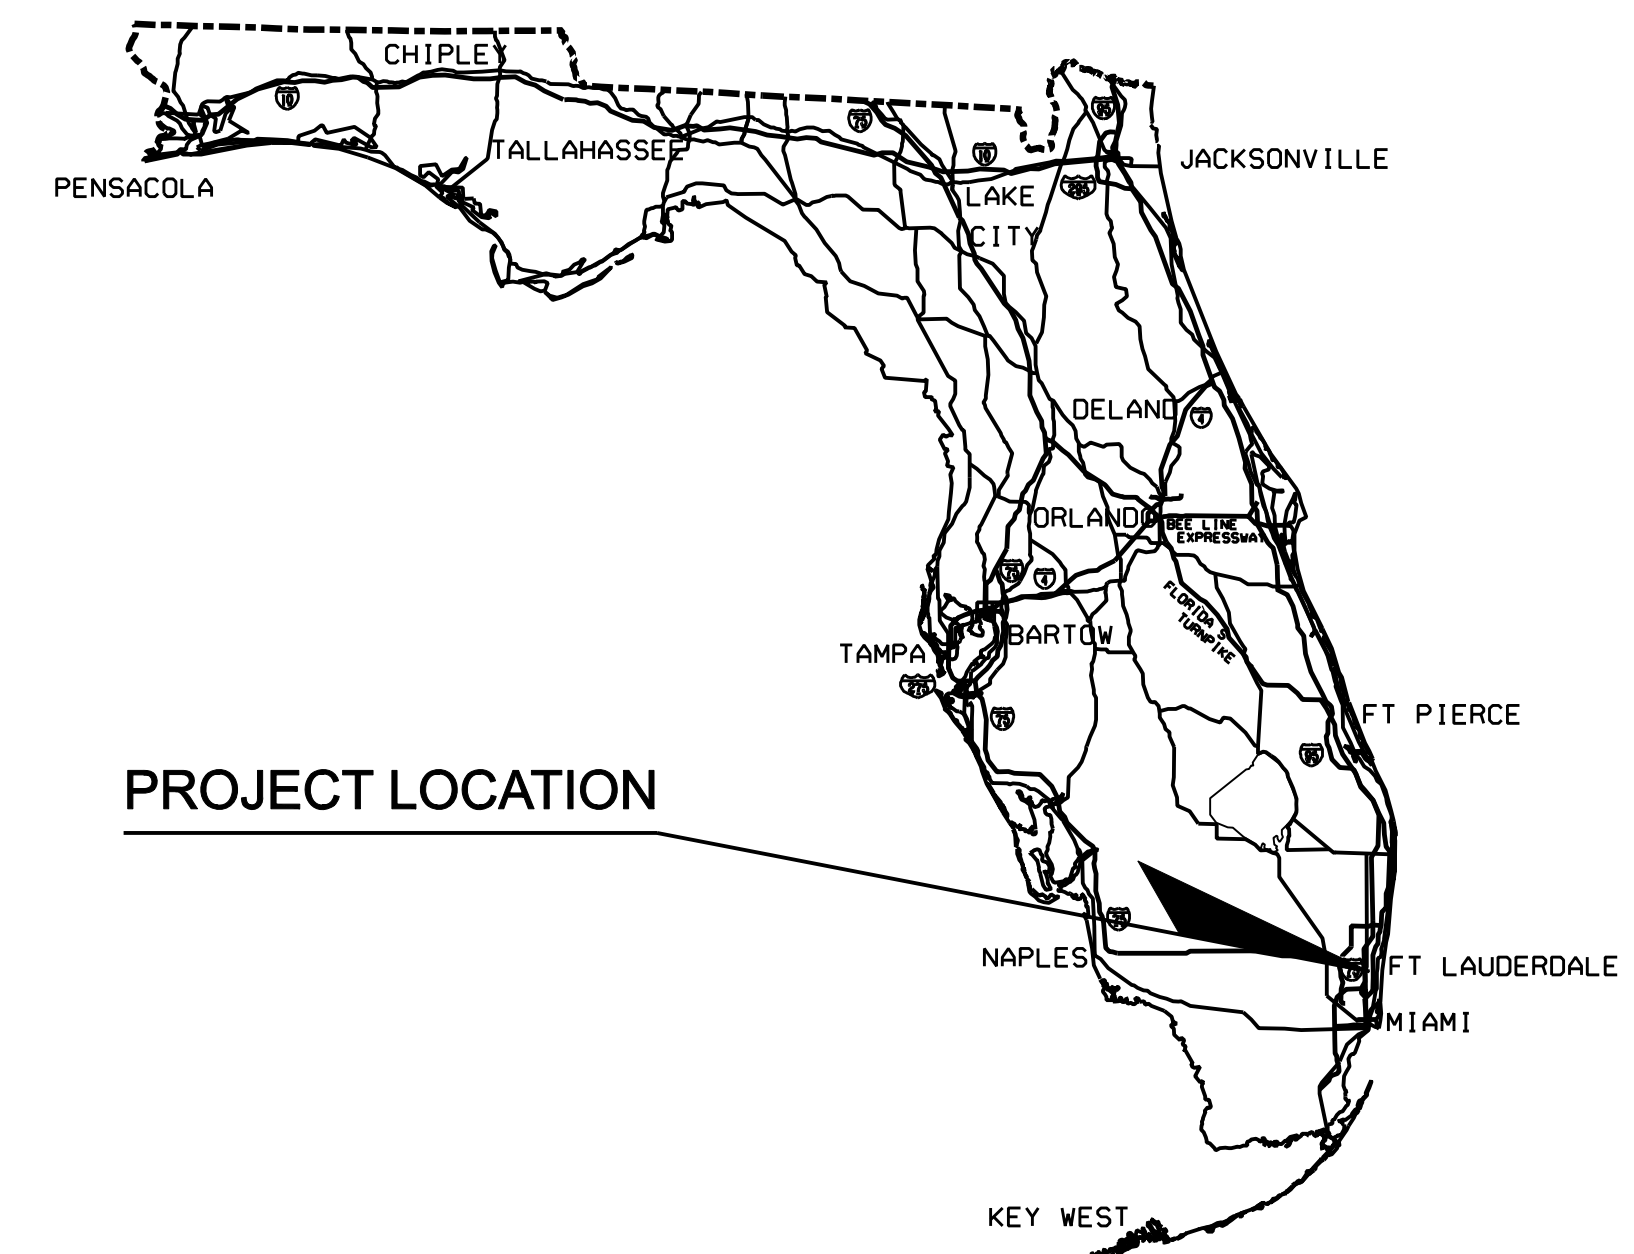

PROJECT LOCATION

SITE PLAN

HSQ GROUP, INC.



Consulting Engineers • Planners • Transportation

1489 West Palmetto Park Road, Suite 430
Boca Raton, Florida 33486
(561) 392-0221 Phone (561) 392-6458 Fax
Authorization Number 26258



ADMINISTRATIVE APPROVAL 07-27-10
APPROVED