



1 ROOF PLAN
SCALE: 1/8" = 1'-0"

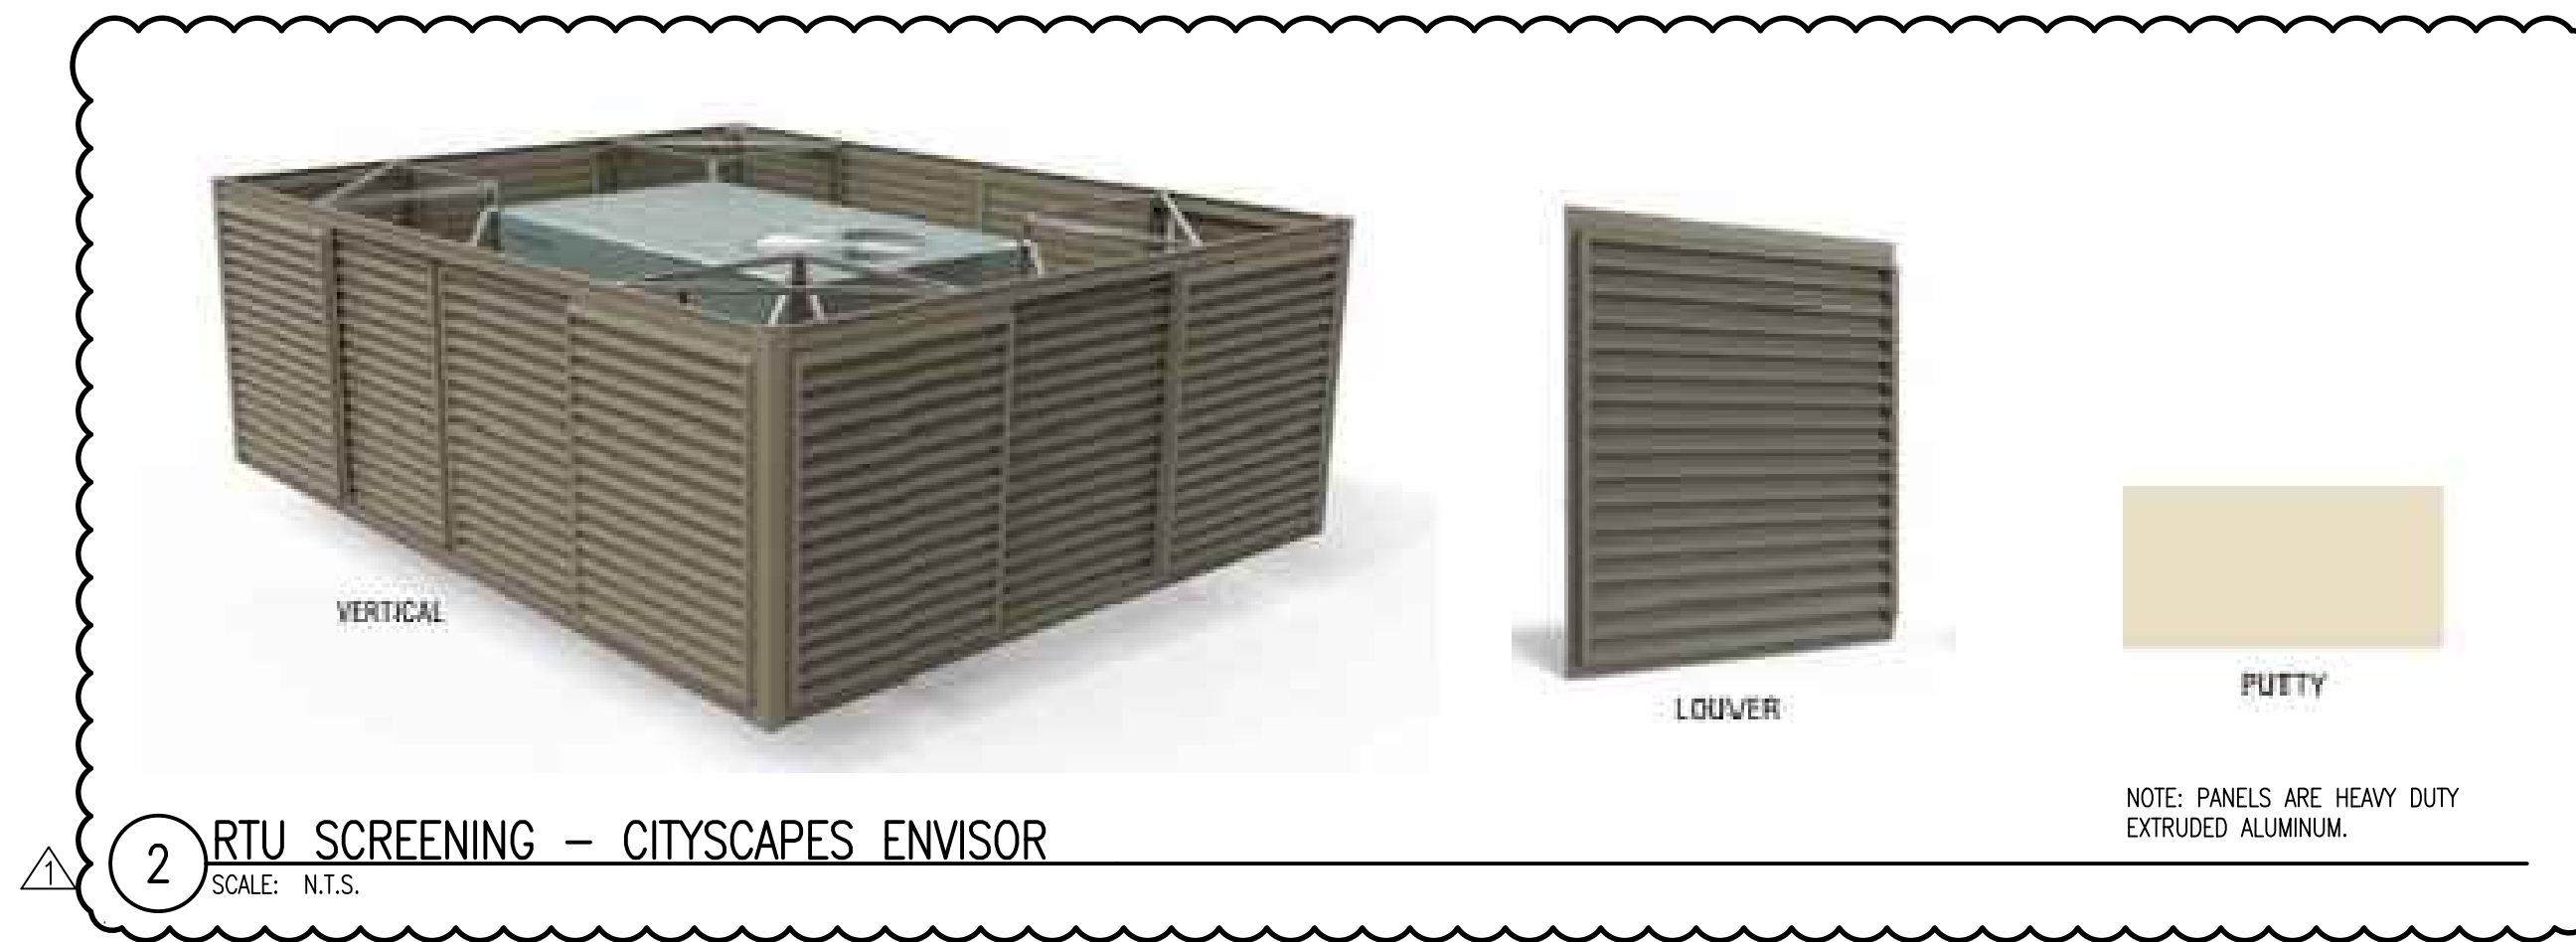

2 RTU SCREENING - CITYSCAPES ENVISOR
SCALE: N.T.S.

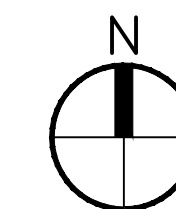

date	description	title	description
12.22.16	SPA SUBMITTAL		
02.16.17	SPA SUBMITTAL REVISION #1		
01.04.18	ERC COMMENT REVISION #3		

