


NO.	DATE	BY	REVISIONS	NO.	DATE	BY	REVISIONS
1	2/20/17	JMH	REVISE PER DRC COMMENTS				

Designed by: JH Date: 3/16
 Drawn by: AZ Date: 3/16
 Checked by: JH Date: 3/16

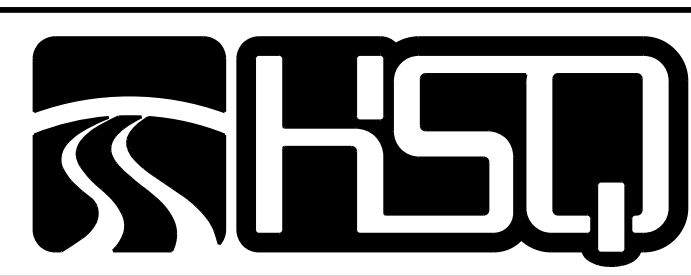

HSQ GROUP, INC.
 Engineers · Planners · Surveyors
 1489 West Palmetto Park Road, Suite 340
 Boca Raton, Florida 33486 · 561.392.0221
 C26258 · LB7924

INFINITI OF COCONUT CREEK
 DEMOLITION PLAN

SCALE:
 1" = 50'
 PROJECT NUMBER:
 1604-27
 SHEET NUMBER:
 DM-1

Date: 2/20/2017
 Approved by: JAY HUEBNER, P.E.
 Registered Engineer No. 54615
 State of Florida

2:\projects\2015\1502-15_greenacres_nissan\drawings\site plan\1502-15-dem.dgn 2/20/2017