
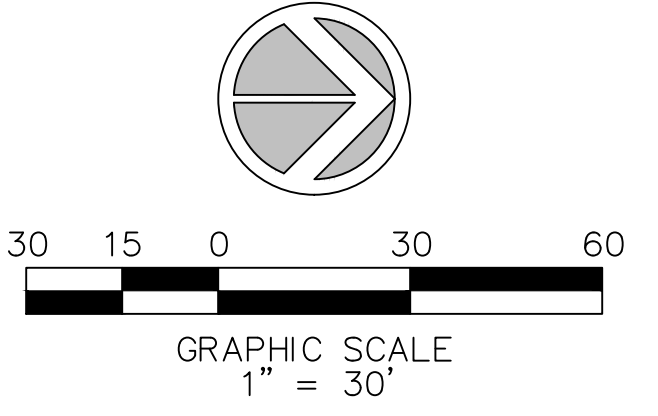


MATCH LINE A-A (FOR CONTINUATION SEE SHEET SP-2)

MATCH LINE B-B (FOR CONTINUATION SEE SHEET SP-4)

PROP. BUILDING "B"
164,648 SF
F.F.E. = 17.60' N.A.V.D.

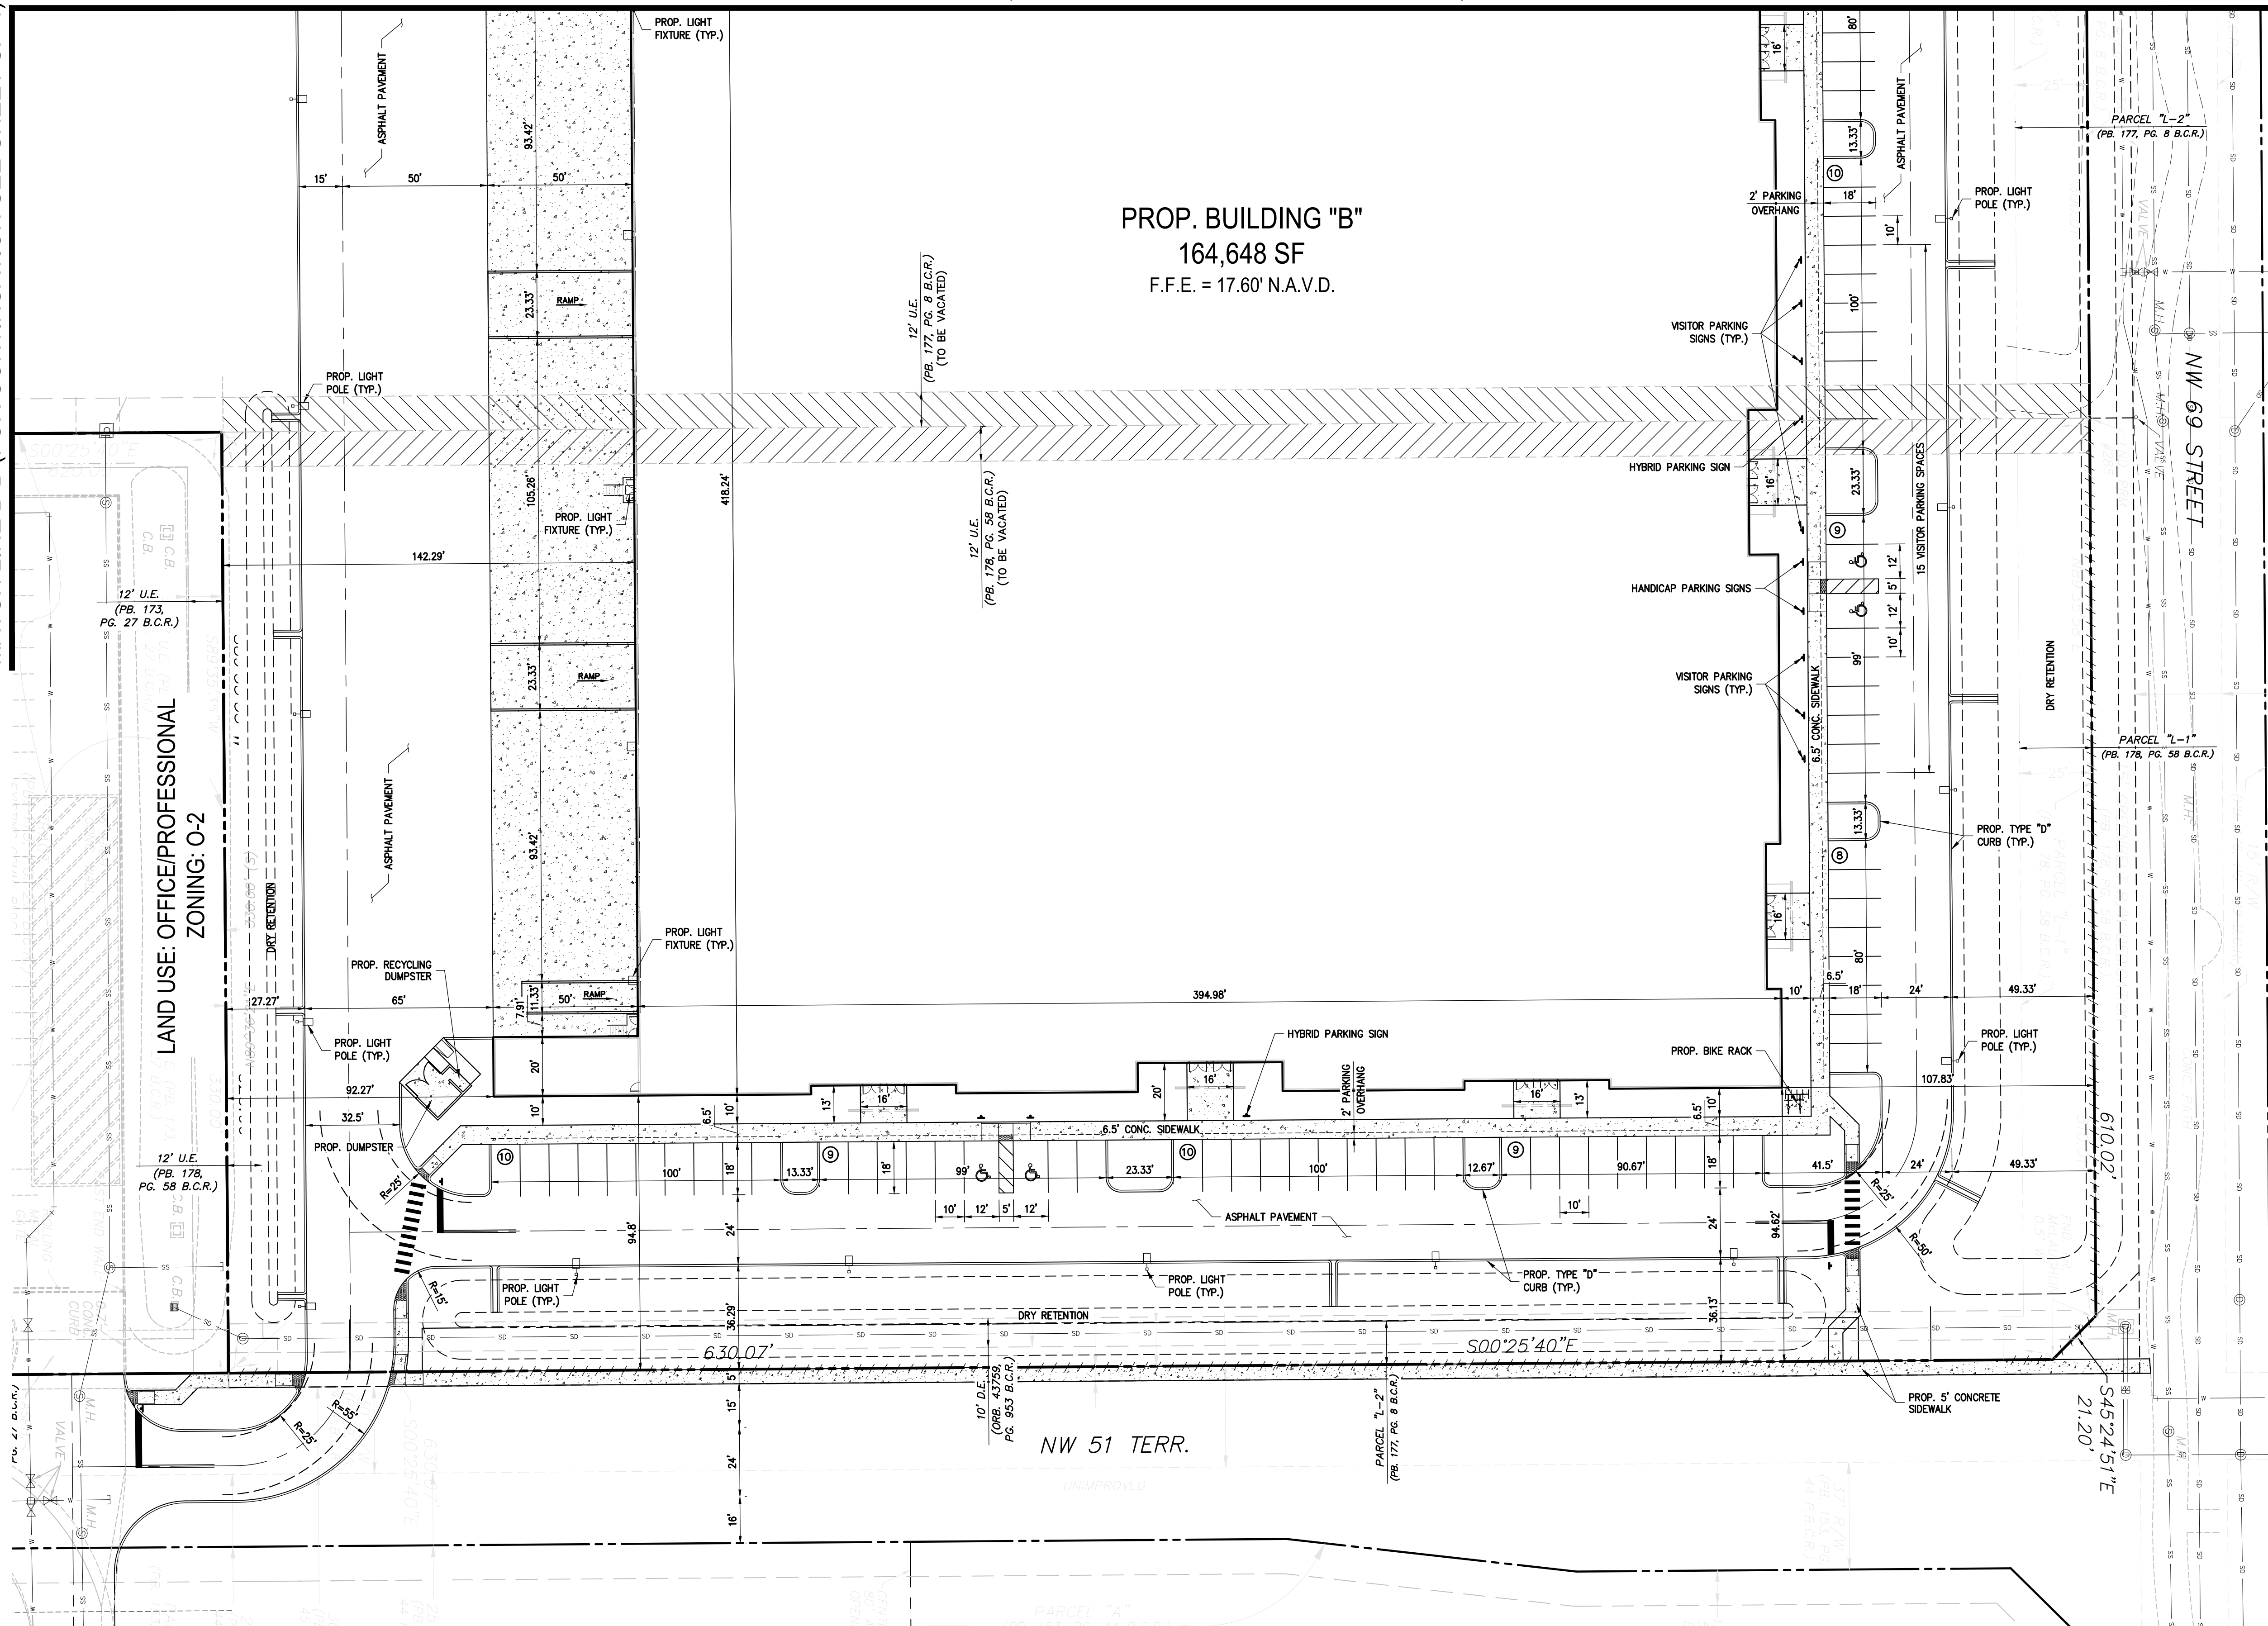

LAND USE: OP
ZONING: A1

LAND USE: OP
ZONING: O-2

Sun-Tech Engineering, Inc.
Engineers - Planners - Surveyors
TECH
1600 West Oakland Park Boulevard
FL, Lauderdale, FL 33311
www.suntecheng.com
Certificate of Auth. # 7097
Phone (954)777-3123
Fax (954)777-3114

NO.	DATE	DESCRIPTION

JOHNSON TECHNOLOGY PARK II
FLORIDA
CITY OF COCONUT CREEK
SITE PLAN

DATE:
Oct. 2014

SCALE:
1"=30'

DESIGNED BY:
M.G.

DRAWN BY:
M.A.S.

JOB NUMBER
13-3581

SHEET No.
SP-3

SEAL
Apr 11 2016

CLIFFORD R. LOUITAN, P.E.
FL. REG. NO. 56890

K:\PROJECTS\13-3581\DWG\3581sp.dwg
FILE: K:\PROJECTS\13-3581\DWG\3581sp.dwg
PLOT DATE: 4/11/2016 2:27 PM BY: Miguel A. Sosa
LAYOUT: [SP-3]