



In accepting and utilizing any form of media generated and provided by T&T Design and Development Inc. the Recipient covenants and agrees that all such drawings and data are instruments of service of T&T Design and Development Inc. who shall be deemed the author of the drawings and data, and shall retain all common law and other rights, including copyrights. The Recipient further agrees not to use the documents in whole or in part, for any purpose or project other than the project which is the subject of this Agreement. The Recipient agrees to waive all claims against T&T Design and Development Inc. resulting in any way from any unauthorized changes or reuse of the drawings and data for any other project by anyone other than T&T Design and Development Inc. In addition, the Recipient agrees, to the fullest extent permitted by law, to indemnify and hold T&T Design and Development Inc. harmless from any damage, liability or cost, including reasonable attorney's fees and costs of defense, arising from any changes made by anyone other than T&T Design and Development Inc. or from any reuse of the drawings and data without the prior written consent of T&T Design and Development Inc. Under no circumstances shall transfer of the drawings and other instruments of service or electronic media for use by the Recipient be deemed a sale by merchantability and fitness for any particular purpose.

X XXX
SCALE:XXX

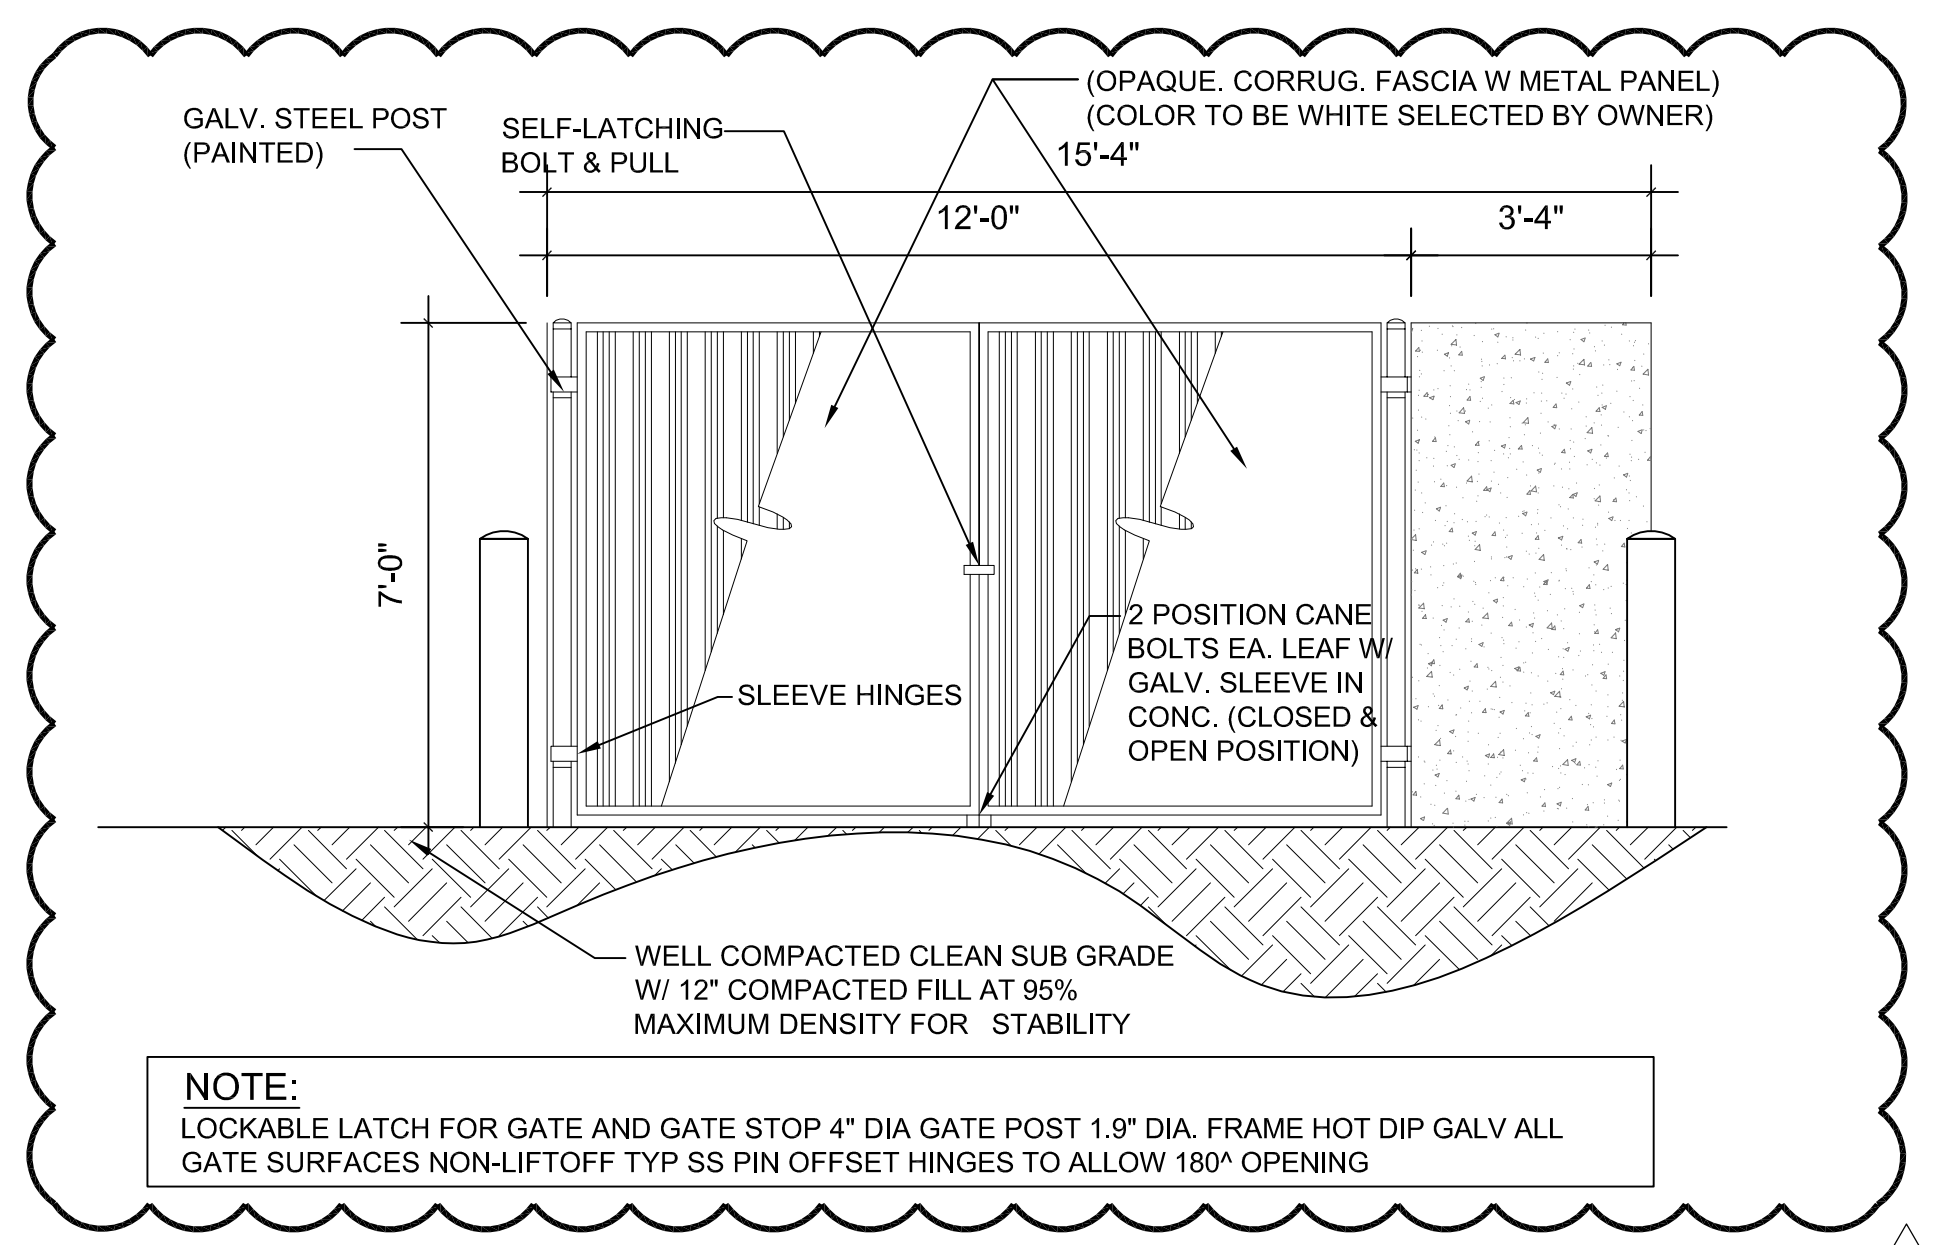

2 DUMPSTER DETAIL
SCALE: 3/8" = 1'-0"

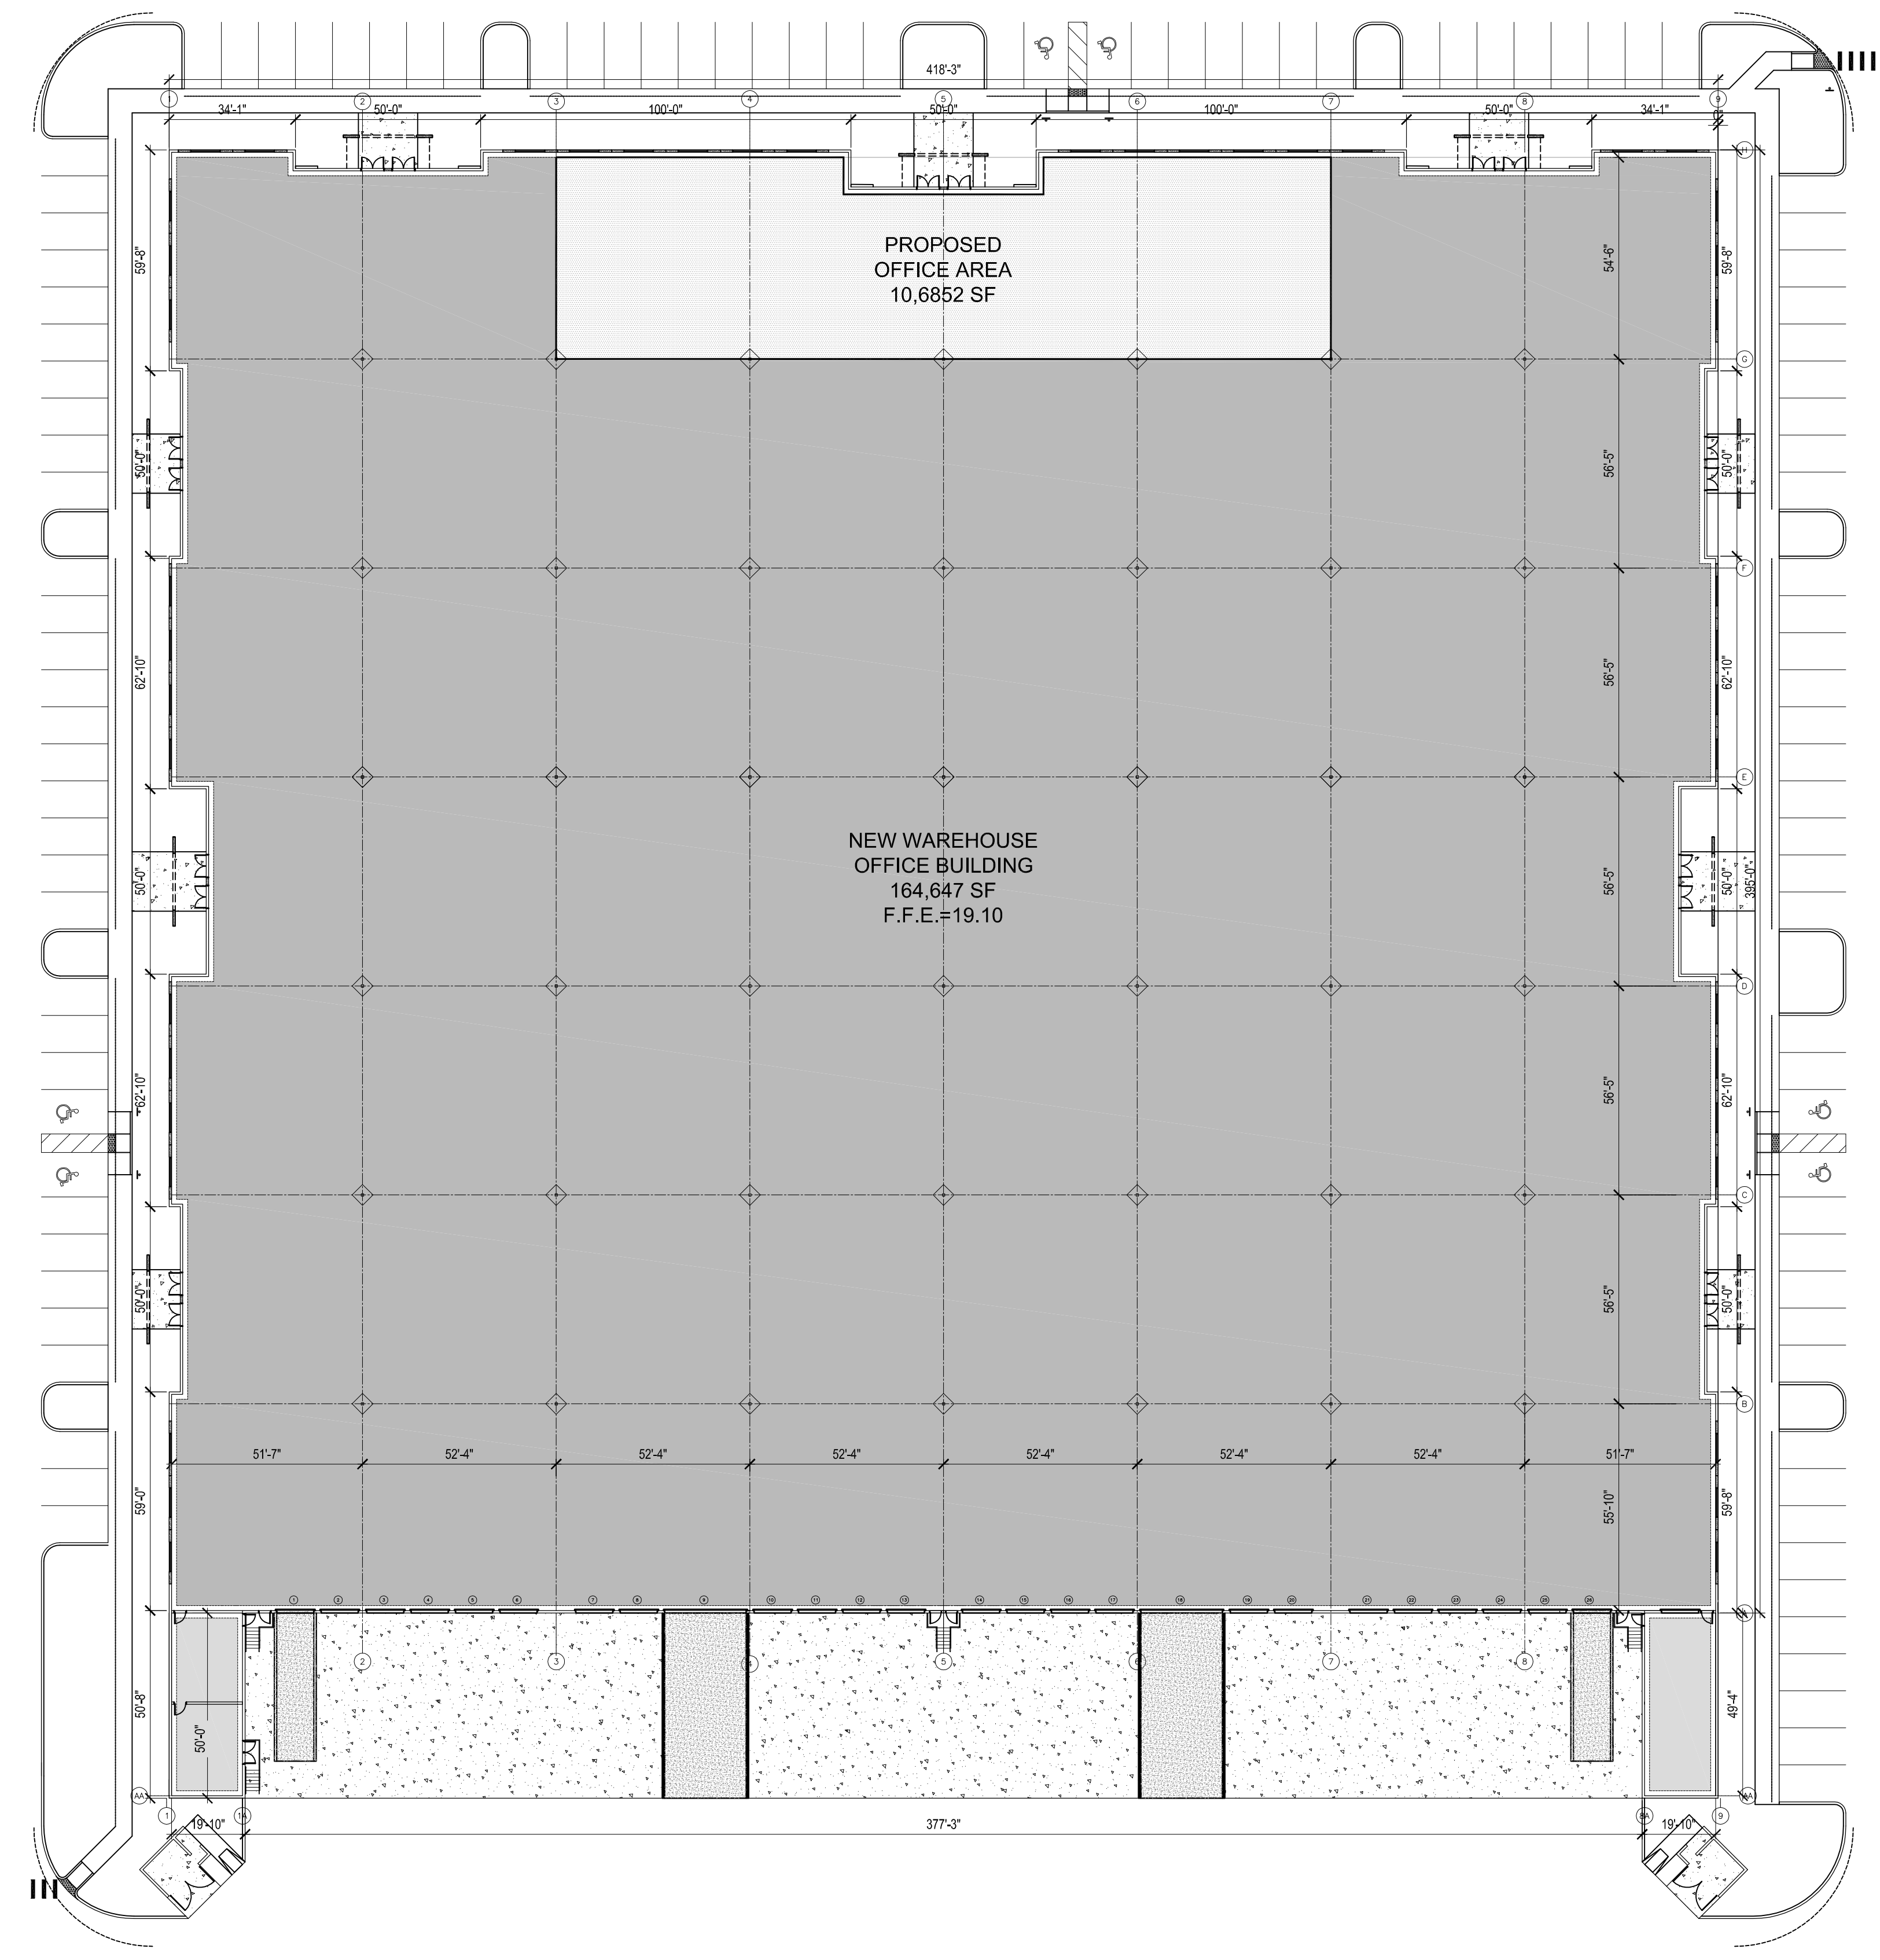

1 FLOOR PLAN
SCALE: 1" = 30'-0"

EDWARD TORRES AR 94792

Elite Aluminum Corp. 4630 Lyons Technology Parkway, Coconut Creek, FL 33073

JOHNSON TECHNOLOGY PARK 2
COCONUT CREEK, FLORIDA. 33073

T&T Design and Development Inc.
6810 Lyons Technology Circle
Suite 140, Coconut Creek, FL
Ph: (954) 725-9499
Fax: (954) 725-9188
info@ttdesigninc.com
www.ttdesigninc.com

REV.	DATE	ISSUE FOR
1	10-02-2015	DRC SUBMITTAL
2	02-17-2016	DRC CORRECTIONS #1
2	04-11-2016	DRC CORRECTIONS #2

SHEET TITLE:
**BUILDING 2
FLOOR PLAN**

DRAWING NO.
A101