



PLAN PREPARED BY:
POWDER RIVER
 Development Services, LLC
 600 WEST INDIANTOWN ROAD
 SUITE 104
 JUPITER, FL 33408
 561.973.0511
 www.powderriver.com
 CA 30487



OWNERS NOTICE:
 THESE DOCUMENTS ARE CONFIDENTIAL AND ANY REUSE OR DISSEMINATION OF ANY PART OF THESE DOCUMENTS WITHOUT THE EXPRESS WRITTEN CONSENT OF SPRINT.

REVISION	DESCRIPTION	DATE	BY
1	ISSUE FOR PERMIT	JANUARY 2011	JM
2	ISSUE FOR CONSTRUCTION	APRIL 2011	JM


SITE NAME:
COCONUT CREEK LAKESIDE PARK

SITE ADDRESS:
MT73XC110

PROJECT DESCRIPTION:
5555 REGENCY LAKES BLVD, COCONUT CREEK, FL 33063

SHEET NAME:
SITE PLAN

SHEET NUMBER:
A-1

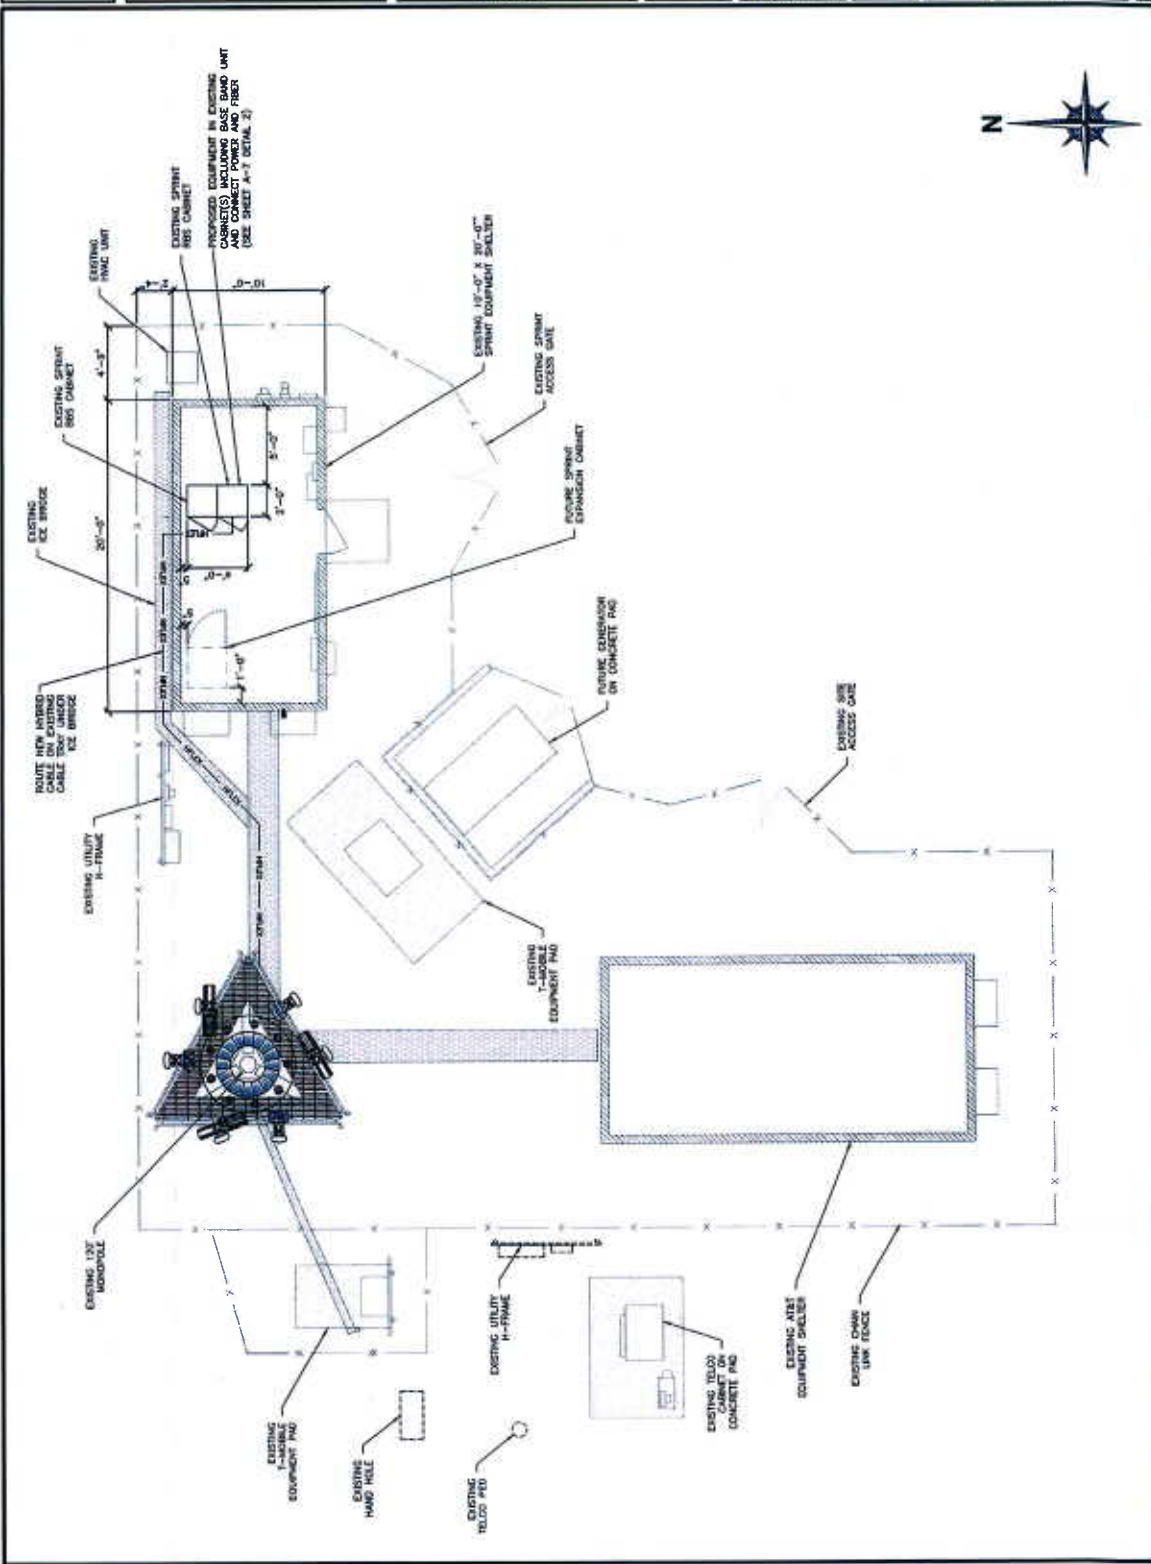

ENLARGED SITE PLAN
 SCALE: 1" = 40'-0" (1" = 80'-0" ON 22"x34" SHEET)