


WEST ELEVATION

SCALE 1/8" = 1'-0"

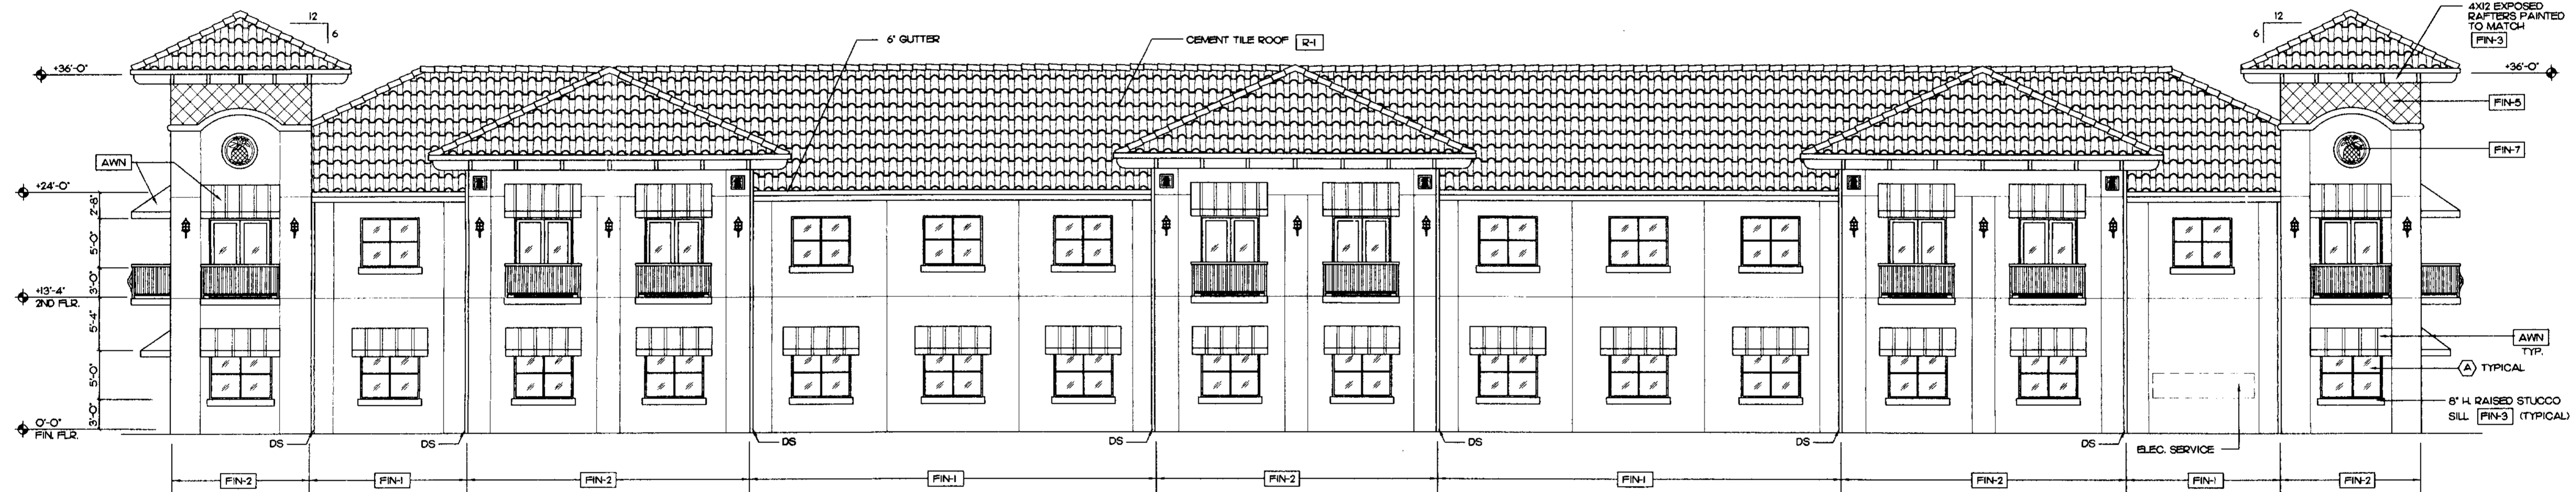


EAST ELEVATION

SCALE 1/8" = 1'-0" (FACING NW 51ST TERRACE)

WINDOW SCHEDULE			
MARK	SIZE	TYPE	REMARKS
(A)	6'-0" W. X 5'-0" H.	FIXED 9/16" TINTED IMPACT GLAZING IN WHITE ALUM. FRAME	

NOTE: WINDOW SIZES ARE MASONRY OPENINGS SIZES.

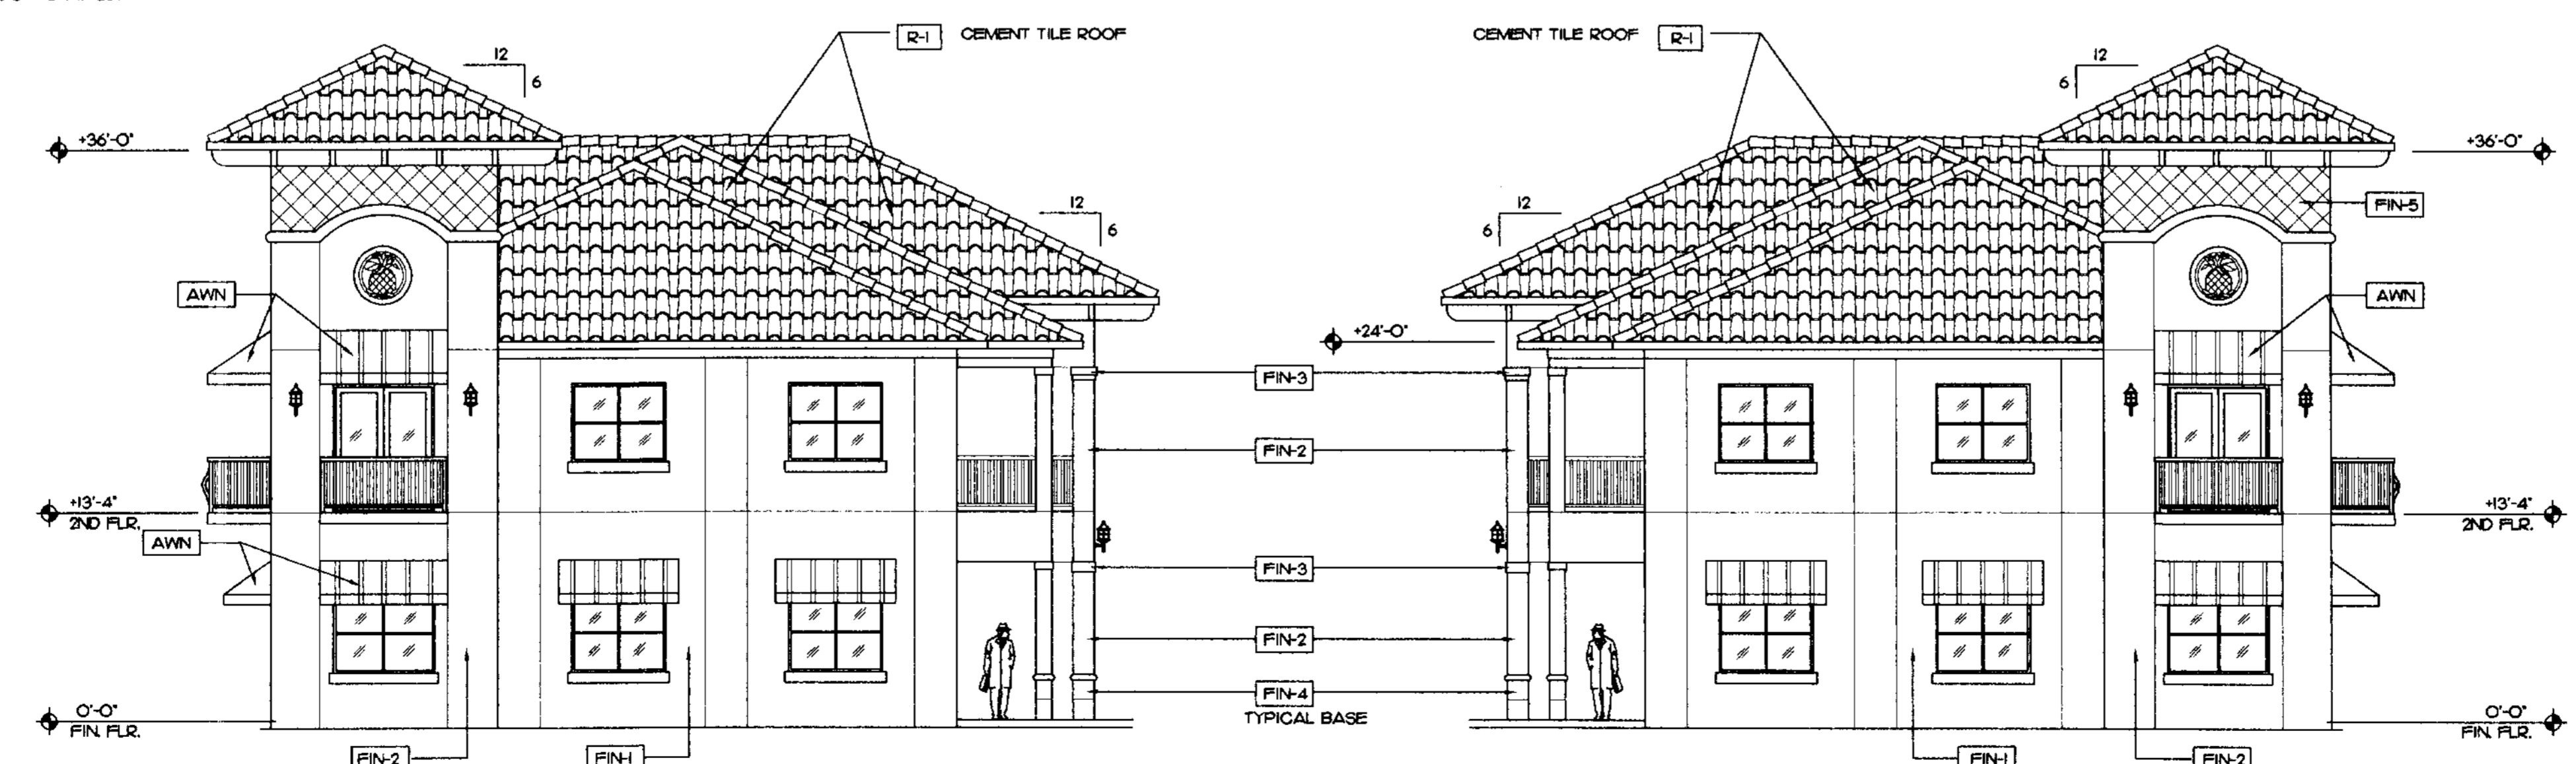

NORTH ELEVATION

SCALE 1/8" = 1'-0" (FACING HILLSBORO BLVD.)

SOUTH ELEVATION

SCALE 1/8" = 1'-0"

EXTERIOR FINISH SCHEDULE	
MARK	DESCRIPTION
FIN-1	LIGHT TEXTURE STUCCO PAINTED BENJAMIN MOORE 2158-50 MANILA (BEIGE)
FIN-2	LIGHT TEXTURE STUCCO PAINTED BENJAMIN MOORE 2157-40 BEESWAX (TAN)
FIN-3	RAISED STUCCO BAND PAINTED BENJAMIN MOORE MOONLIGHT WHITE #2143-60
FIN-4	TEXTURED STUCCO PAINTED BENJAMIN MOORE 2157-30 BUTTERSCOTCH (MEDIUM TAN)
FIN-5	12" O.C. SCORED LIGHT TEXTURED STUCCO PAINTED BENJAMIN MOORE 2157-50 MANILA (BEIGE)
FIN-6	16" X 16" PINEAPPLE GROVE DESIGNS MEDALLION "WELCOMING PINEAPPLE" #16SM-030 COQUINA WHITE (BOO) 771-4595
FIN-1	36" DIA. PINEAPPLE GROVE DESIGNS MEDALLION "WELCOMING PINEAPPLE" #16SM-030 COQUINA WHITE (BOO) 771-4595
MTL-1	PRE-FINISHED METAL - WHITE BY BERRIDGE
R-1	SPANISH 5' CEMENT TILE AS MANUF. BY ENTEGRA OR AS APPROVED TERRA COTTA
AWN	SUNBRELLA FOREST GREEN FIELD / NATURAL STRIPES

NOTE: ALL WINDOWS AND GLASS DOORS TO HAVE TINTED IMPACT GLAZING IN WHITE ALUMINUM FRAME.

OFFICE BUILDING TWO
5150 HILLSBORO
 COCONUT CREEK, FLORIDA

PROJECT NO. 06-29
 DATE 8-25-06
 BY MAP

KENT D. HAMILTON, A.I.A., ARCHITECT
 REG. NO. 8622
 NCARB
 235 COMMERCIAL BOULEVARD - SUITE 208 - LAUDERDALE-BY-THE-SEA - FLORIDA - 33308 - (954) 772-7240

REVISION 10-12-06 (DRC COMMENTS)

(SEAL)
 KENT D. HAMILTON

SHEET NO. **A-3**
 OF 3