


**NORTH ELEVATION**

SCALE 1/8" = 1'-0"

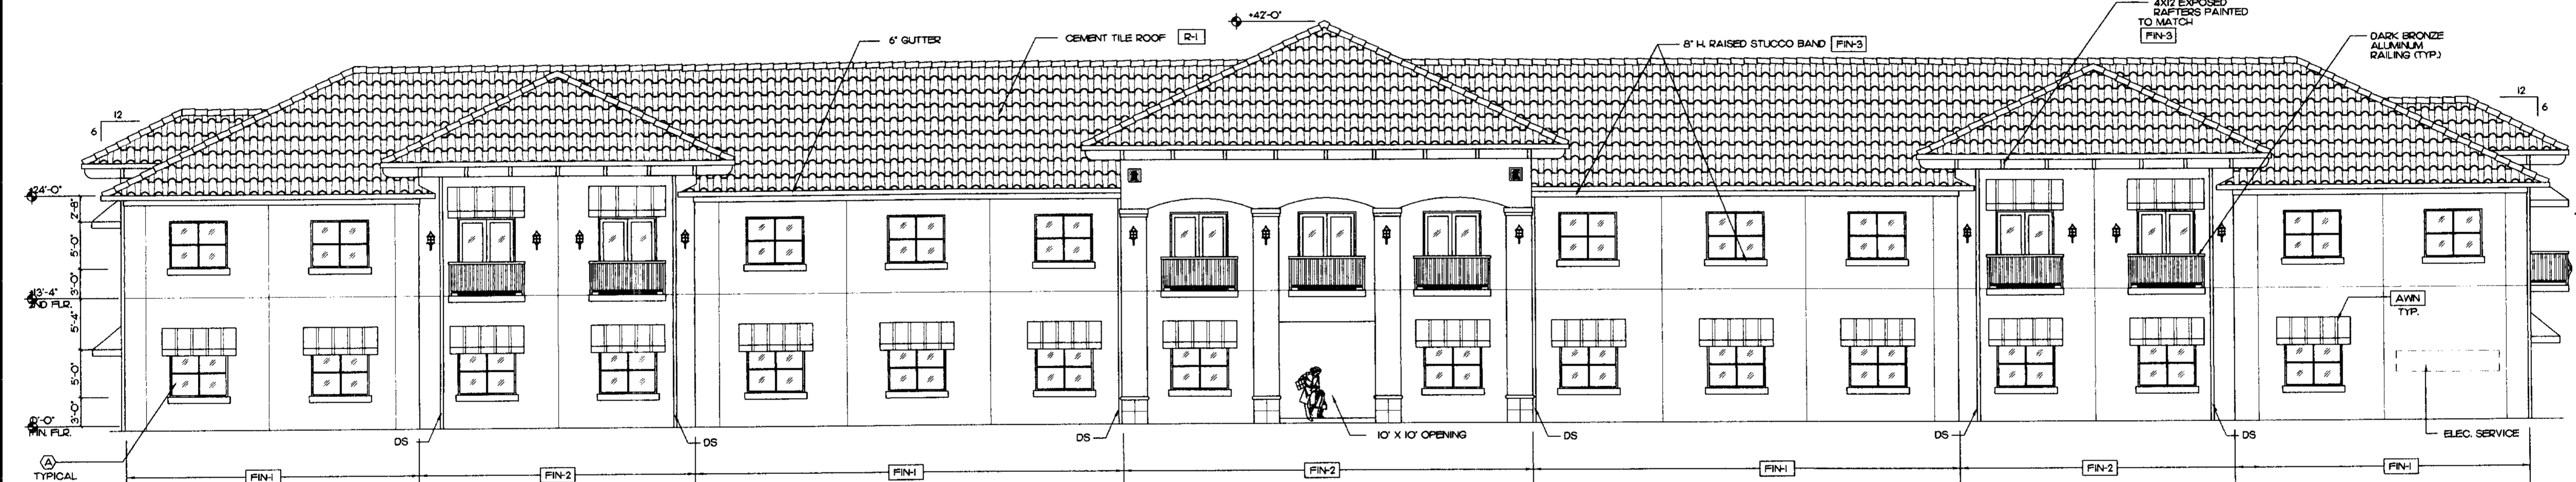


**SOUTH ELEVATION**

SCALE 1/8" = 1'-0"

WINDOW SCHEDULE			
MARK	SIZE	TYPE	REMARKS
(A)	6'-0" W. X 5'-0" H.	FIXED 9/16" TINTED IMPACT GLAZING IN WHITE ALUM. FRAME	


NOTE: WINDOW SIZES ARE MASONRY OPENINGS SIZES.

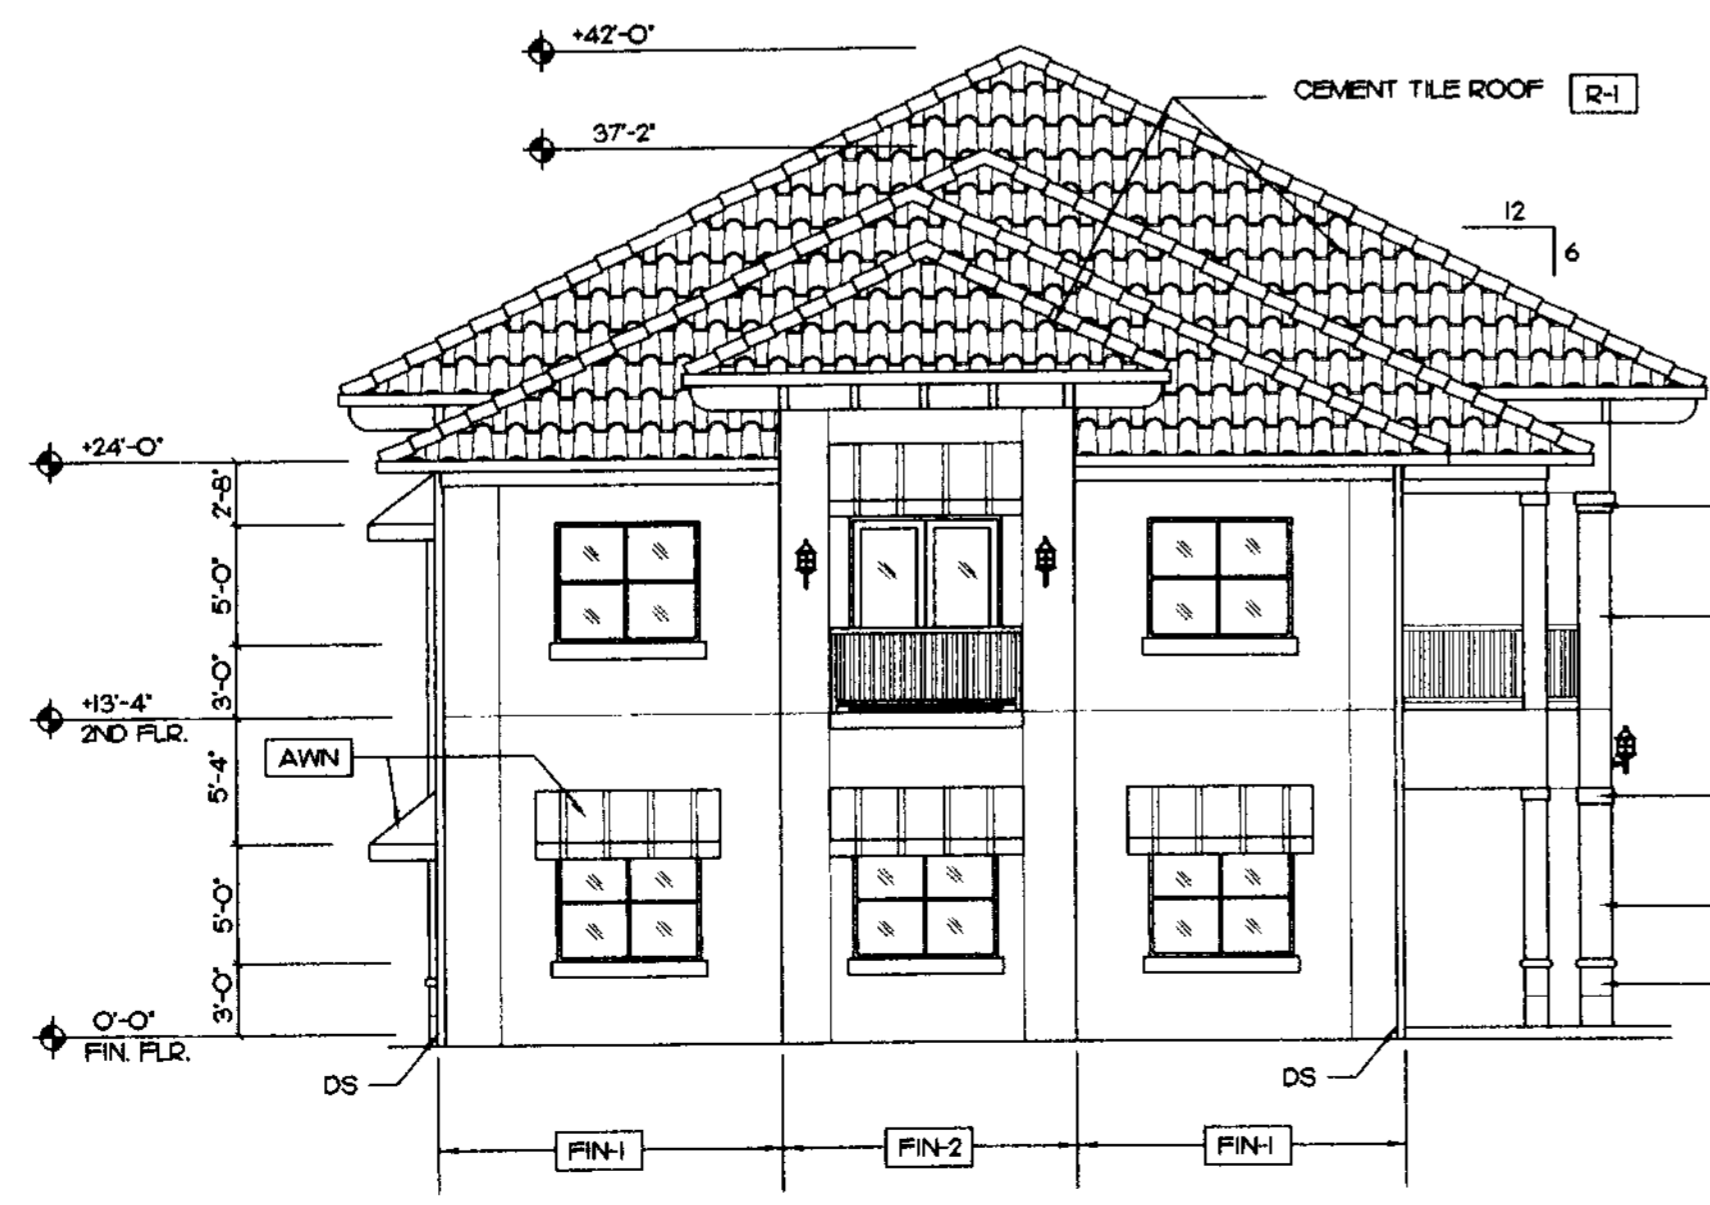

**EAST ELEVATION**

SCALE 1/8" = 1'-0"

(FACING NW SIST TERRACE)

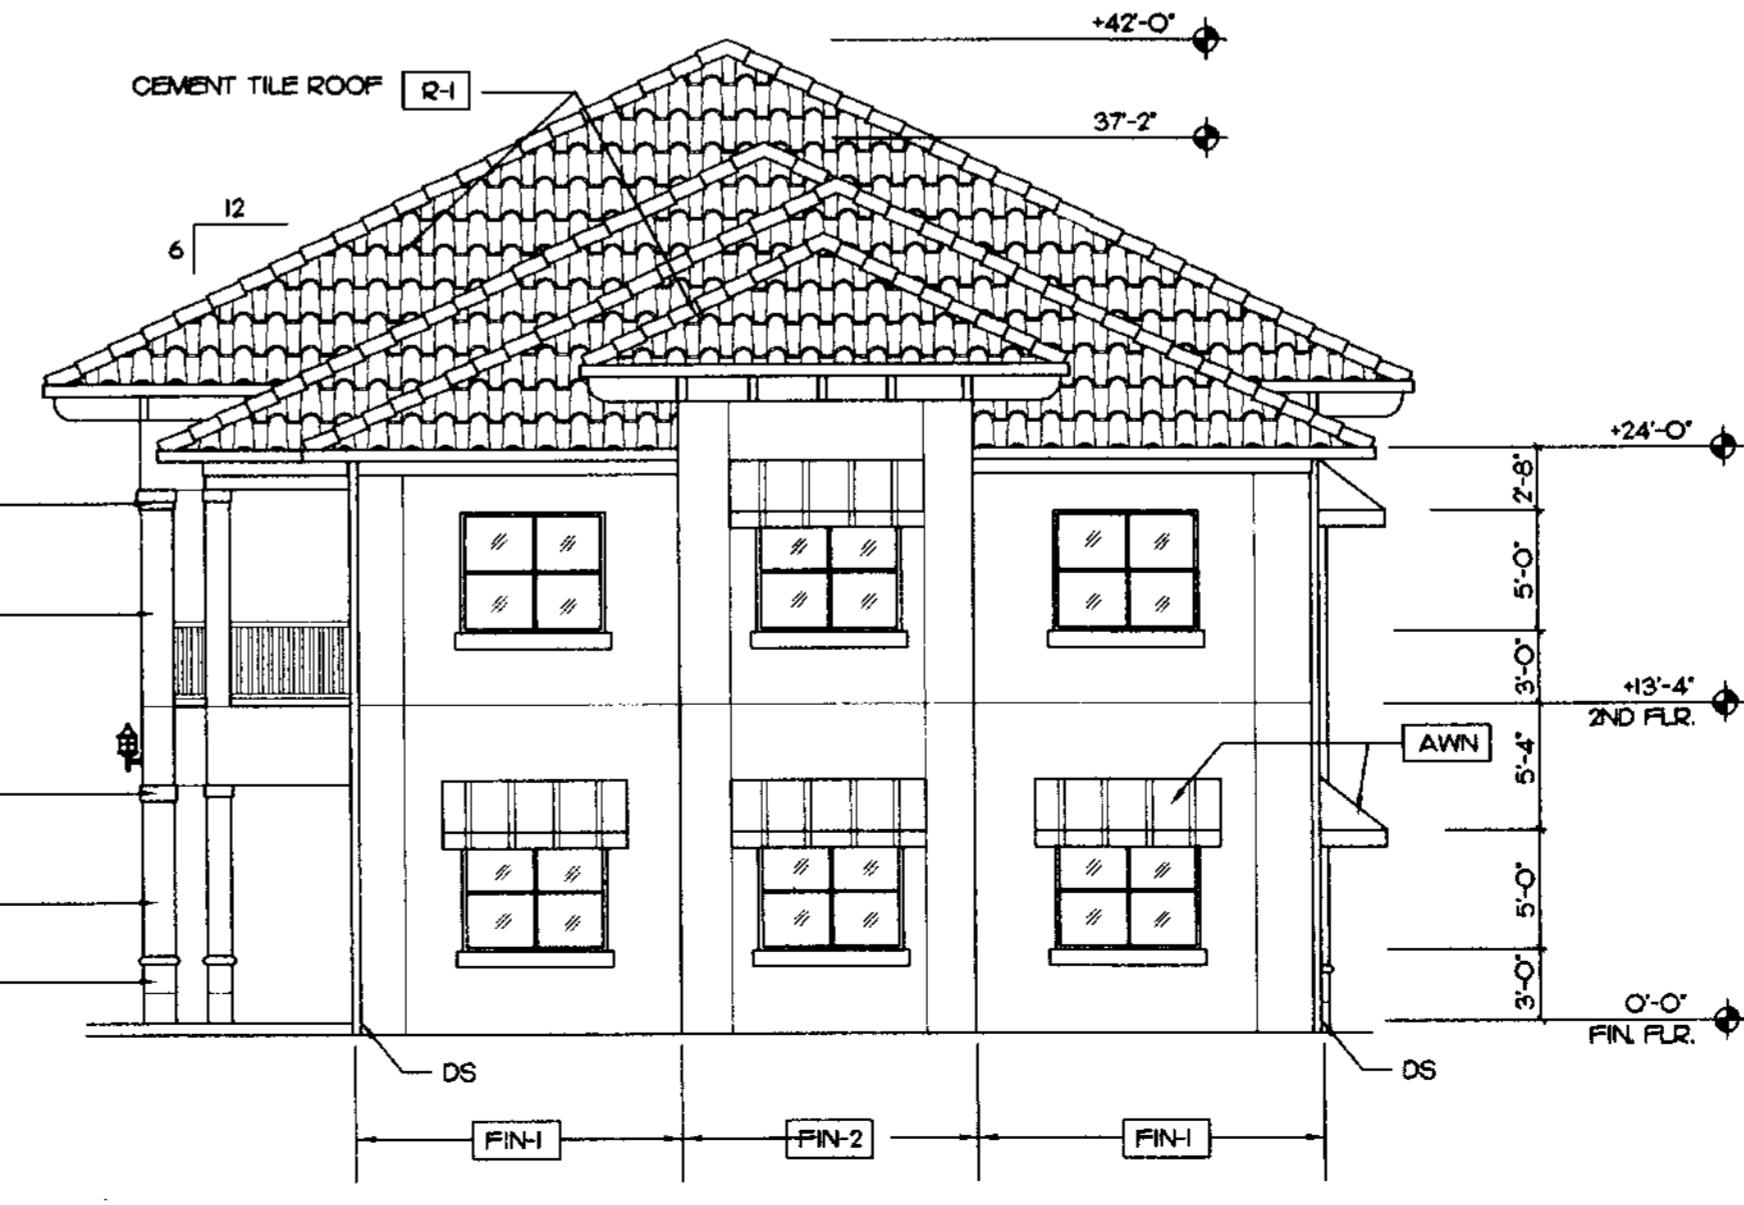

**WEST ELEVATION**

SCALE 1/8" = 1'-0"

EXTERIOR FINISH SCHEDULE	
MARK	DESCRIPTION
FIN-1	LIGHT TEXTURE STUCCO PAINTED BENJAMIN MOORE 2158-50 MANILA BEIGE
FIN-2	LIGHT TEXTURE STUCCO PAINTED BENJAMIN MOORE 2157-40 BEESWAX (TAN)
FIN-3	RAISED STUCCO BAND PAINTED BENJAMIN MOORE MOONLIGHT WHITE #2143-60
FIN-4	TEXTURED STUCCO PAINTED BENJAMIN MOORE 2157-30 BUTTERS COUCH (MEDIUM TAN)
FIN-5	NOT USED
FIN-6	16" X 16" PINEAPPLE GROVE DESIGNS MEDALLION 'WELCOMING PINEAPPLE' #16SM-030 COQUINA WHITE (800) 771-4595
FIN-1	36" DIA. PINEAPPLE GROVE DESIGNS MEDALLION 'WELCOMING PINEAPPLE' #16SM-030 COQUINA WHITE (800) 771-4595
MTL-1	PRE-FINISHED METAL - WHITE BY BERRIDGE
R-1	SPANISH 'S' CEMENT TILE AS MANUF. BY ENTERGA OR AS APPROVED TERRA COTTA
AWN	SUNBRELLA FOREST GREEN FIELD/ NATURAL STRIPES


NOTE: ALL WINDOWS AND GLASS DOORS TO HAVE TINTED IMPACT GLAZING IN WHITE ALUMINUM FRAME.

REVISION 10-20-06 (SPEC COMMENTS)

PROJECT NO. 06-29  
DATE 8-25-06  
BY MAP

KENT D. HAMILTON, A.I.A., ARCHITECT  
REG. NO. 8622  
235 COMMERCIAL BOULEVARD - SUITE 208 - LAUDERDALE-BY-THE-SEA - FLORIDA - 33308 - (954) 772-7240

OFFICE BUILDING THREE  
**5150 HILLSBORO**  
COCONUT CREEK, FLORIDA

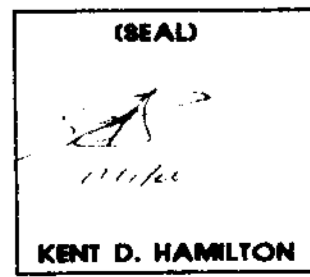

SHEET NO. **A-3**  
OF 3