


SIGN B

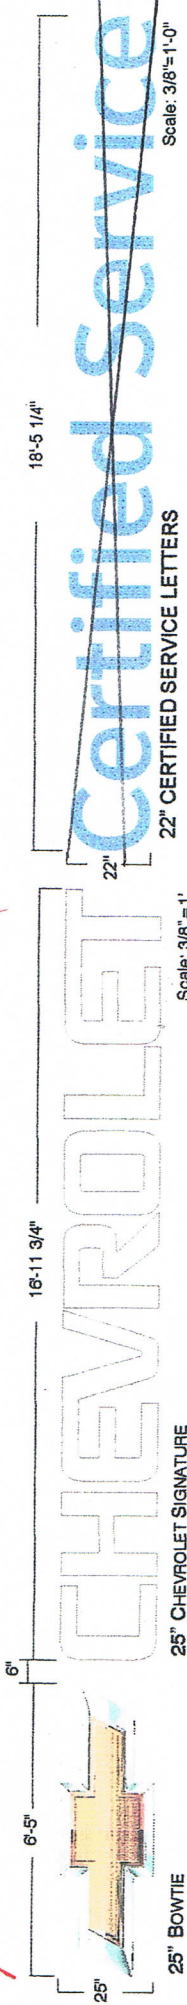


25" CHEVROLET SIGNATURE




22" CERTIFIED SERVICE LETTERS

**SIGN ELEMENTS**

ELEMENT	SIZE (HEIGHT)	WEIGHT	ELECTRICAL	SQUARE FT.	LENGTH
Bowtie	25"	15 lbs	1 amp	13.37	6'-5"
Chev. Signature	25"	72 lbs	4 amps	35.37	16'-11 3/4"
Dealer Name Letters	22" Med. LED	8 lbs./letter	4 amps/letter	33.80	18'-5 1/4"
Certified Service Letters	22" Med. LED	8 lbs./letter	tbd	33.8	18'-5 1/4"

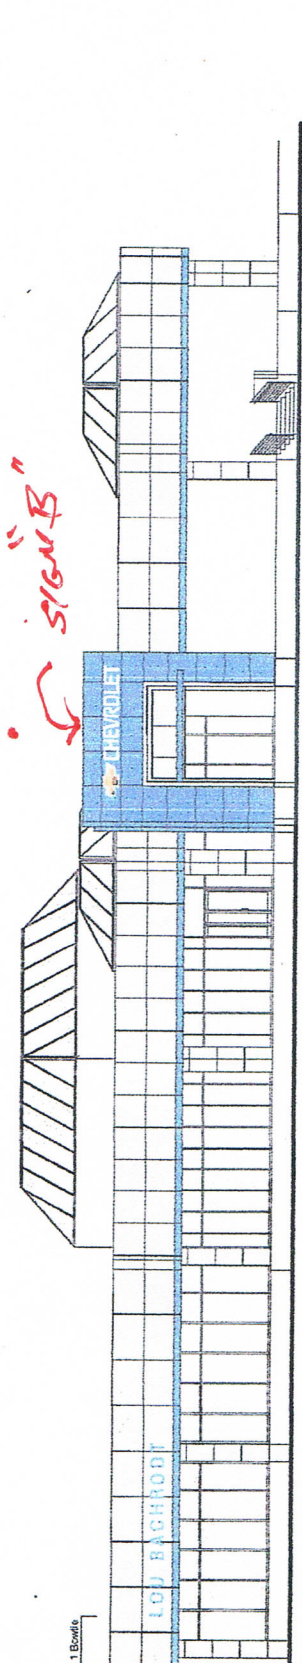

FRONT ELEVATION

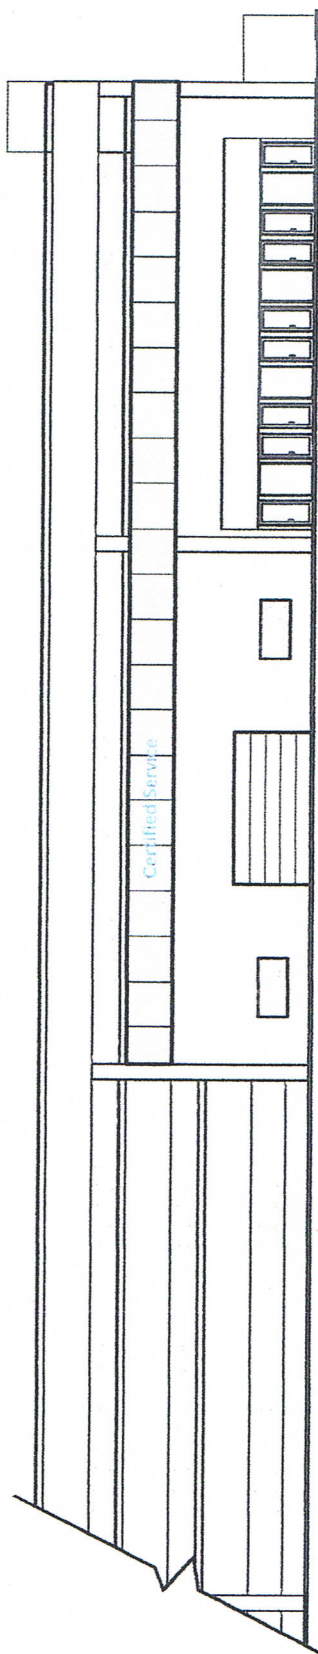

FRONT ELEVATION - SERVICE BUILDING

General Motors working with Pattison Sign Group has developed image standards for all exterior building signage. The size and placement of signs depicted on this rendering of your planned building meet these image standard requirements.

Customer Approval: \_\_\_\_\_ Date: \_\_\_\_\_

By: \_\_\_\_\_ Date: \_\_\_\_\_

410 N. CEDAR BLUFF RD. • SUITE 01 • KNOXVILLE TN 37923  
 • Tel: (615) 433-1115 • Fax: (615) 433-1130 • Toll Free (800) 214-1992

**PATTISON SIGN GROUP, INC.**

Customer: LOU BACHRODT/CHEVROLET  
 Site: \_\_\_\_\_  
 Draftsman: \_\_\_\_\_  
 Checked By: \_\_\_\_\_  
 Date: \_\_\_\_\_  
 Rev: \_\_\_\_\_  
 Scale: As noted