



SIGN C

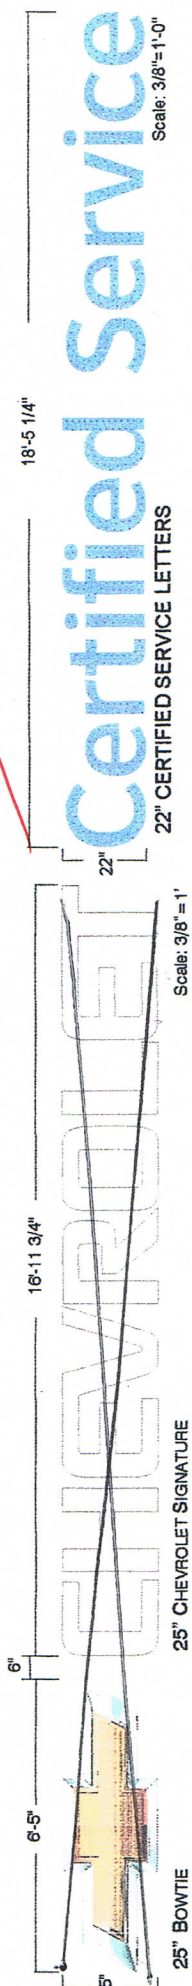


25" CHEVROLET SIGNATURE

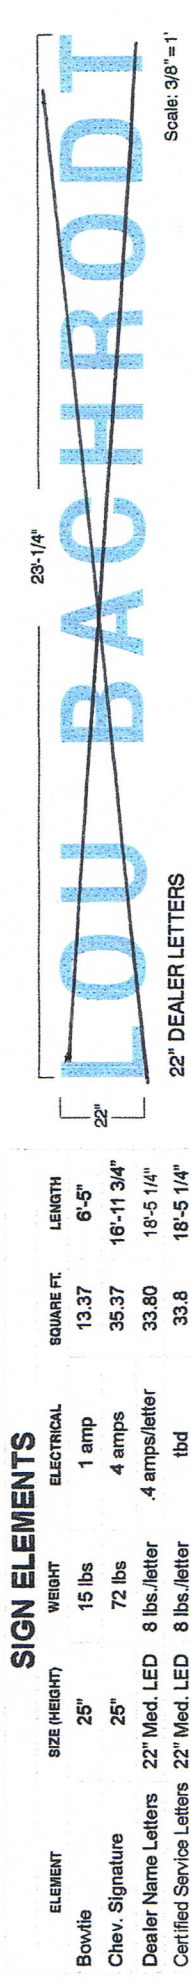

22" DEALER LETTERS


SIGN ELEMENTS

ELEMENT	SIZE (HEIGHT)	WEIGHT	ELECTRICAL	SQUARE FT.	LENGTH
Bowtie	25"	15 lbs	1 amp	13.37	6'-5"
Chev. Signature	25"	72 lbs	4 amps	35.37	16'-11 3/4"
Dealer Name Letters	22" Med. LED	8 lbs./letter	.4 amps/letter	33.80	18'-5 1/4"
Certified Service Letters	22" Med. LED	8 lbs./letter	tbd	33.8	18'-5 1/4"

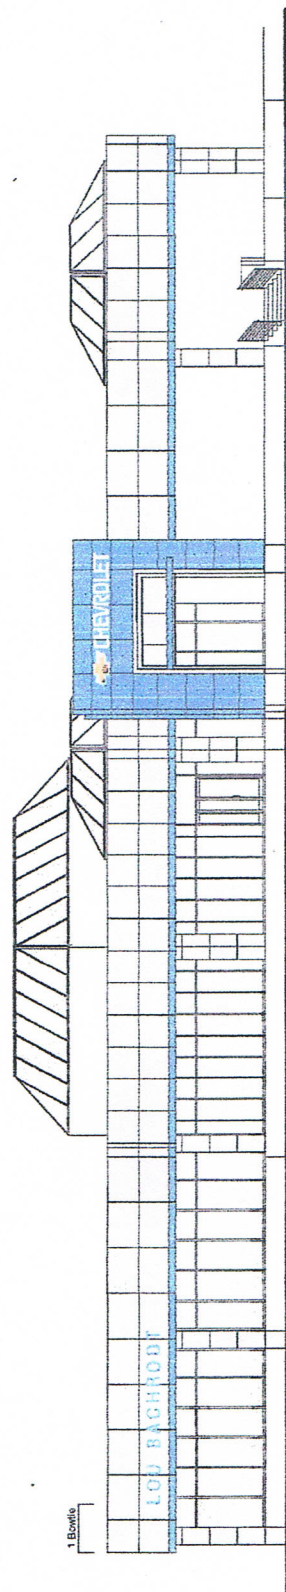

FRONT ELEVATION

Scale: 1/16" = 1'-0"

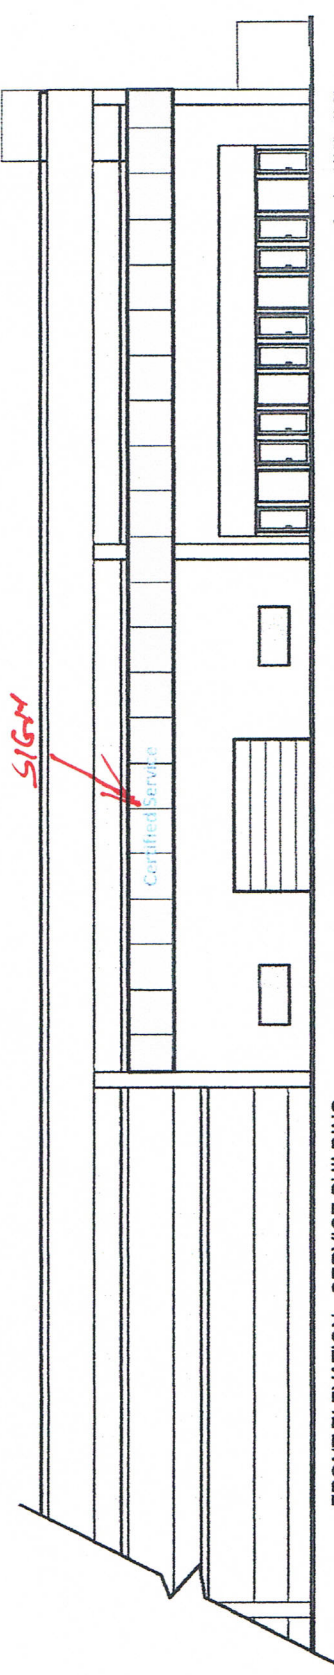

FRONT ELEVATION - SERVICE BUILDING

Scale: 1/16" = 1'-0"

General Values working with Pattison Sign Group has developed design standards for all exterior building signage. The size and placement of signs depicted on this rendering of your planned building meet those major standard requirements.

PATISSON
SIGN GROUP, INC.
410 N. CEDAR BLUFF RD. • SUITE 101 • KNOXVILLE TN 37923
Tel: (865) 462-1195 • Fax: (865) 493-1108 • Toll Free: (865) 214-1976

Customer Approval: _____ Date: _____
By: _____ Date: _____

Signature: _____
Title: _____

Client: _____
Site: _____
Draftsman: _____
Checked By: _____
Date: _____
Rev: _____
Scale: _____