


ROBERT F. SONBERG ARCHITECT

113 BENT TREE DRIVE
PALM BEACH GARDENS, FL 33418
PHONE: (561)691-9277
CELL: (561)460-5635

COPYRIGHT
MATERIAL SHOWN HEREIN IS THE COPYRIGHTED PROPERTY OF ROBERT F. SONBERG ARCHITECT AND AS SUCH SHALL NOT BE REPRODUCED IN WHOLE OR IN PART WITHOUT THE WRITTEN PERMISSION OF SAID ARCHITECT.

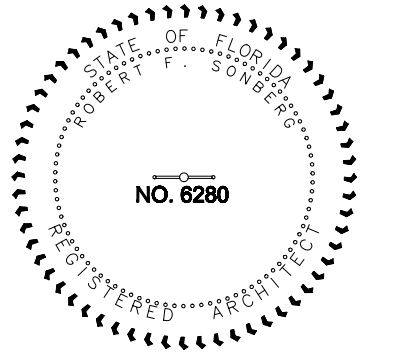

PROVIDENCE CHILDREN'S ACADEMY

6111 LYONS ROAD
STE.
105, 106 & 107
COCONUT CREEK,
FLORIDA 33073

TOM & DONNA MORGAN

REVISIONS

MARK	DATE	DESCRIPTION


MARK	DATE	DESCRIPTION

PROJECT NO: 09-303
ISSUED DATE: 10/21/09
DRAWN BY: RFS
CHKD BY: RFS

SHEET TITLE
DIMENSION FLOOR PLAN

A-2

SHEET 3 OF 14

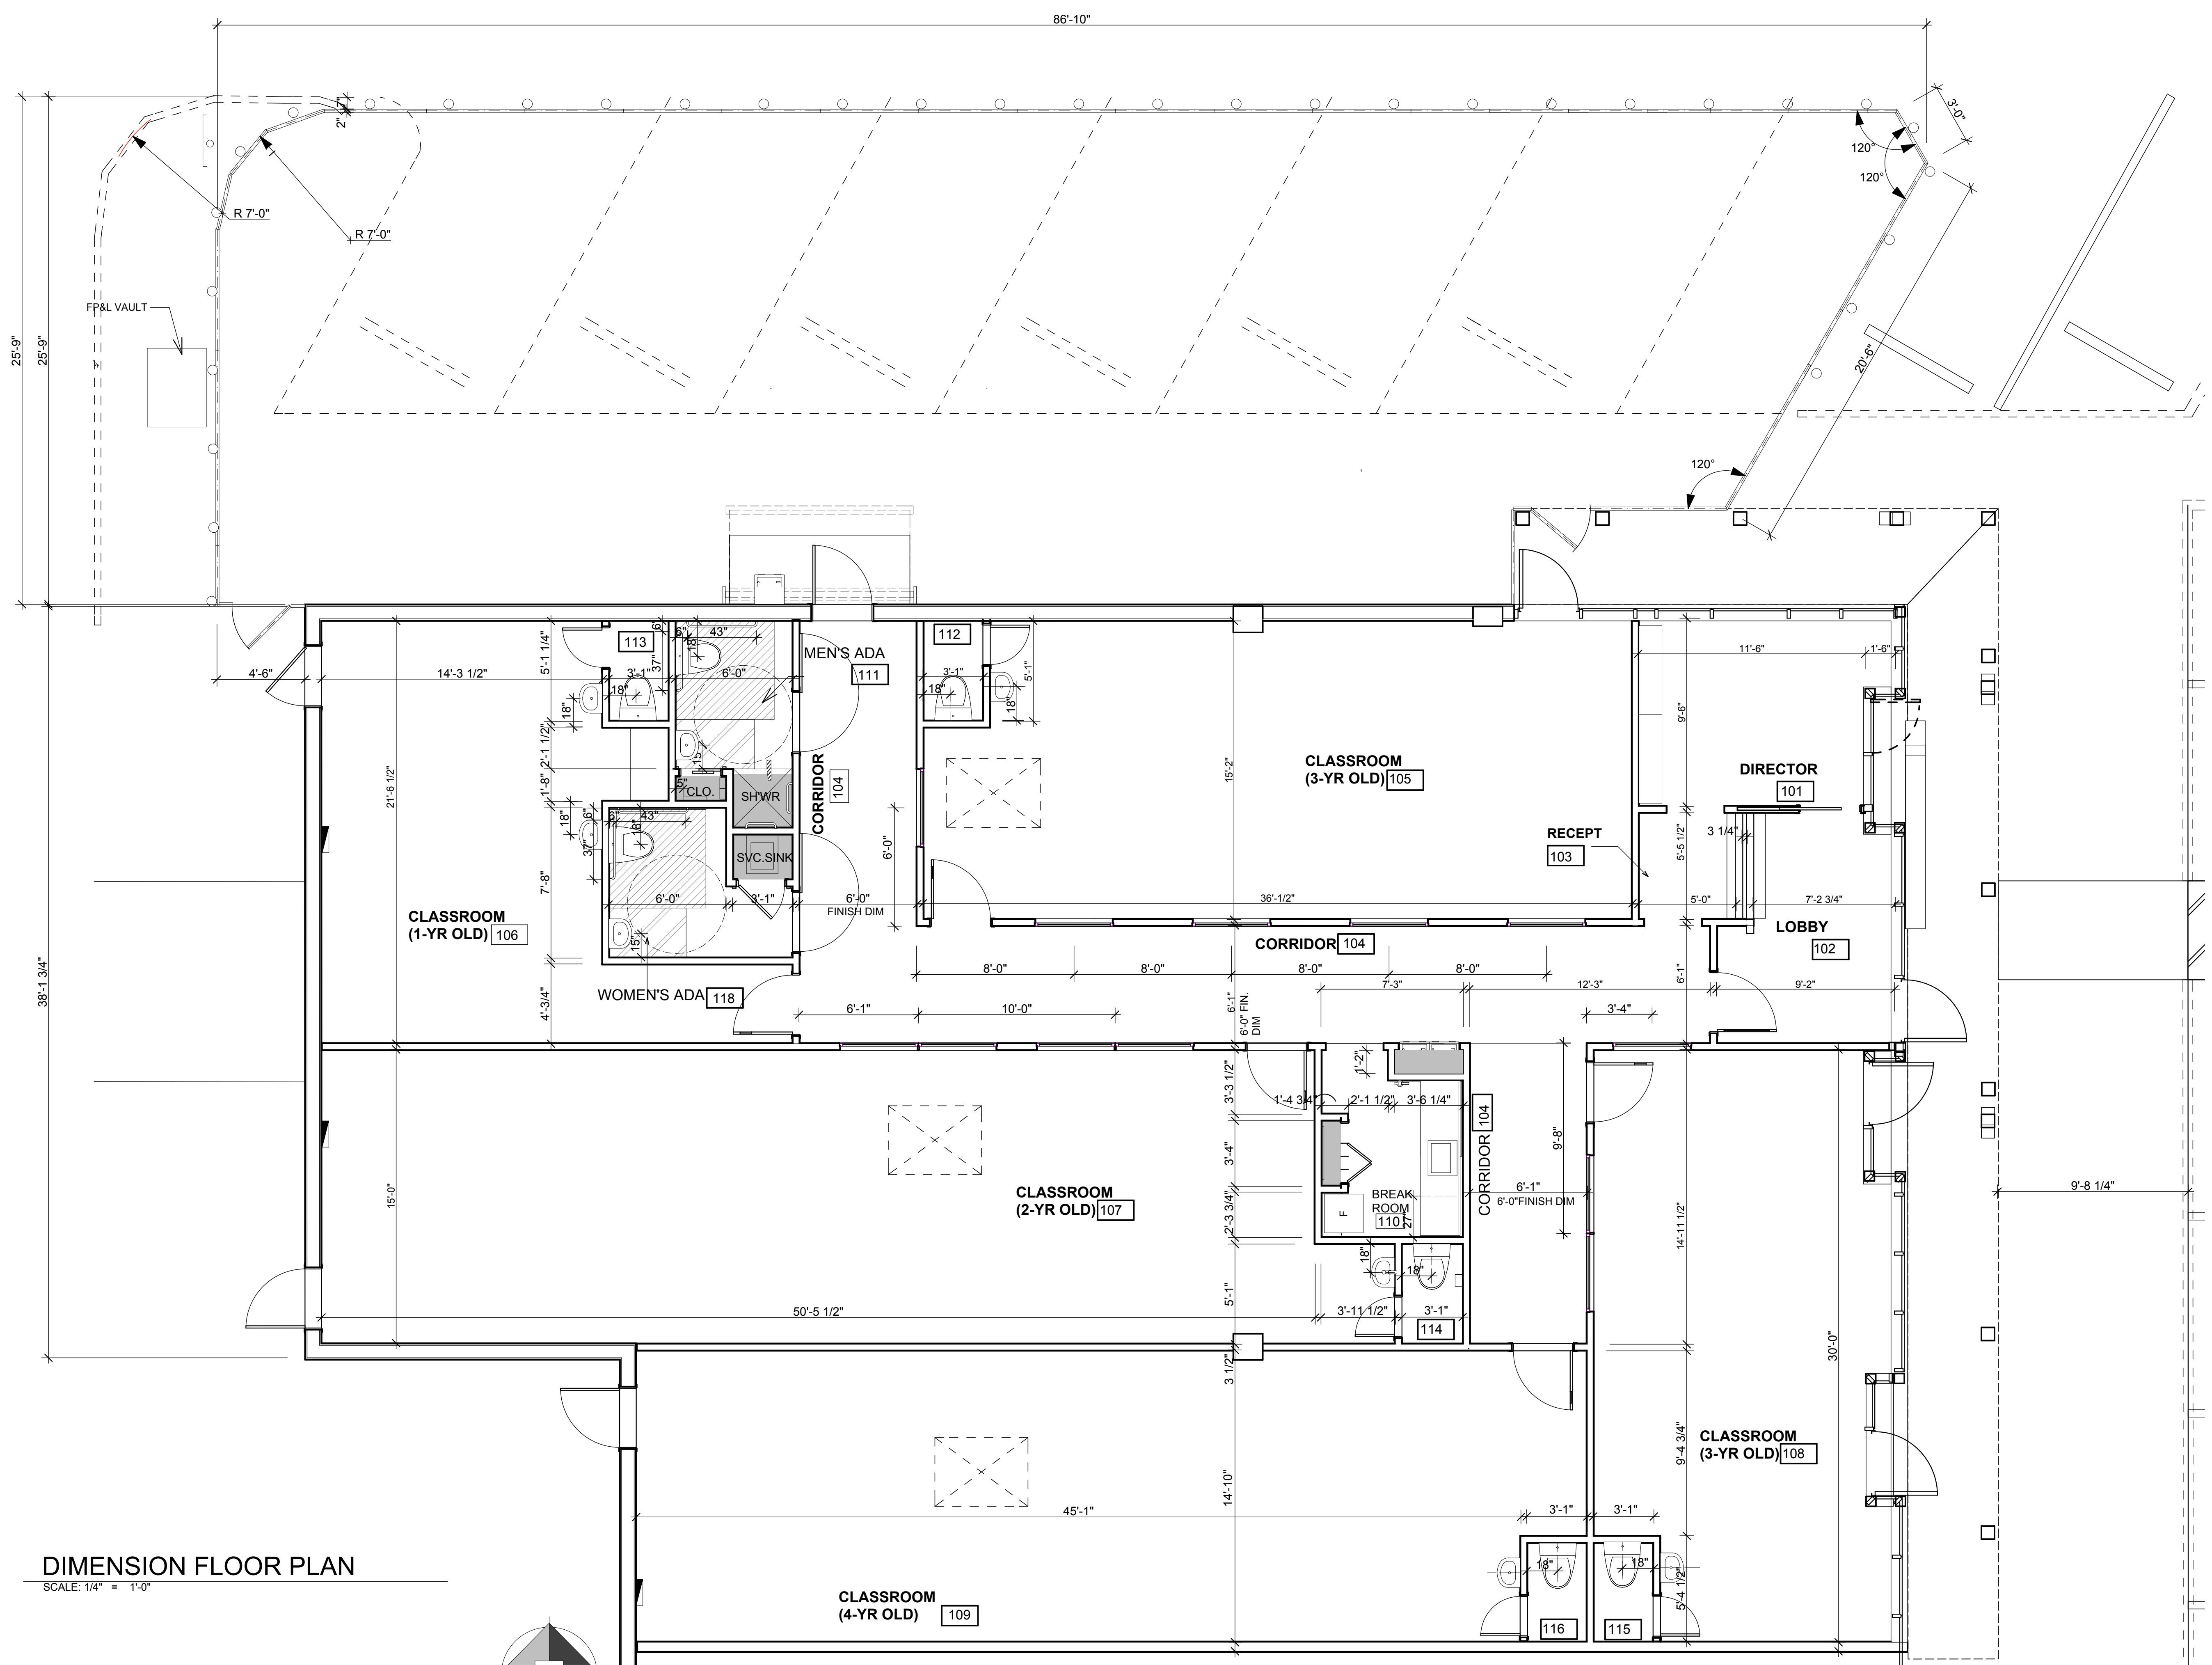

C:\Users\Bob\Archicad 12 Projects\09-303 Providence Children's Academy\1-ADA.AL.T.pln